


MATCHLINE -Y16- STA.16+50 SEE SHEET 29

FOR -Y16- PROFILE SEE SHEET 62

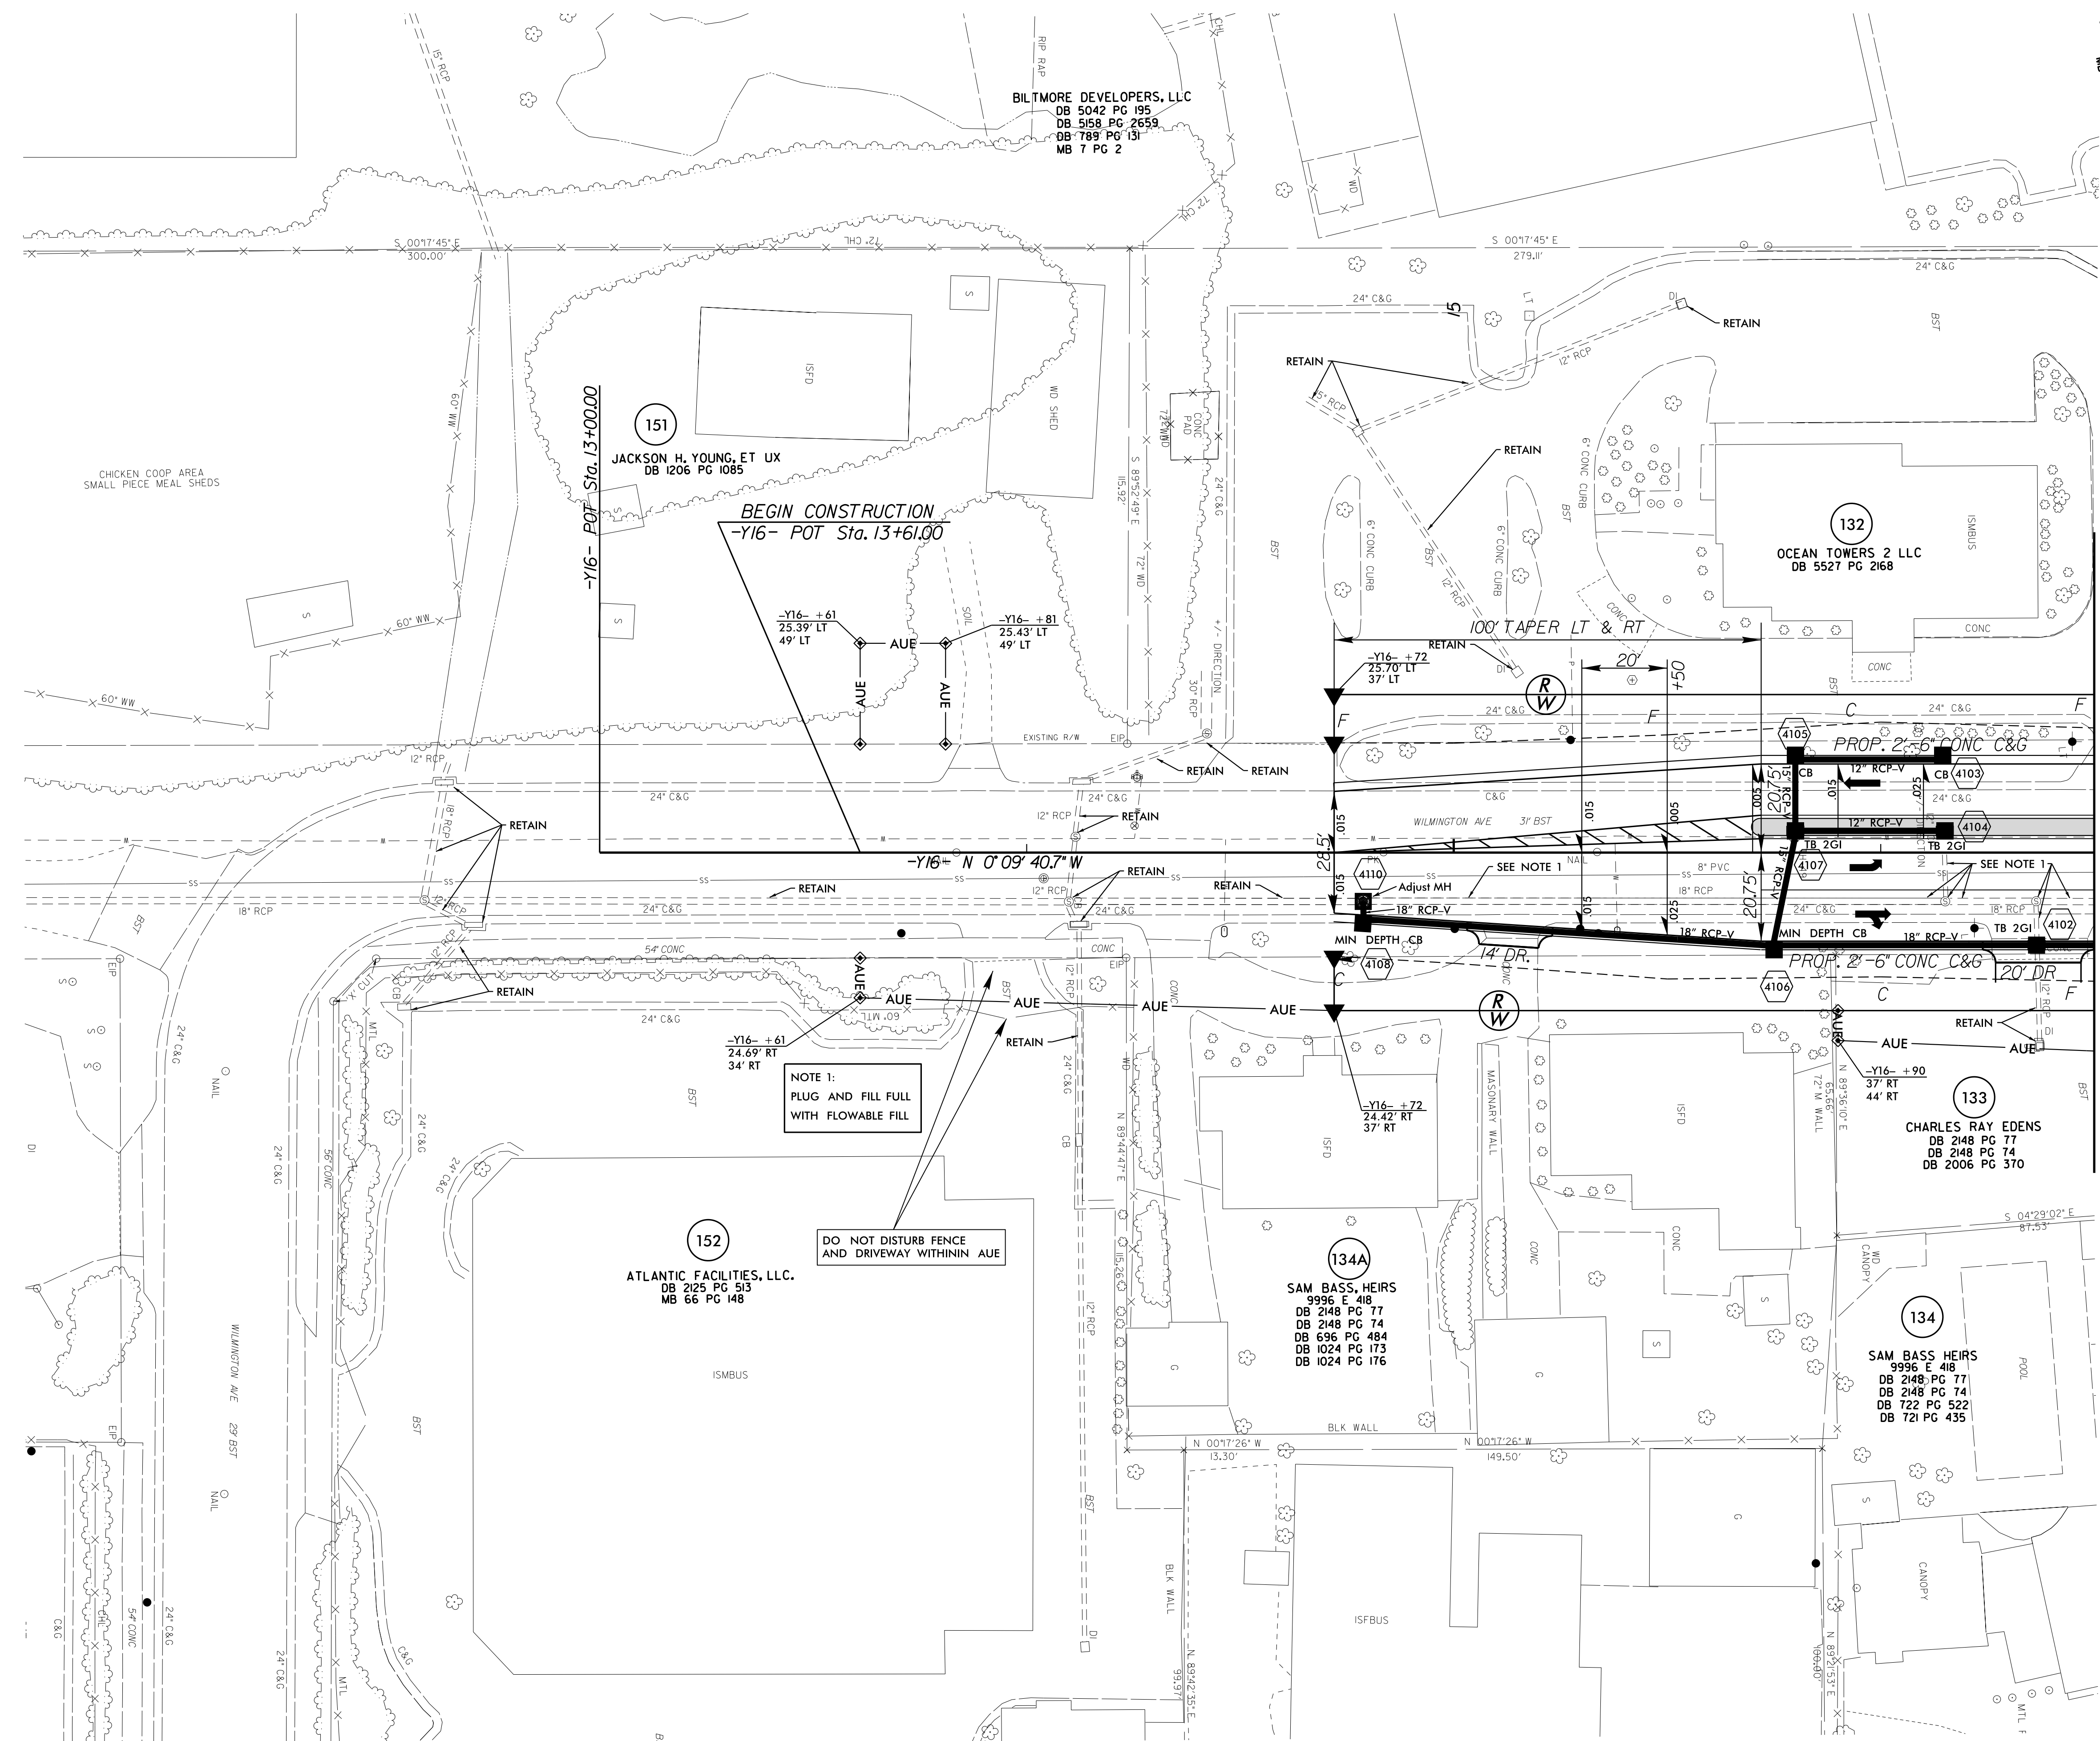

NOTE 1:
PLUG AND FILL FULL
WITH FLOWABLE FILL

DO NOT DISTURB FENCE
AND DRIVEWAY WITHIN AUE

BEGIN CONSTRUCTION
-Y16- POT Sta.13+61.00

REVISIONS

8/17/99

P:\JAN-2015\1418\33338B.rdw.psh.s33.cdw
3/15/2015 14:18
33338B.rdw.psh.s33.cdw

BILTMORE DEVELOPERS, LLC
DB 5042 PG 05
DB 5158 PG 2659
DB 789 PG 131
MB 7 PG 2

151
JACKSON H. YOUNG, ET UX
DB 1206 PG 1085

132
OCEAN TOWERS 2 LLC
DB 5527 PG 2168

152
ATLANTIC FACILITIES, LLC.
DB 2125 PG 513
MB 66 PG 148

134A
SAM BASS, HEIRS
9996 E 418
DB 2148 PG 77
DB 696 PG 484
DB 1024 PG 173
DB 1024 PG 176

133
CHARLES RAY EDENS
DB 2148 PG 77
DB 2148 PG 74
DB 2006 PG 370

134
SAM BASS HEIRS
9996 E 418
DB 2148 PG 77
DB 2148 PG 74
DB 722 PG 522
DB 721 PG 435