

-Y7A-
 PI Sta 17+68.49
 $\Delta = 75^\circ 31' 38.7'' (RT)$
 $D = 15^\circ 26' 37.0''$
 $L = 489.05'$
 $T = 287.40'$
 $R = 371.00'$

131
 WILMINGTON HOSPITALITY LLC
 DB 2708 PG 332
 DB 4129 PG 57
 DB 3095 PG 280
 MB 45 PG 104

130A
 MARKET STREET VENTURES, LLC
 DB 5695 PG 588
 MB 4 PG 80

130A
 MARKET STREET VENTURES, LLC
 DB 5695 PG 588
 MB 4 PG 80



63
 GENEVA C. EDGE
 DB 1441 PG 192
 DB 817 PG 706
 MB 4 PG 80

62
 MORRIS R. SKIPPER, ET UX
 DB 1215 PG 272
 DB 1214 PG 1884
 MB 4 PG 80

62
 MORRIS R. SKIPPER, ET UX
 DB 1215 PG 272
 DB 1214 PG 1884
 MB 4 PG 80

130
 PREVATTE PROPERTIES, LLC
 DB 5695 PG 594
 MB 4 PG 80

58
 NORTH KERR OFFICE COA, INC.
 DB 1286 PG 143
 DB 1308 PG 1013
 CB 7 PG 167
 CB 7 PG 168
 MB 4 PG 80

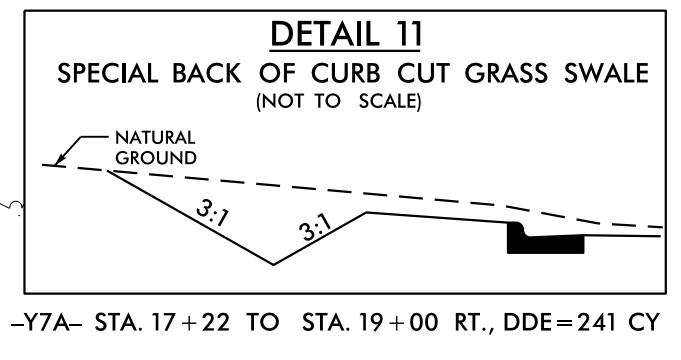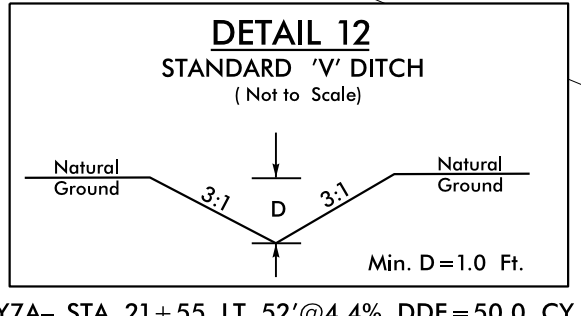

REVISIONS

MATCHLINE -Y7A- STA.17+25 SEE SHEET 35

MATCHLINE -Y7A- STA.22+50 SEE SHEET 29

15-SEP-2015 14:01
 3333338B.rdl.psh.s36.dgn