

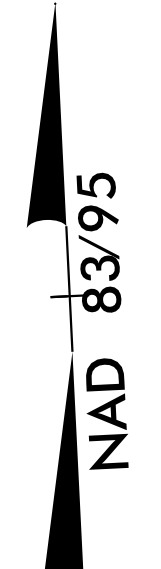


PROJECT REFERENCE NO. U-3338B	SHEET NO. 39
RW SHEET NO.	
ROADWAY DESIGN ENGINEER TRAVIS BYRNE Professional Seal No. 024641 Exp. 12/31/2015	HYDRAULICS ENGINEER RAY D. LOVINGGOOD Professional Seal No. 019775 Exp. 12/31/2015

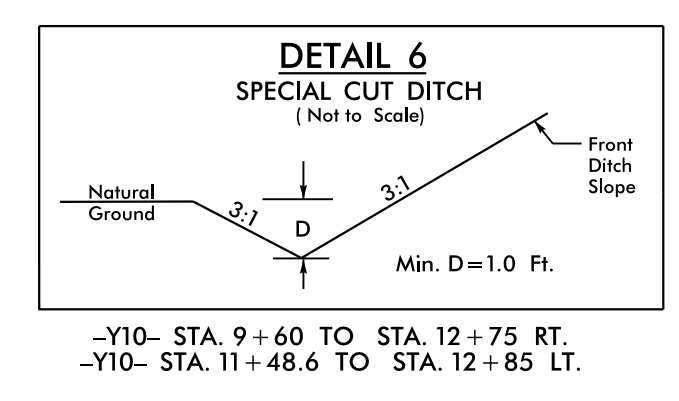

NOTE 1:
PLUG AND FILL FULL WITH FLOWABLE FILL

-Y10-
 PI Sta 9+98.23
 $\Delta = 1' 27' 33.0''$ (LT)
 D = 8' 11' 06.4"
 L = 140.00'
 T = 70.23'
 R = 700.00'

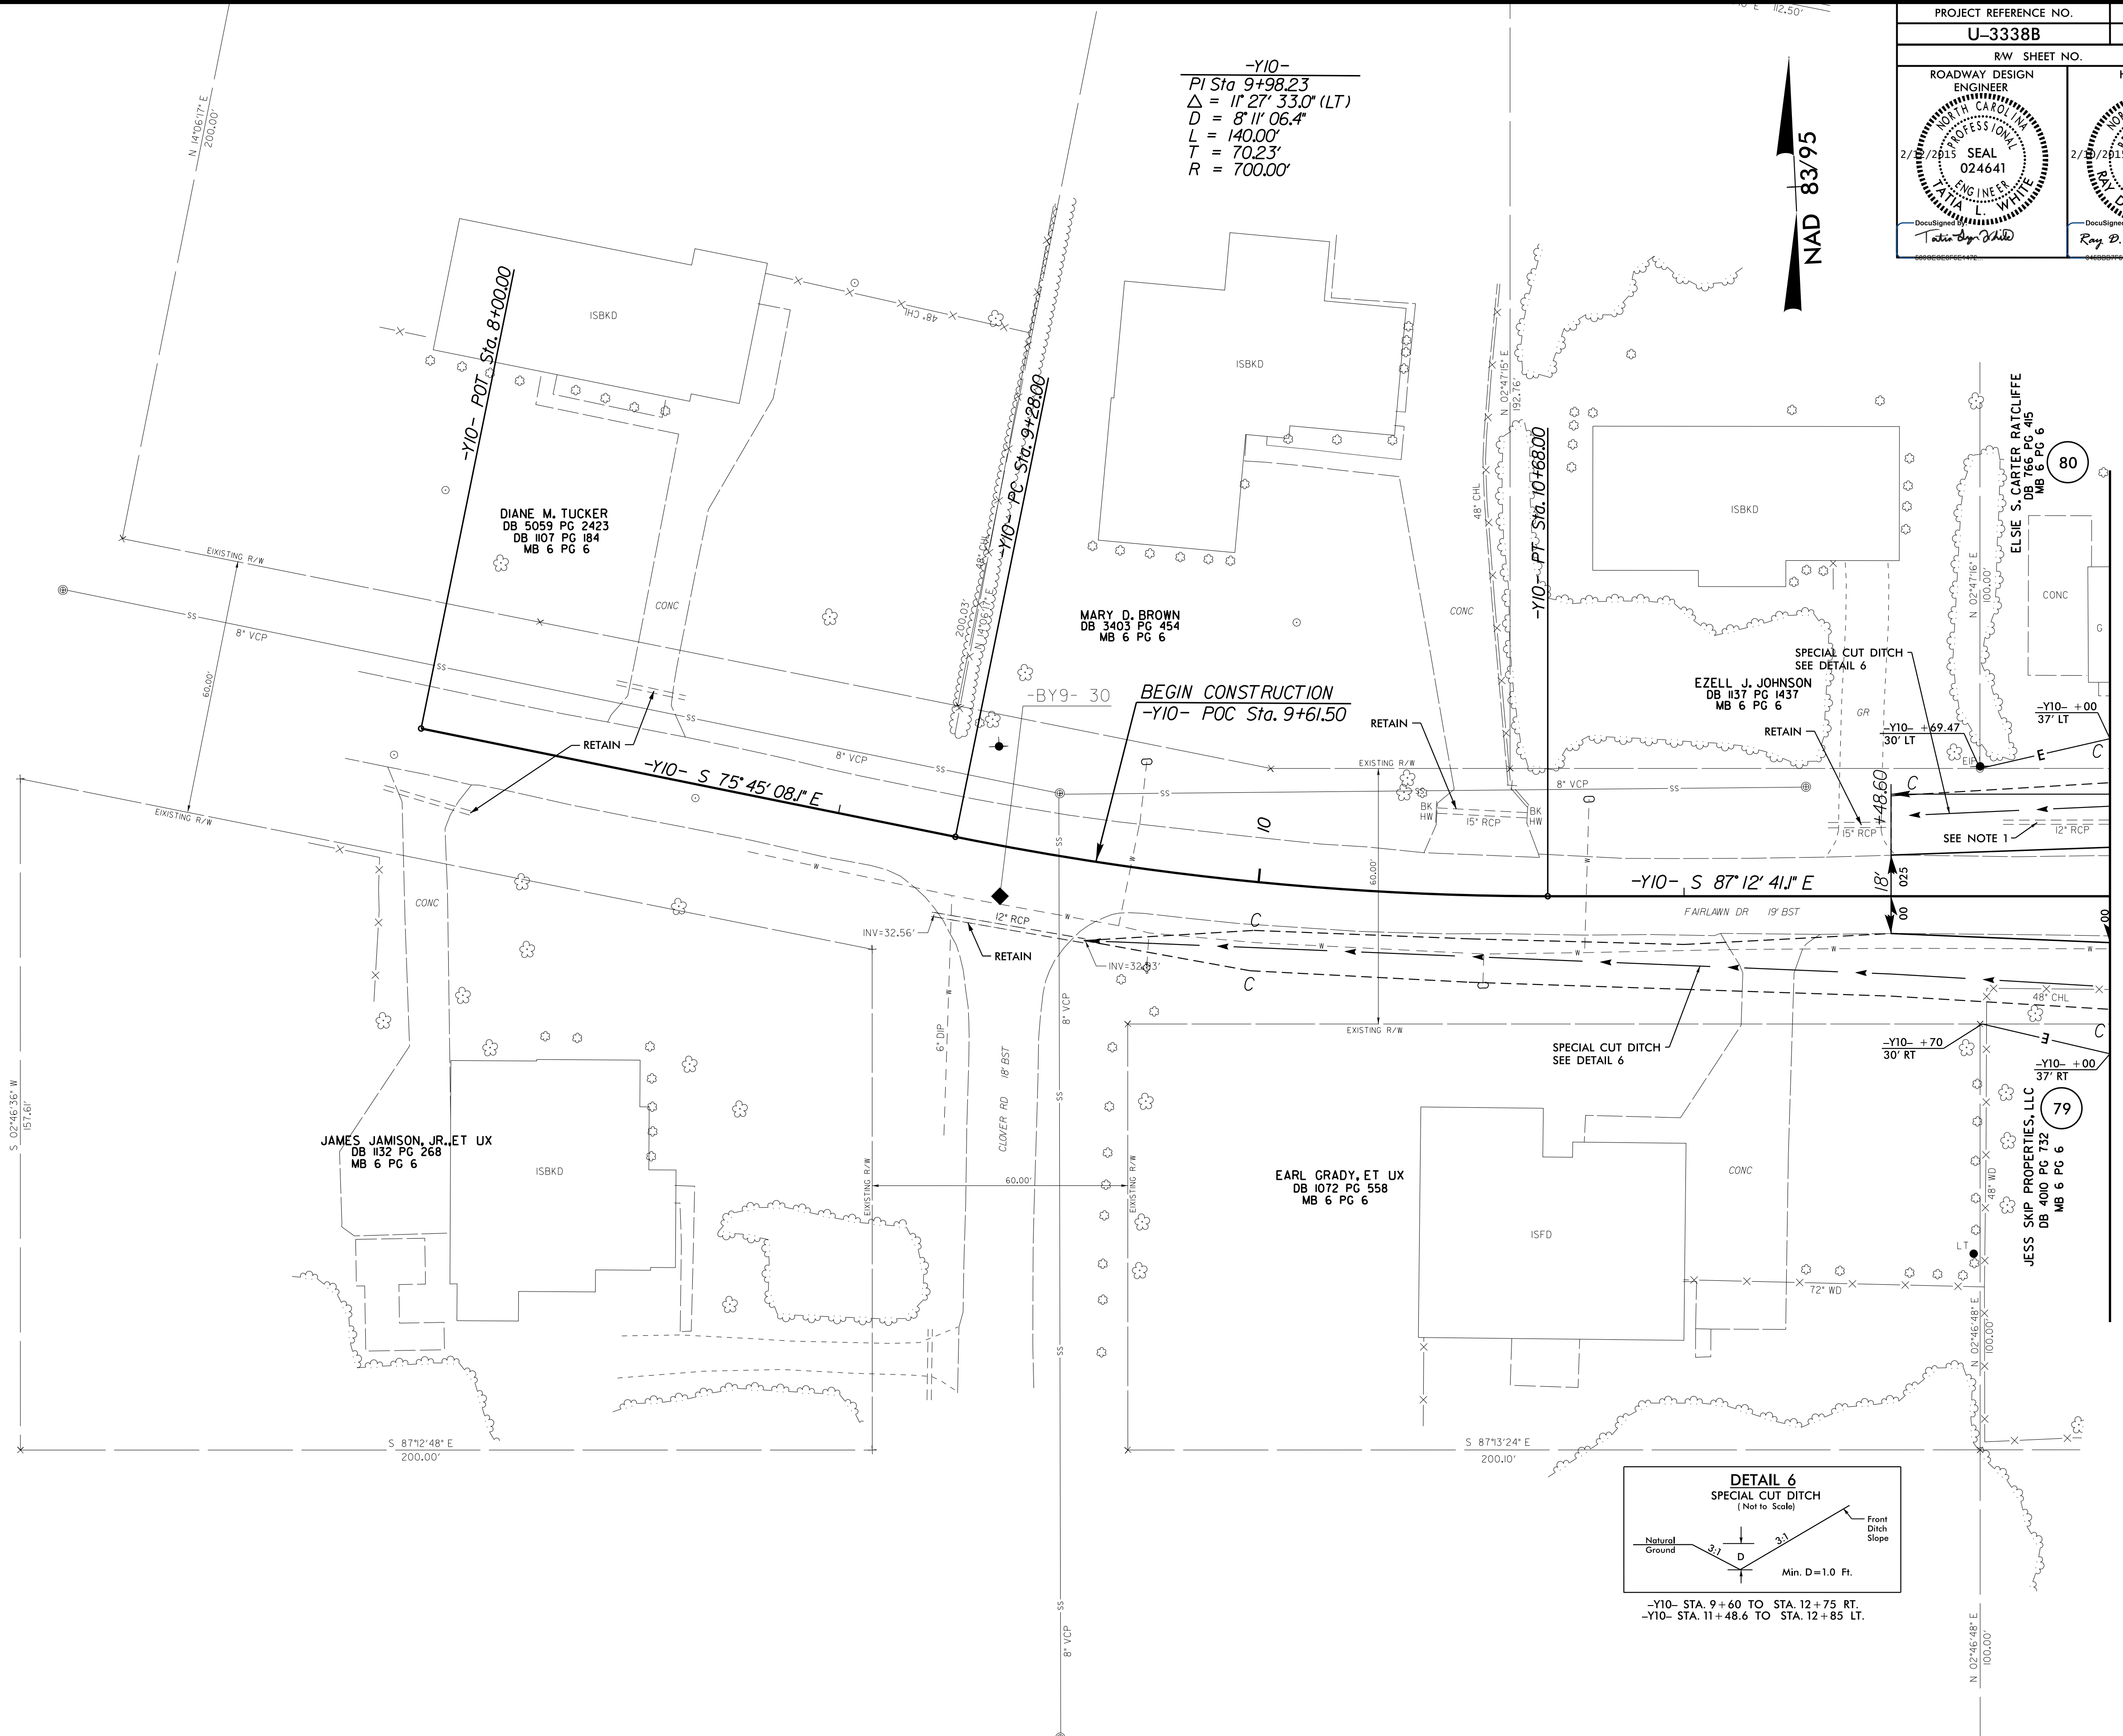

-Y10- STA. 9+60 TO STA. 12+75 RT.
 -Y10- STA. 11+48.6 TO STA. 12+85 LT.

FOR -Y10- PROFILE SEE SHEET 61

REVISIONS

8/17/99

P:\JAN-2015\4417\3338B.rdl.psh.s39.dgn
 3:48:58 PM 8/17/2015

MATCHLINE -Y10- STA.12+00 SEE SHEET 16