


BEGIN TIP PROJECT U-3338B  
-L- STA. 10+10.00  
BEGIN OVERLAY

BL/O ELEVATION = 36.02  
N 176752 E 2336376  
-L- STA. 11+17 31' LT.  
CM / REBAR (KERR AVE.)

END OVERLAY &  
BEGIN GRADE STA. 11+25.00  
ELEV. = 38.87'

PI = 11+60.00  
EL = 38.76'  
VC = 70'  
K = 79  
V = 45 mph

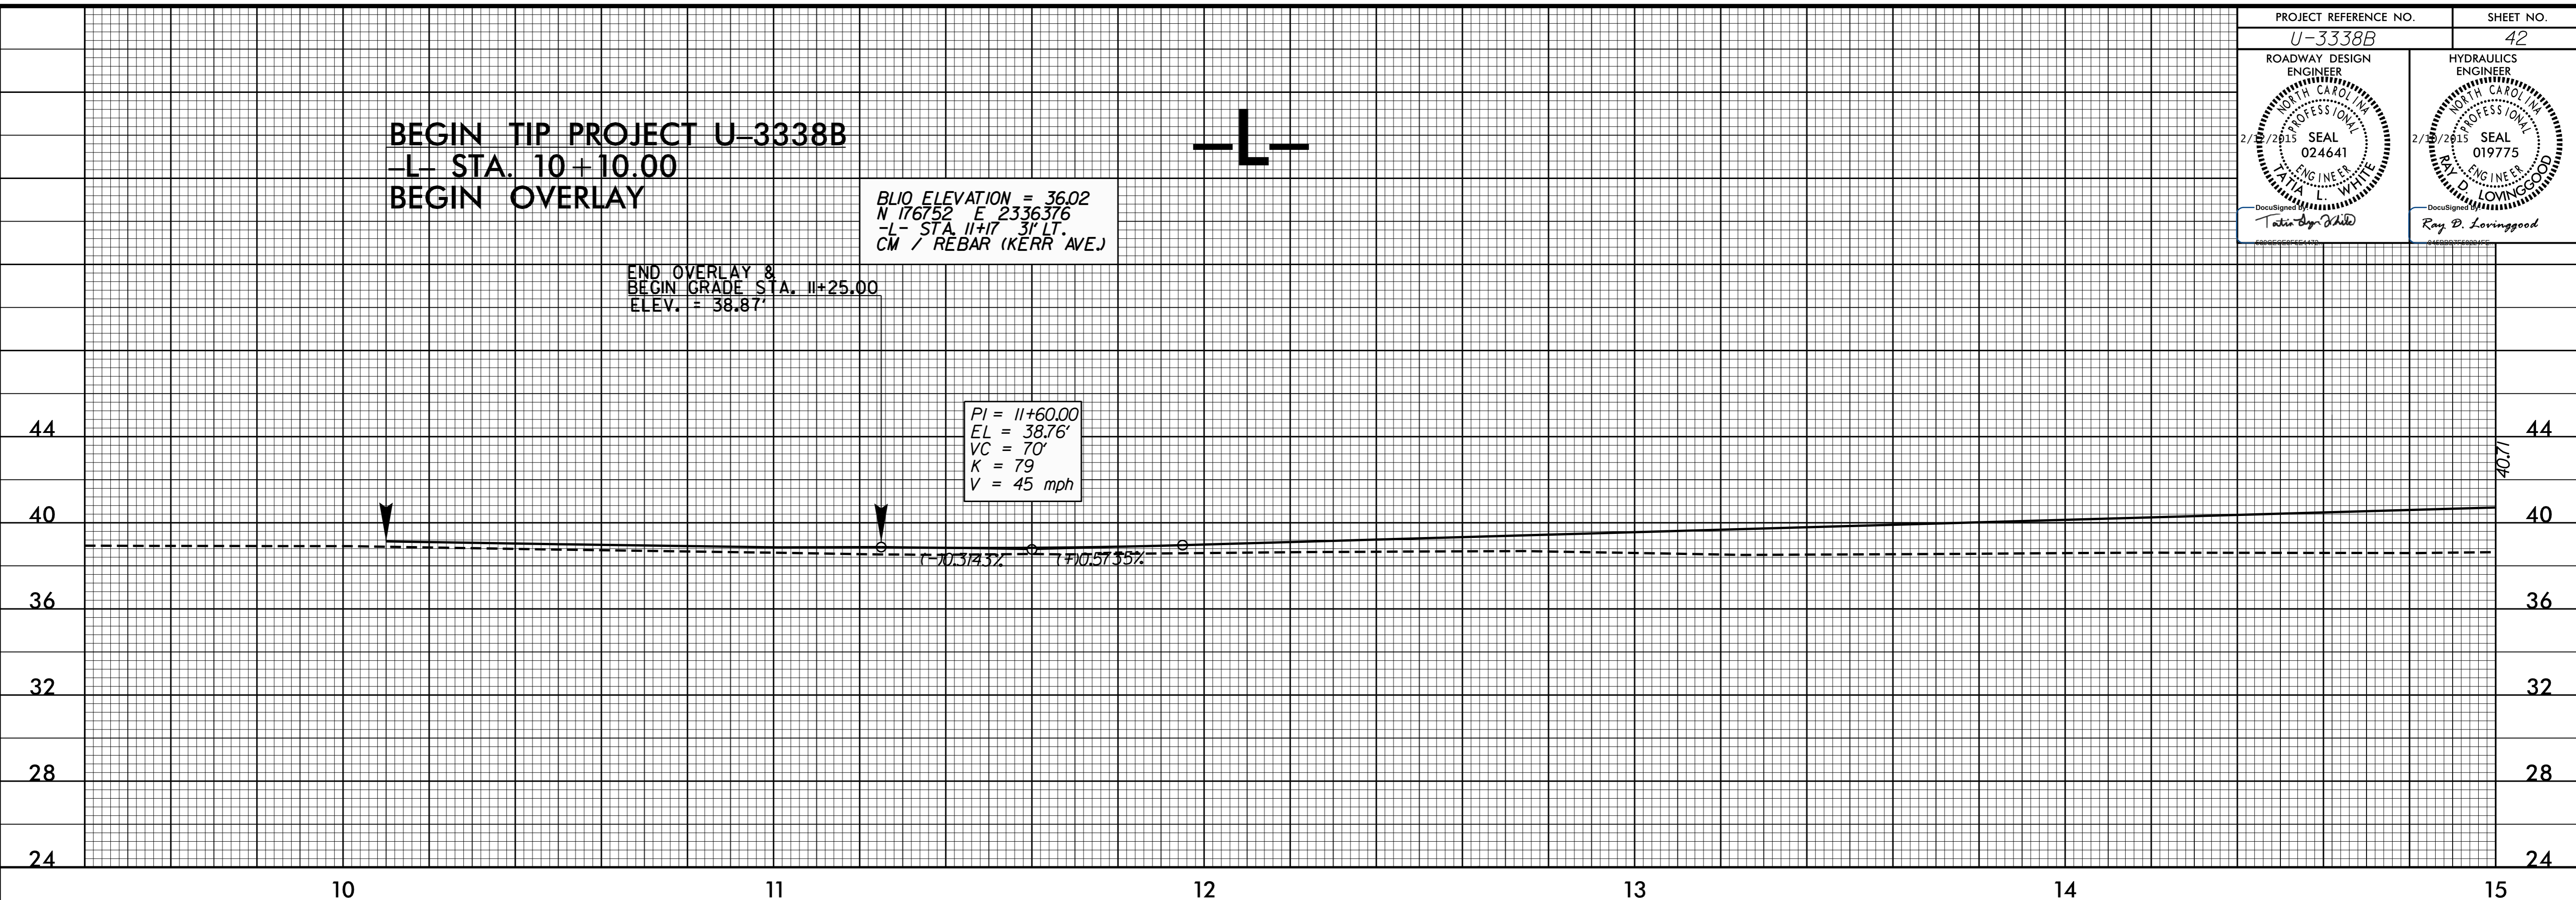

PI = 17+25.00  
EL = 42.00'  
VC = 210'  
K = 75  
V = 45 mph

PI = 19+60.00  
EL = 36.75'  
VC = 260'  
K = 91  
V = 45 mph

