


U3338-2 ELEVATION = 32.97
N 176815 E 2334862
-Y1- STA. 10+00 680' S 68°14' 27" W
NCDOT GPS MON REBAR & CAP (IN CONC)
(RANDALL PKWY.)


BY8 ELEVATION = 30.85
N 176968 E 2335247
-Y1- STA. 10+00 267' S 68°07' 48" W
CM / REBAR (RANDALL PKWY.)
(RANDALL PKWY.)

BY9 ELEVATION = 29.96
N 177148 E 2335625
-Y1- STA. 11+54 0' LT.
CM / REBAR (KERR AVE.)

-Y1-

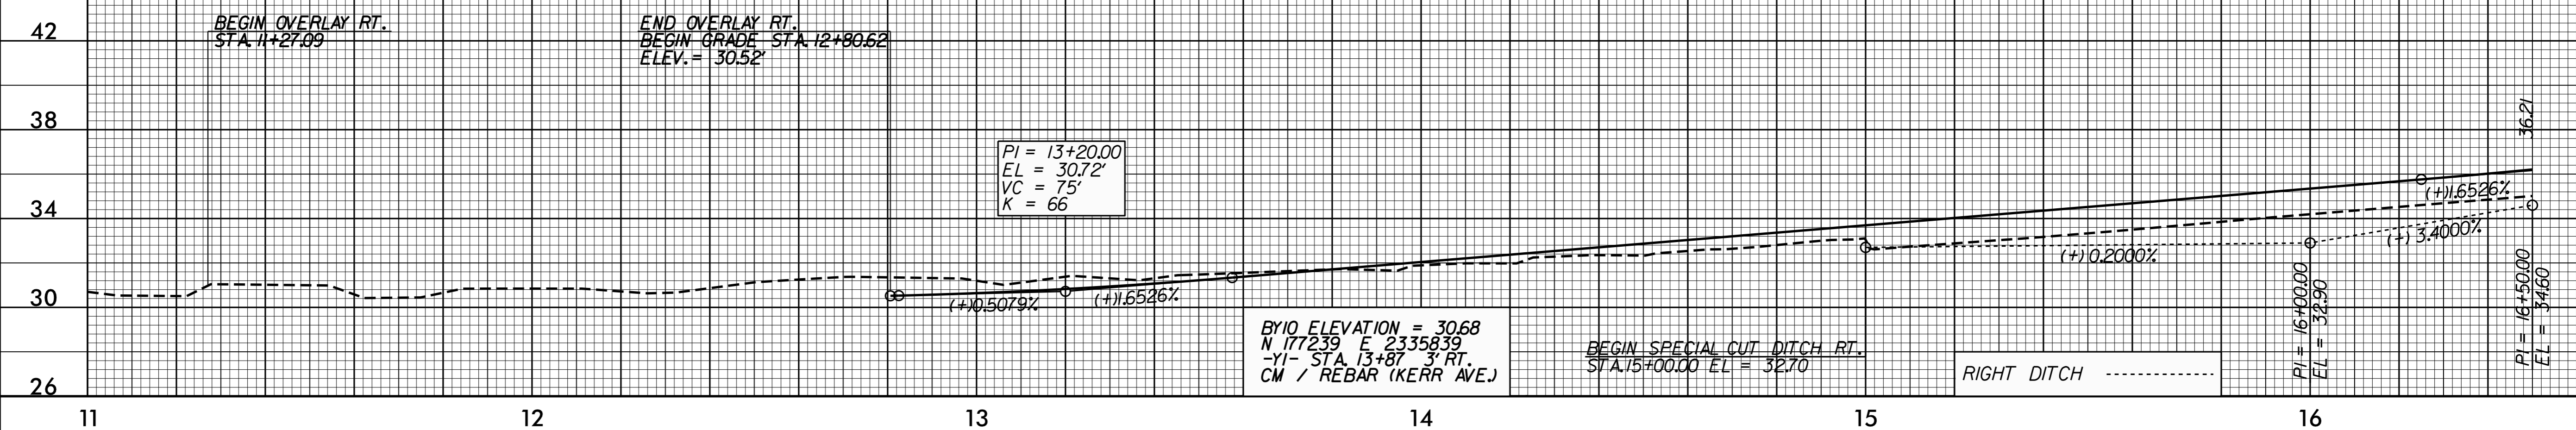

-Y1-

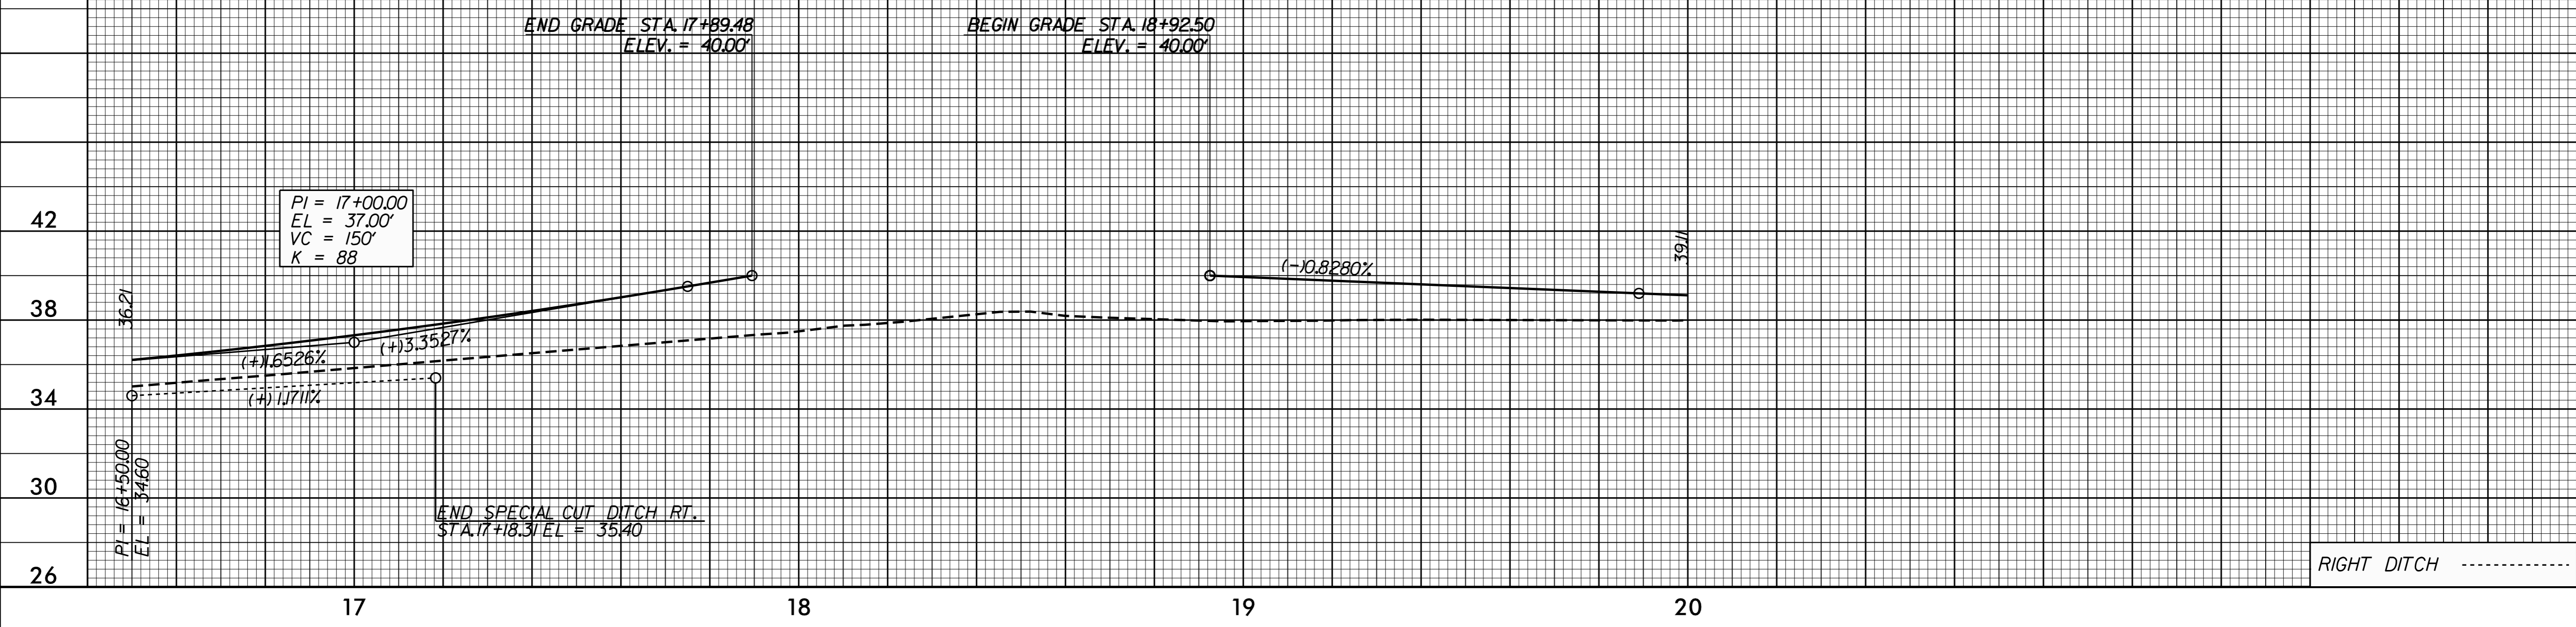

5/28/99

13-JAN-2015 14:16 \\s3338b_rdu.pfl.dgn