



# -Y5B-

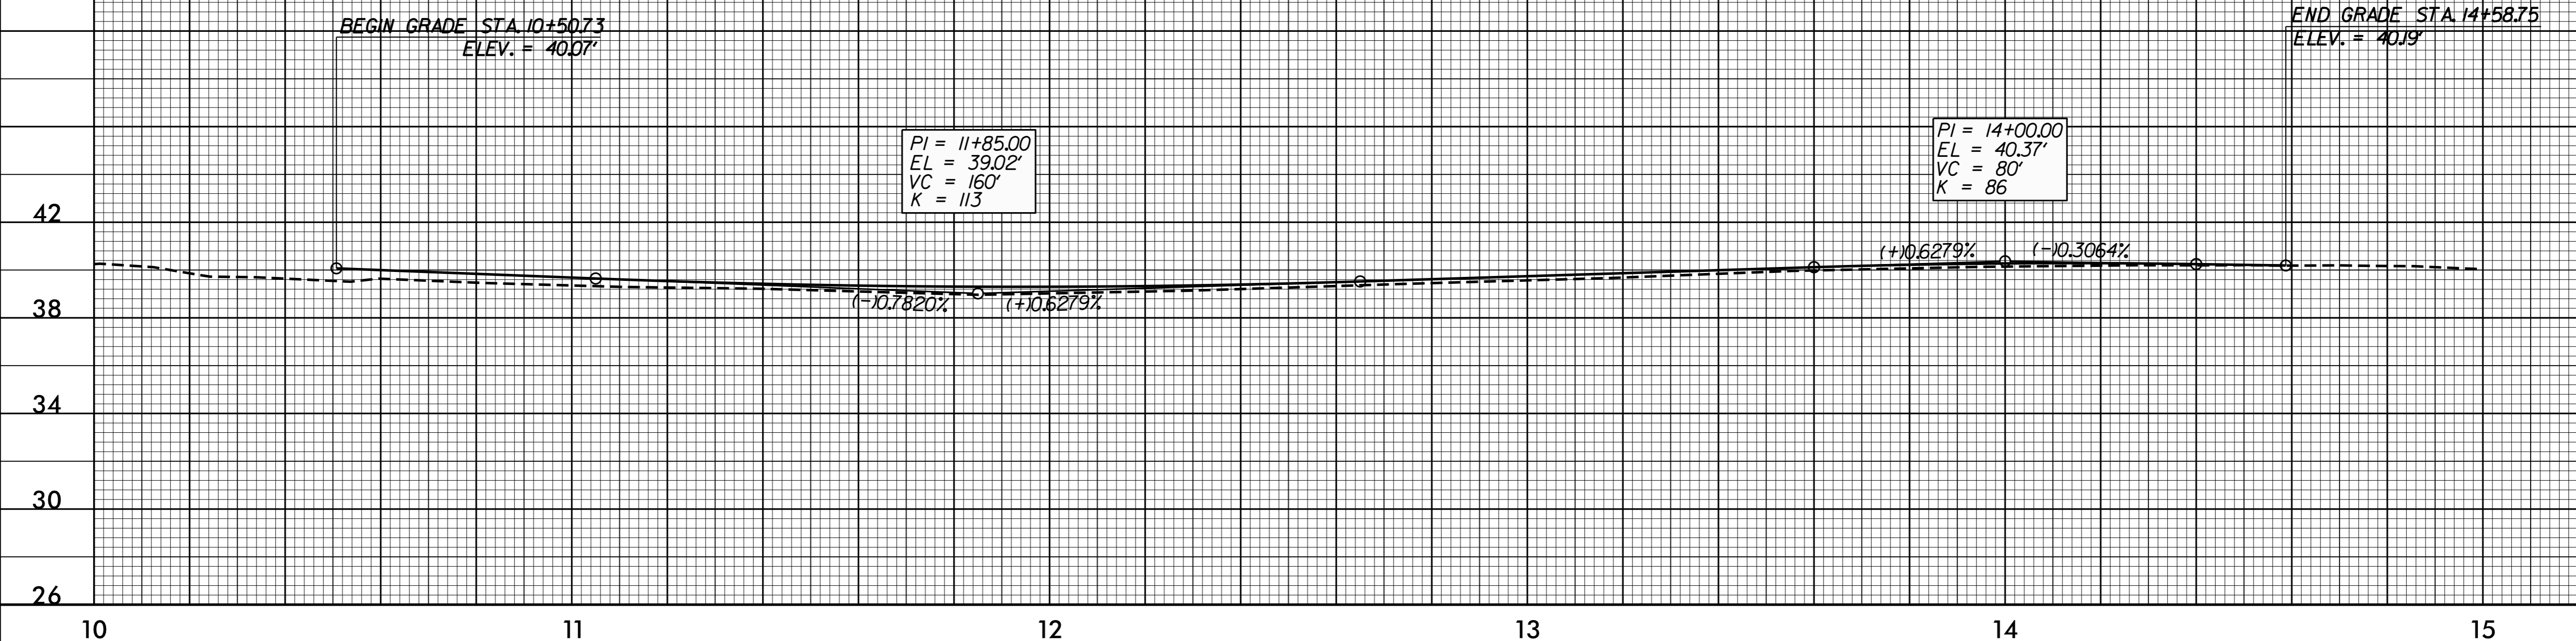

# -Y6-

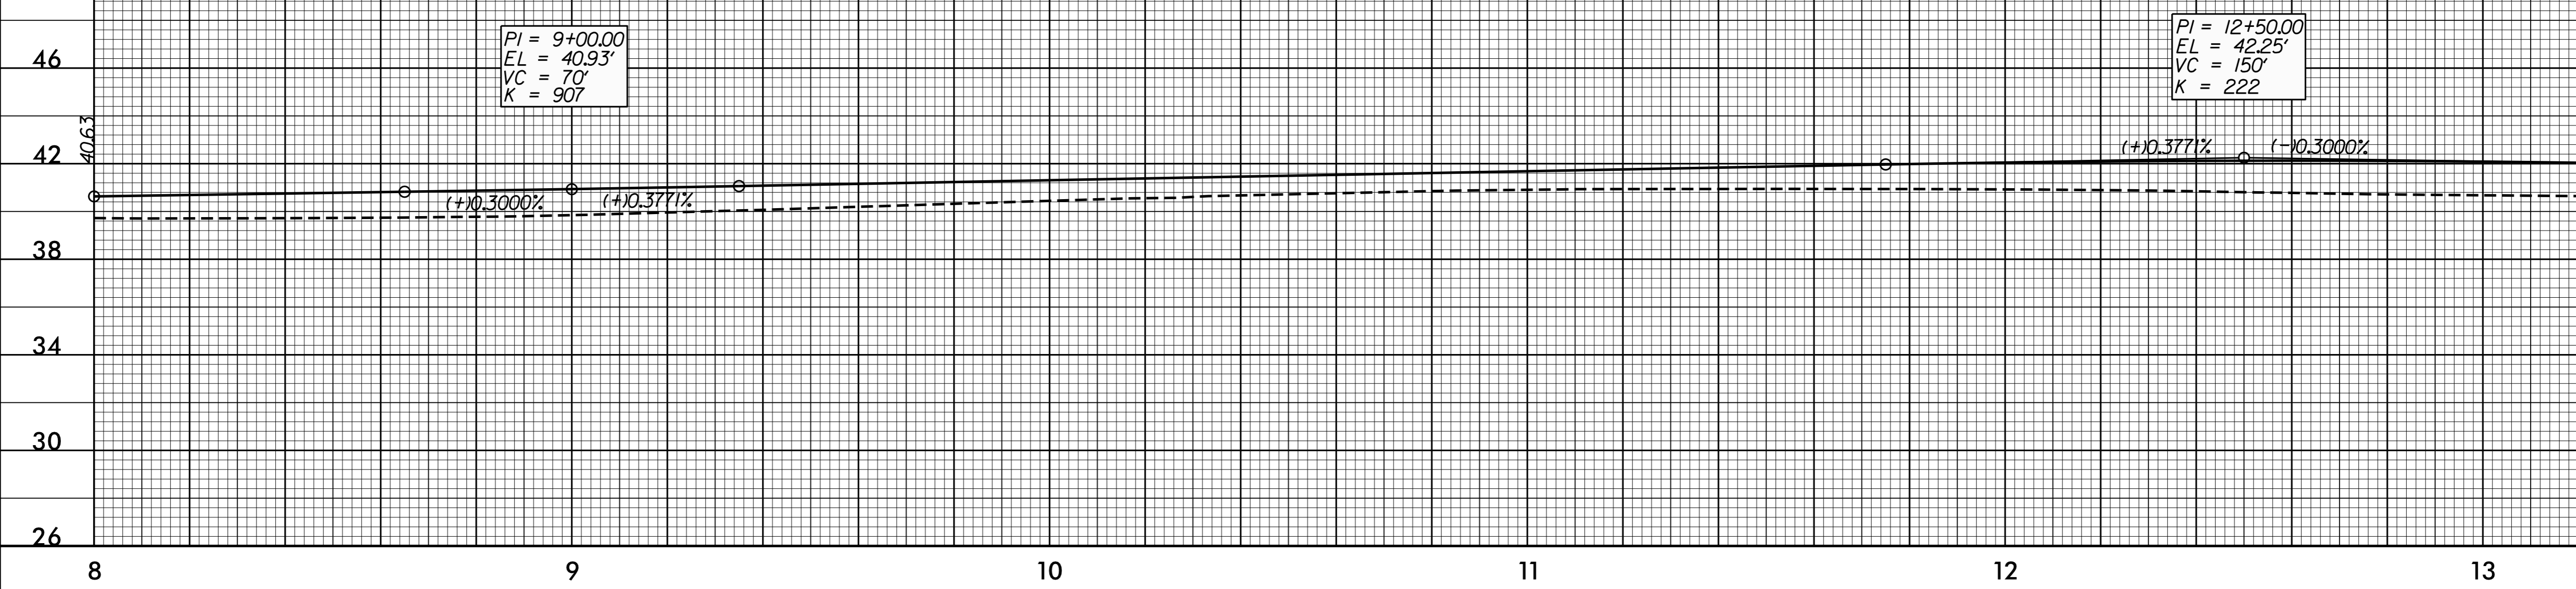

5/28/99

13-JAN-2015 14:16 \\s3338b\_rdy-pl.dgn