



BY726 ELEVATION = 35.96
N 182637 E 2335043
-Y8- STA. 10+00 O'LT.
CM / REBAR (MCLELLAND DR.)

-Y8-

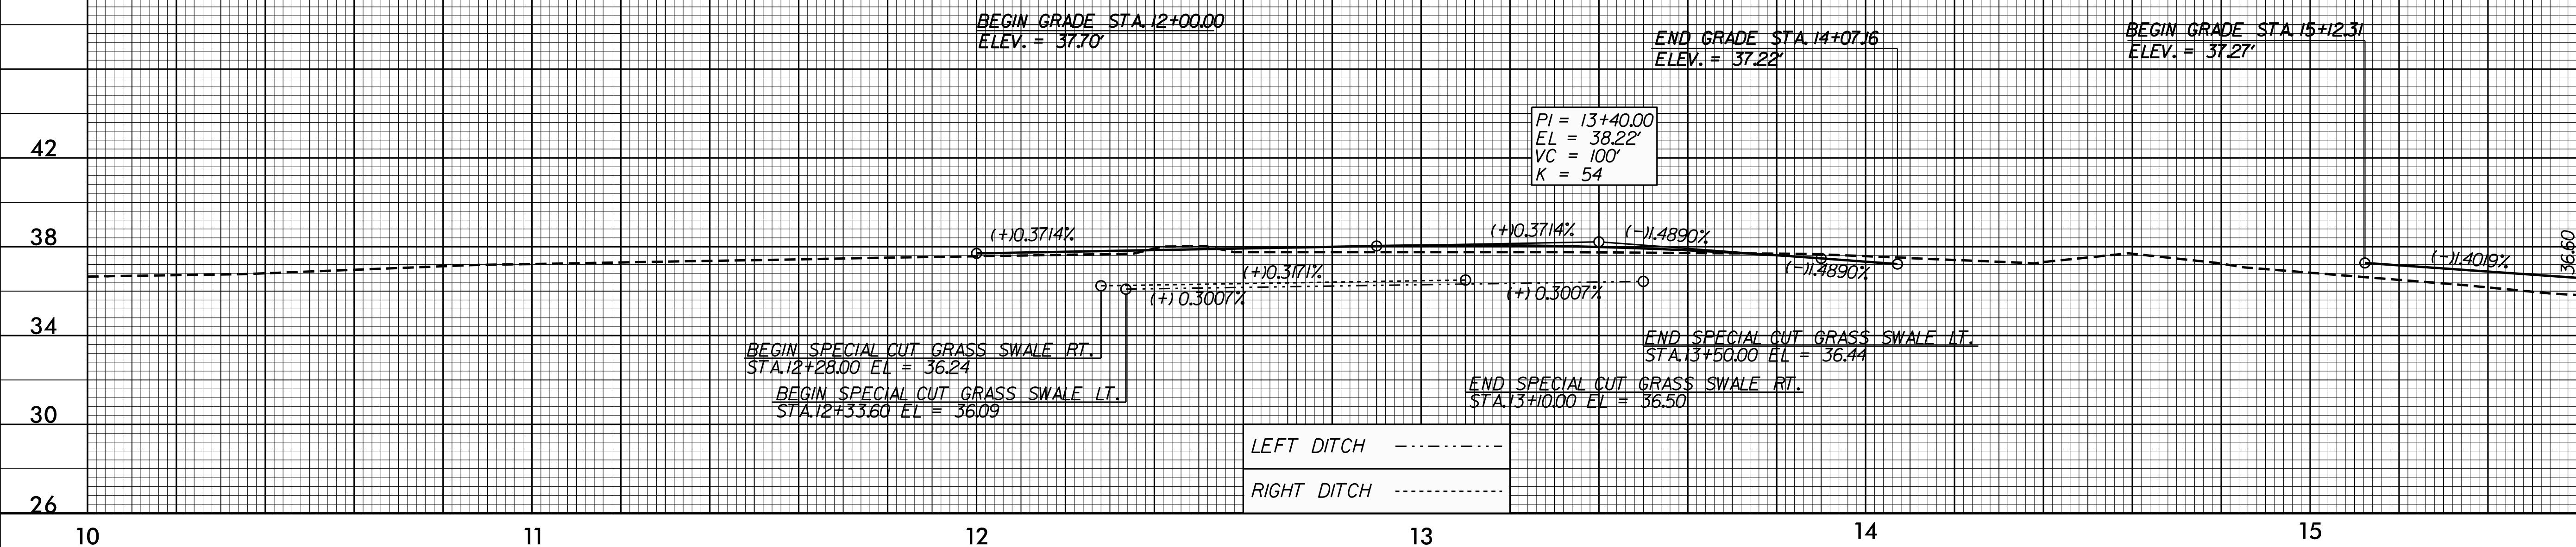

-Y8-

-DR2-

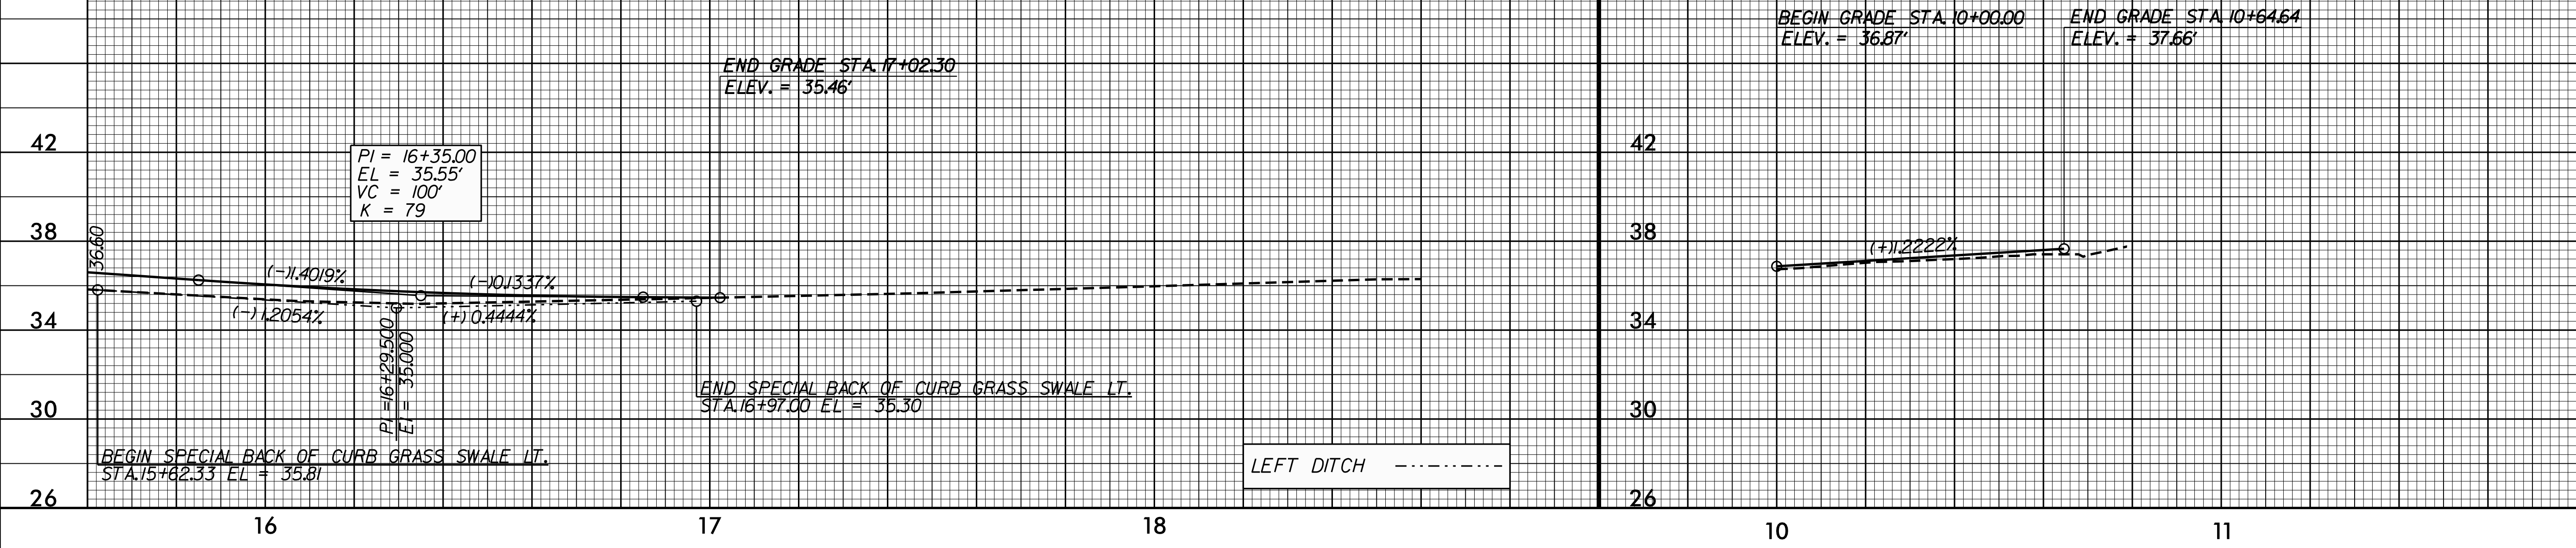

5/28/99
13 JAN 2015 14:16 \\s3338b-rd-p1.dgn
3338B.DWG