



-SR1-

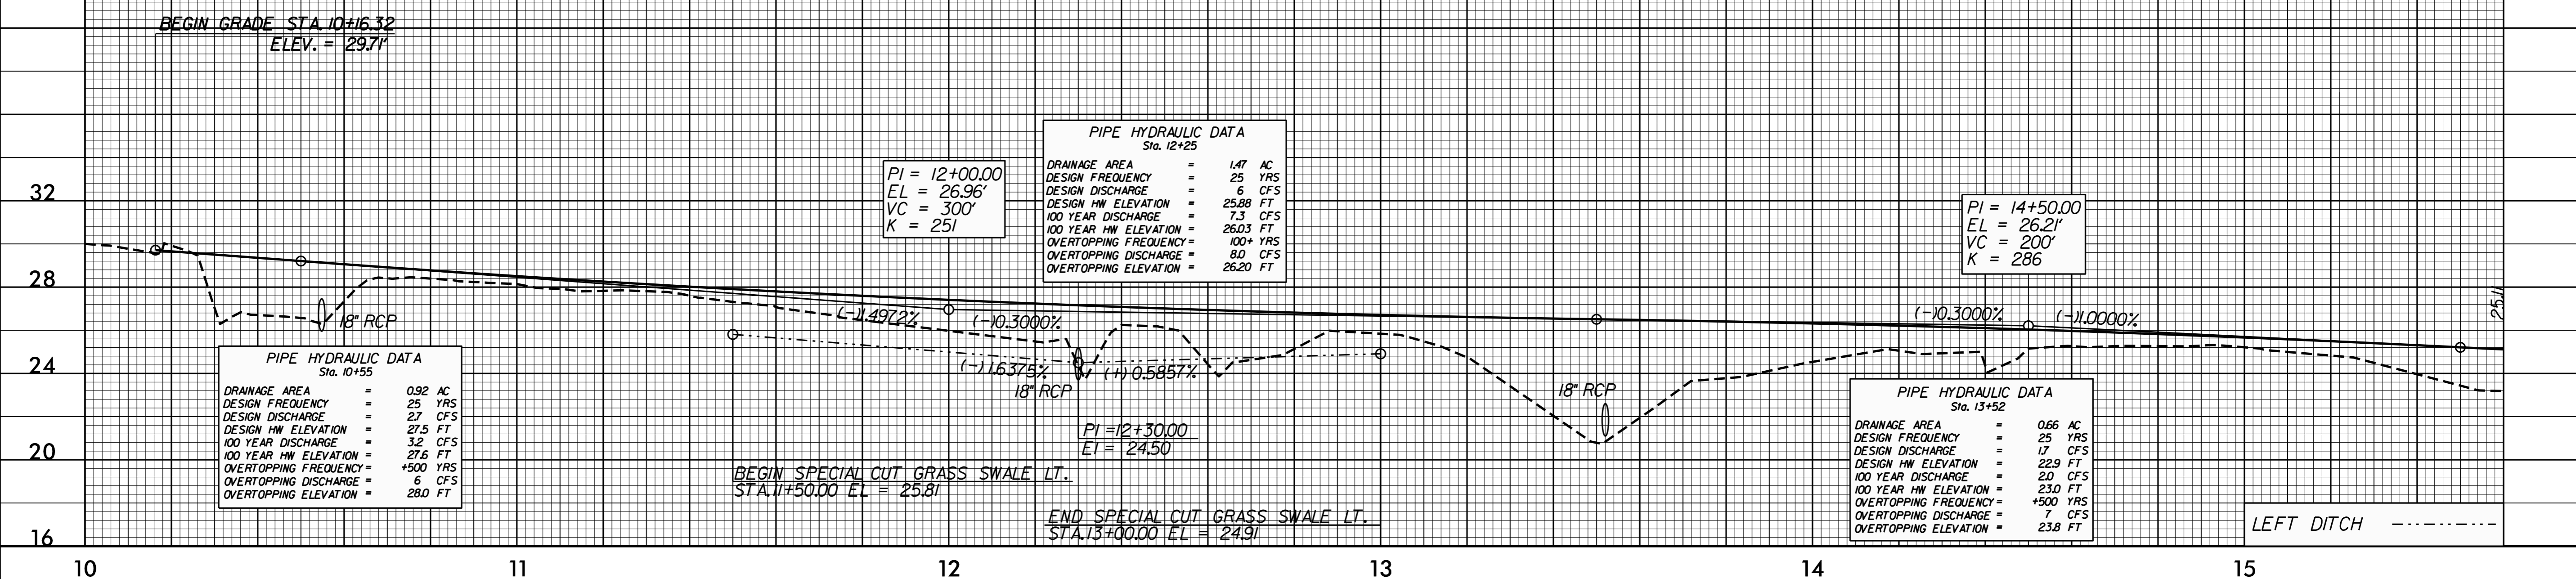

-SR1-

-DR1-

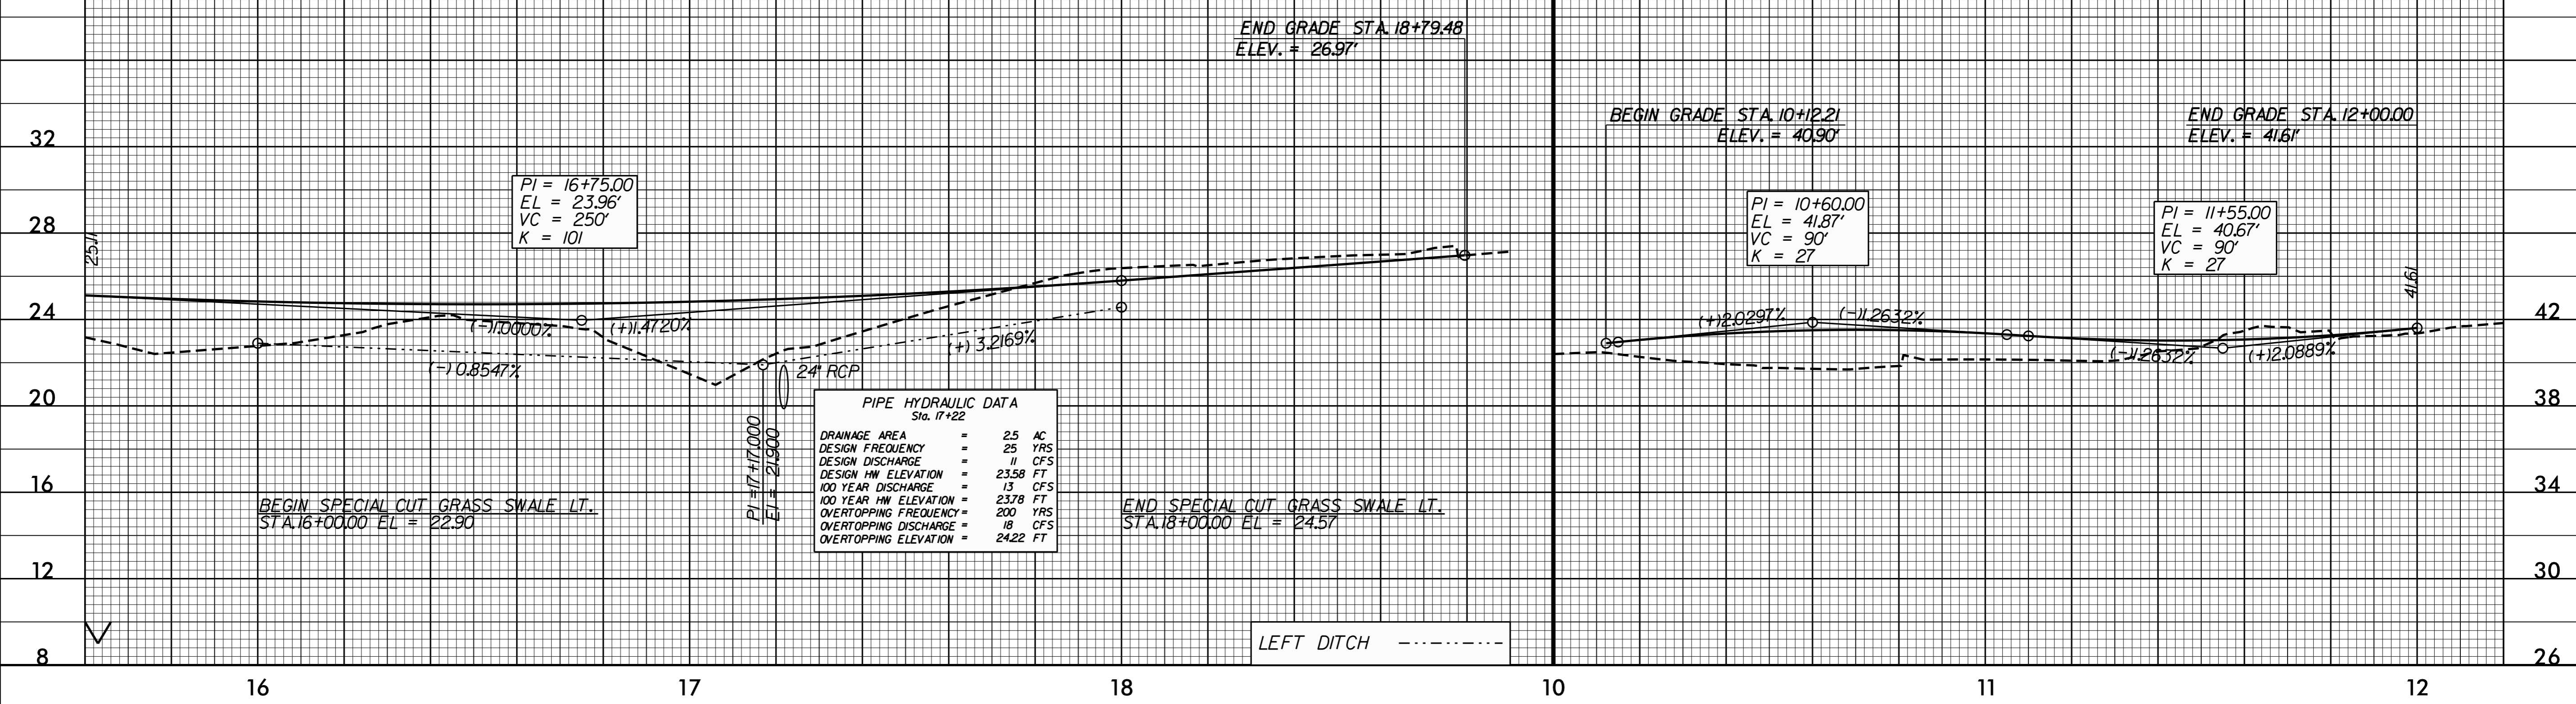

5/28/99

12-FEB-2015 09:55
U:\3338B\RDY\p1.dgn