



INSTALL TEMP. RAMP FOR PEDESTRIANS OVER CURB & GUTTER (SEE TEMP. RAMP DETAILS SHEET TMP-52)

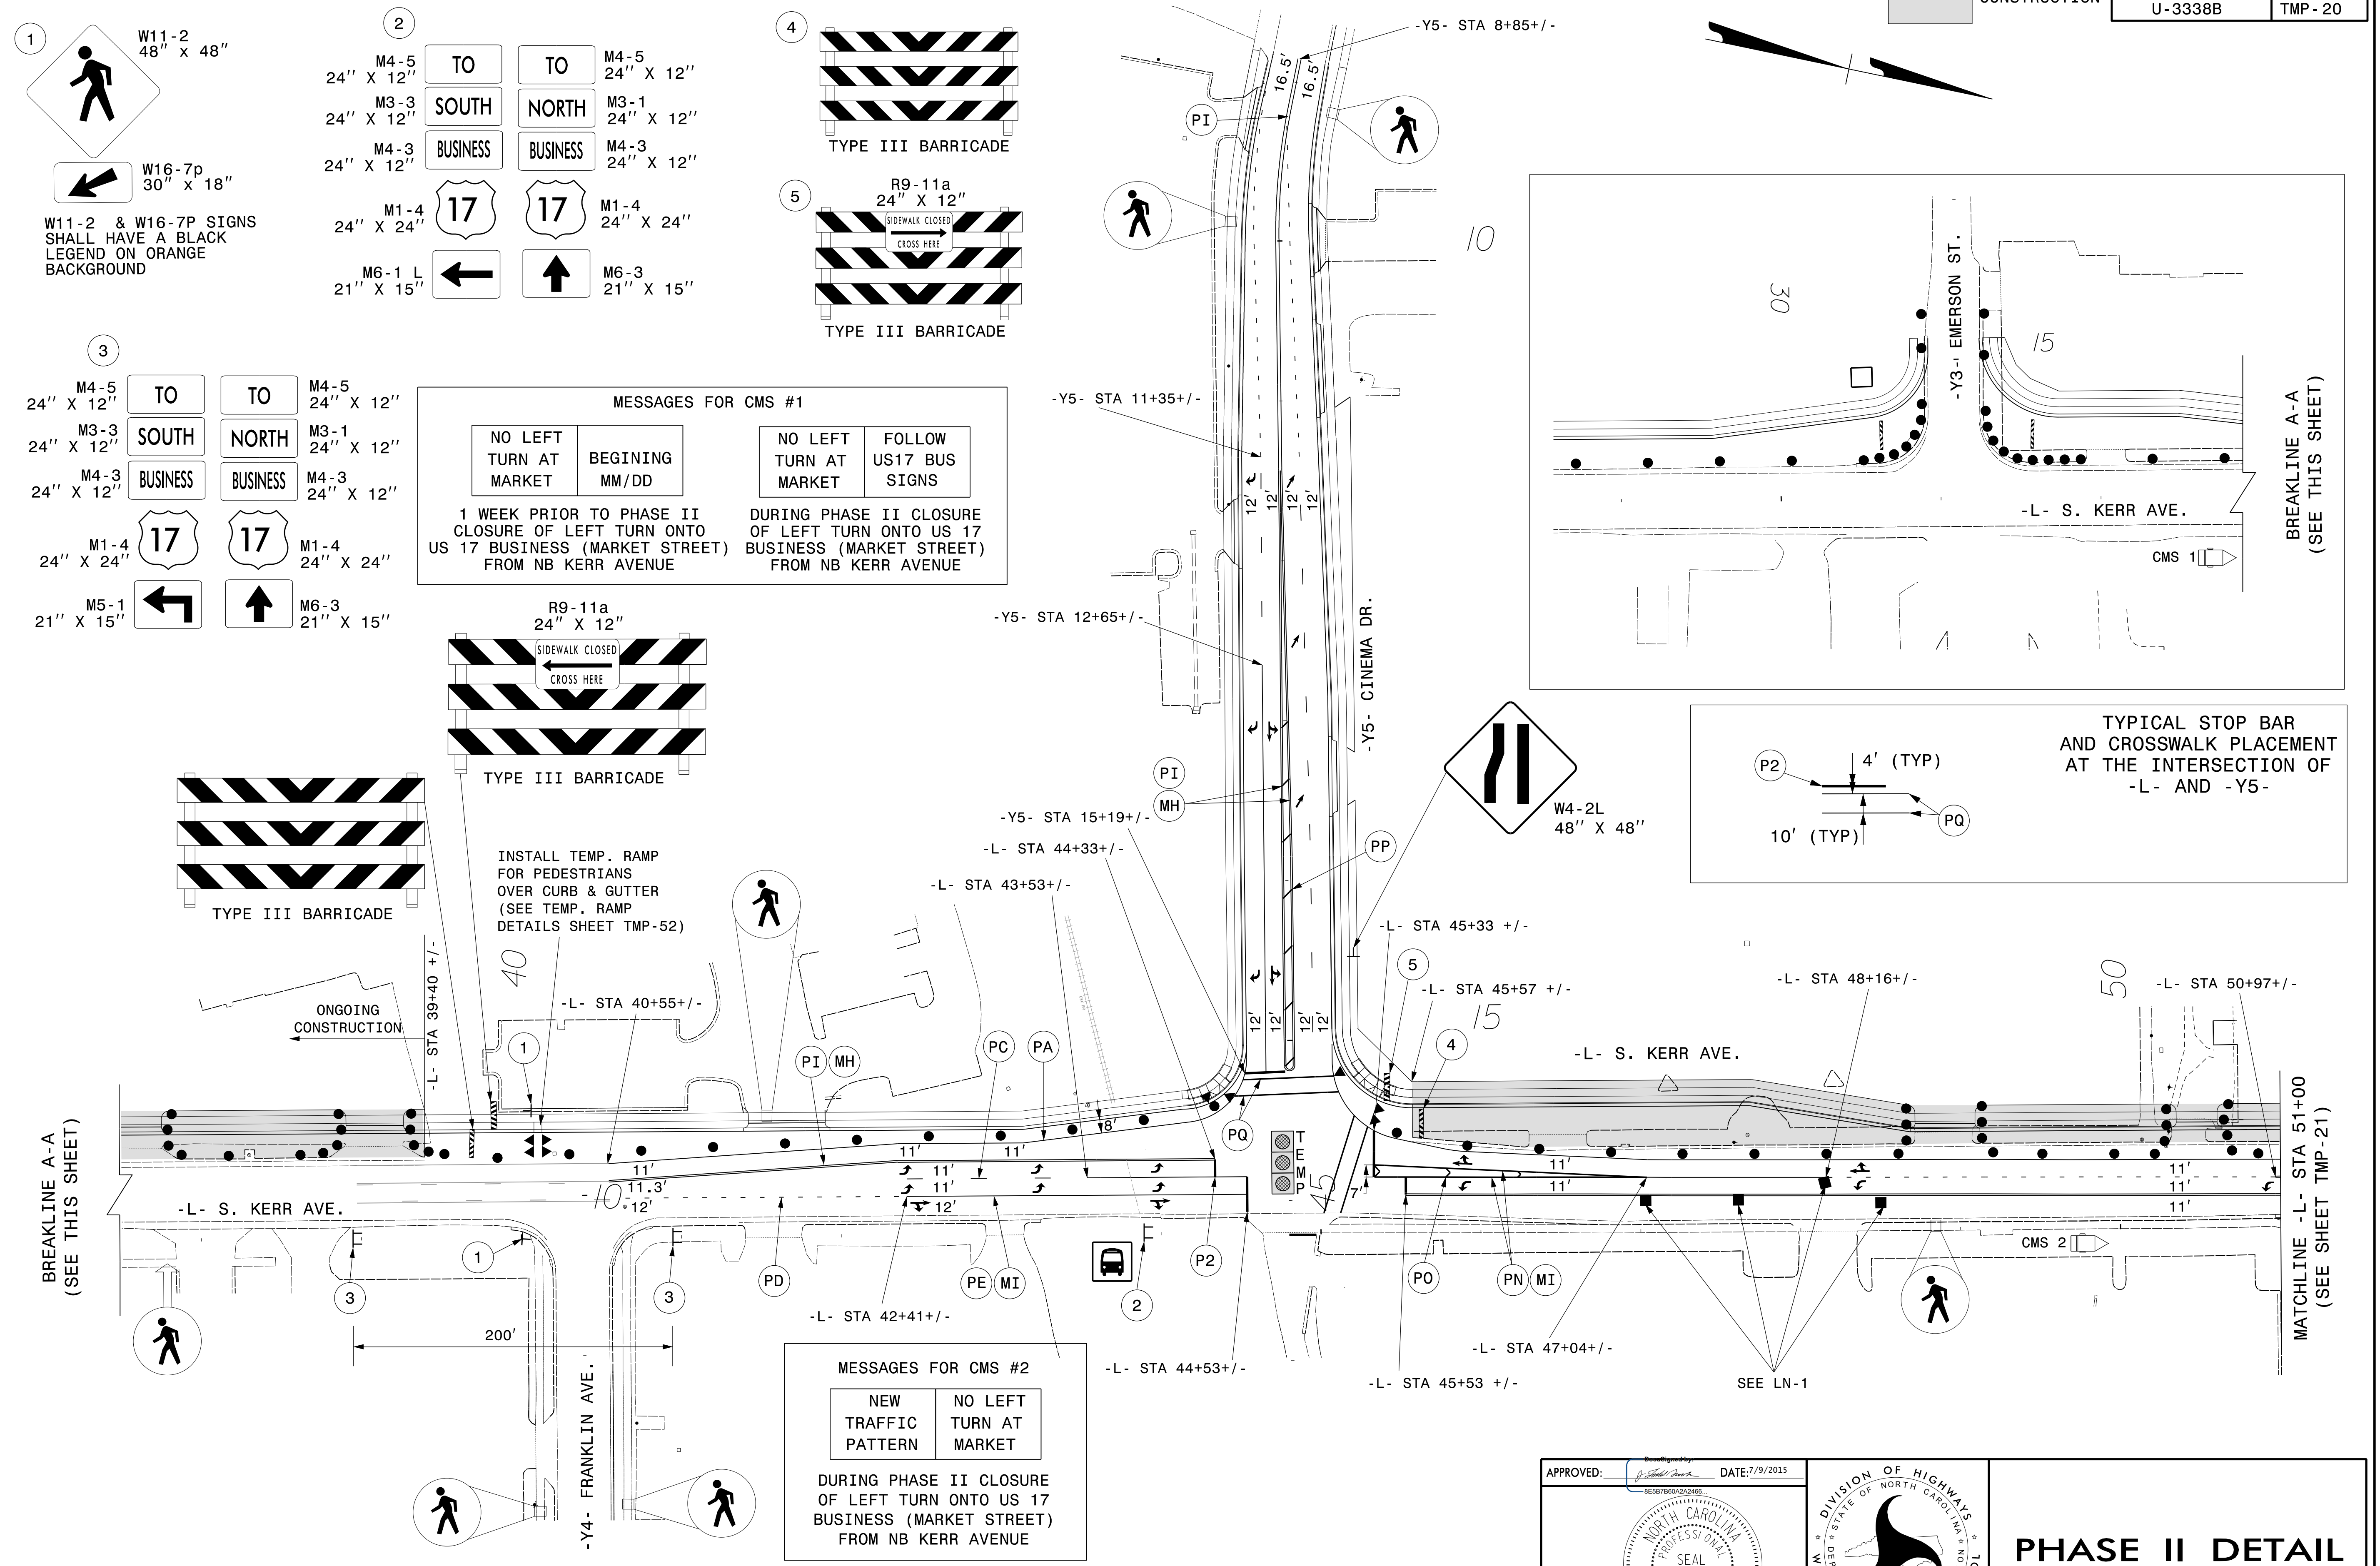

09 JUL 2015 15:37  
03:14:22 pm  
C:\Users\jtc\Documents\Projects\U-3338B\Kerr TMP\FOR NCDOT\U3338B\_TC\_TCP\_20.dgn  
MILEZ054 AT DUS29040

**ATKINS** 1616 EAST MILLBROOK ROAD, SUITE 310  
RALEIGH, NORTH CAROLINA 27609  
(919) 876-6888 NCBEES #F-0326

APPROVED: [Signature] DATE: 7/9/2015  
NORTH CAROLINA PROFESSIONAL SEAL 17586  
ENGINEER  
TODD BROOKS

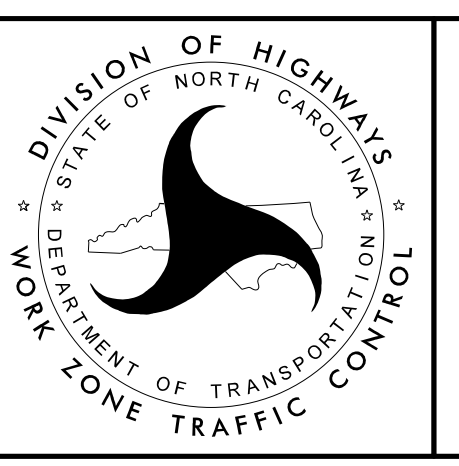

**PHASE II DETAIL**