
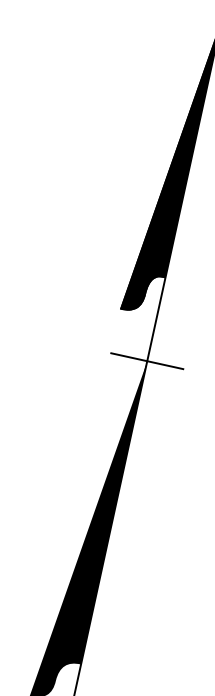


CONSTRUCTION

PROJ. REFERENCE NO. U-3338B	SHEET NO. TMP-27
--------------------------------	---------------------

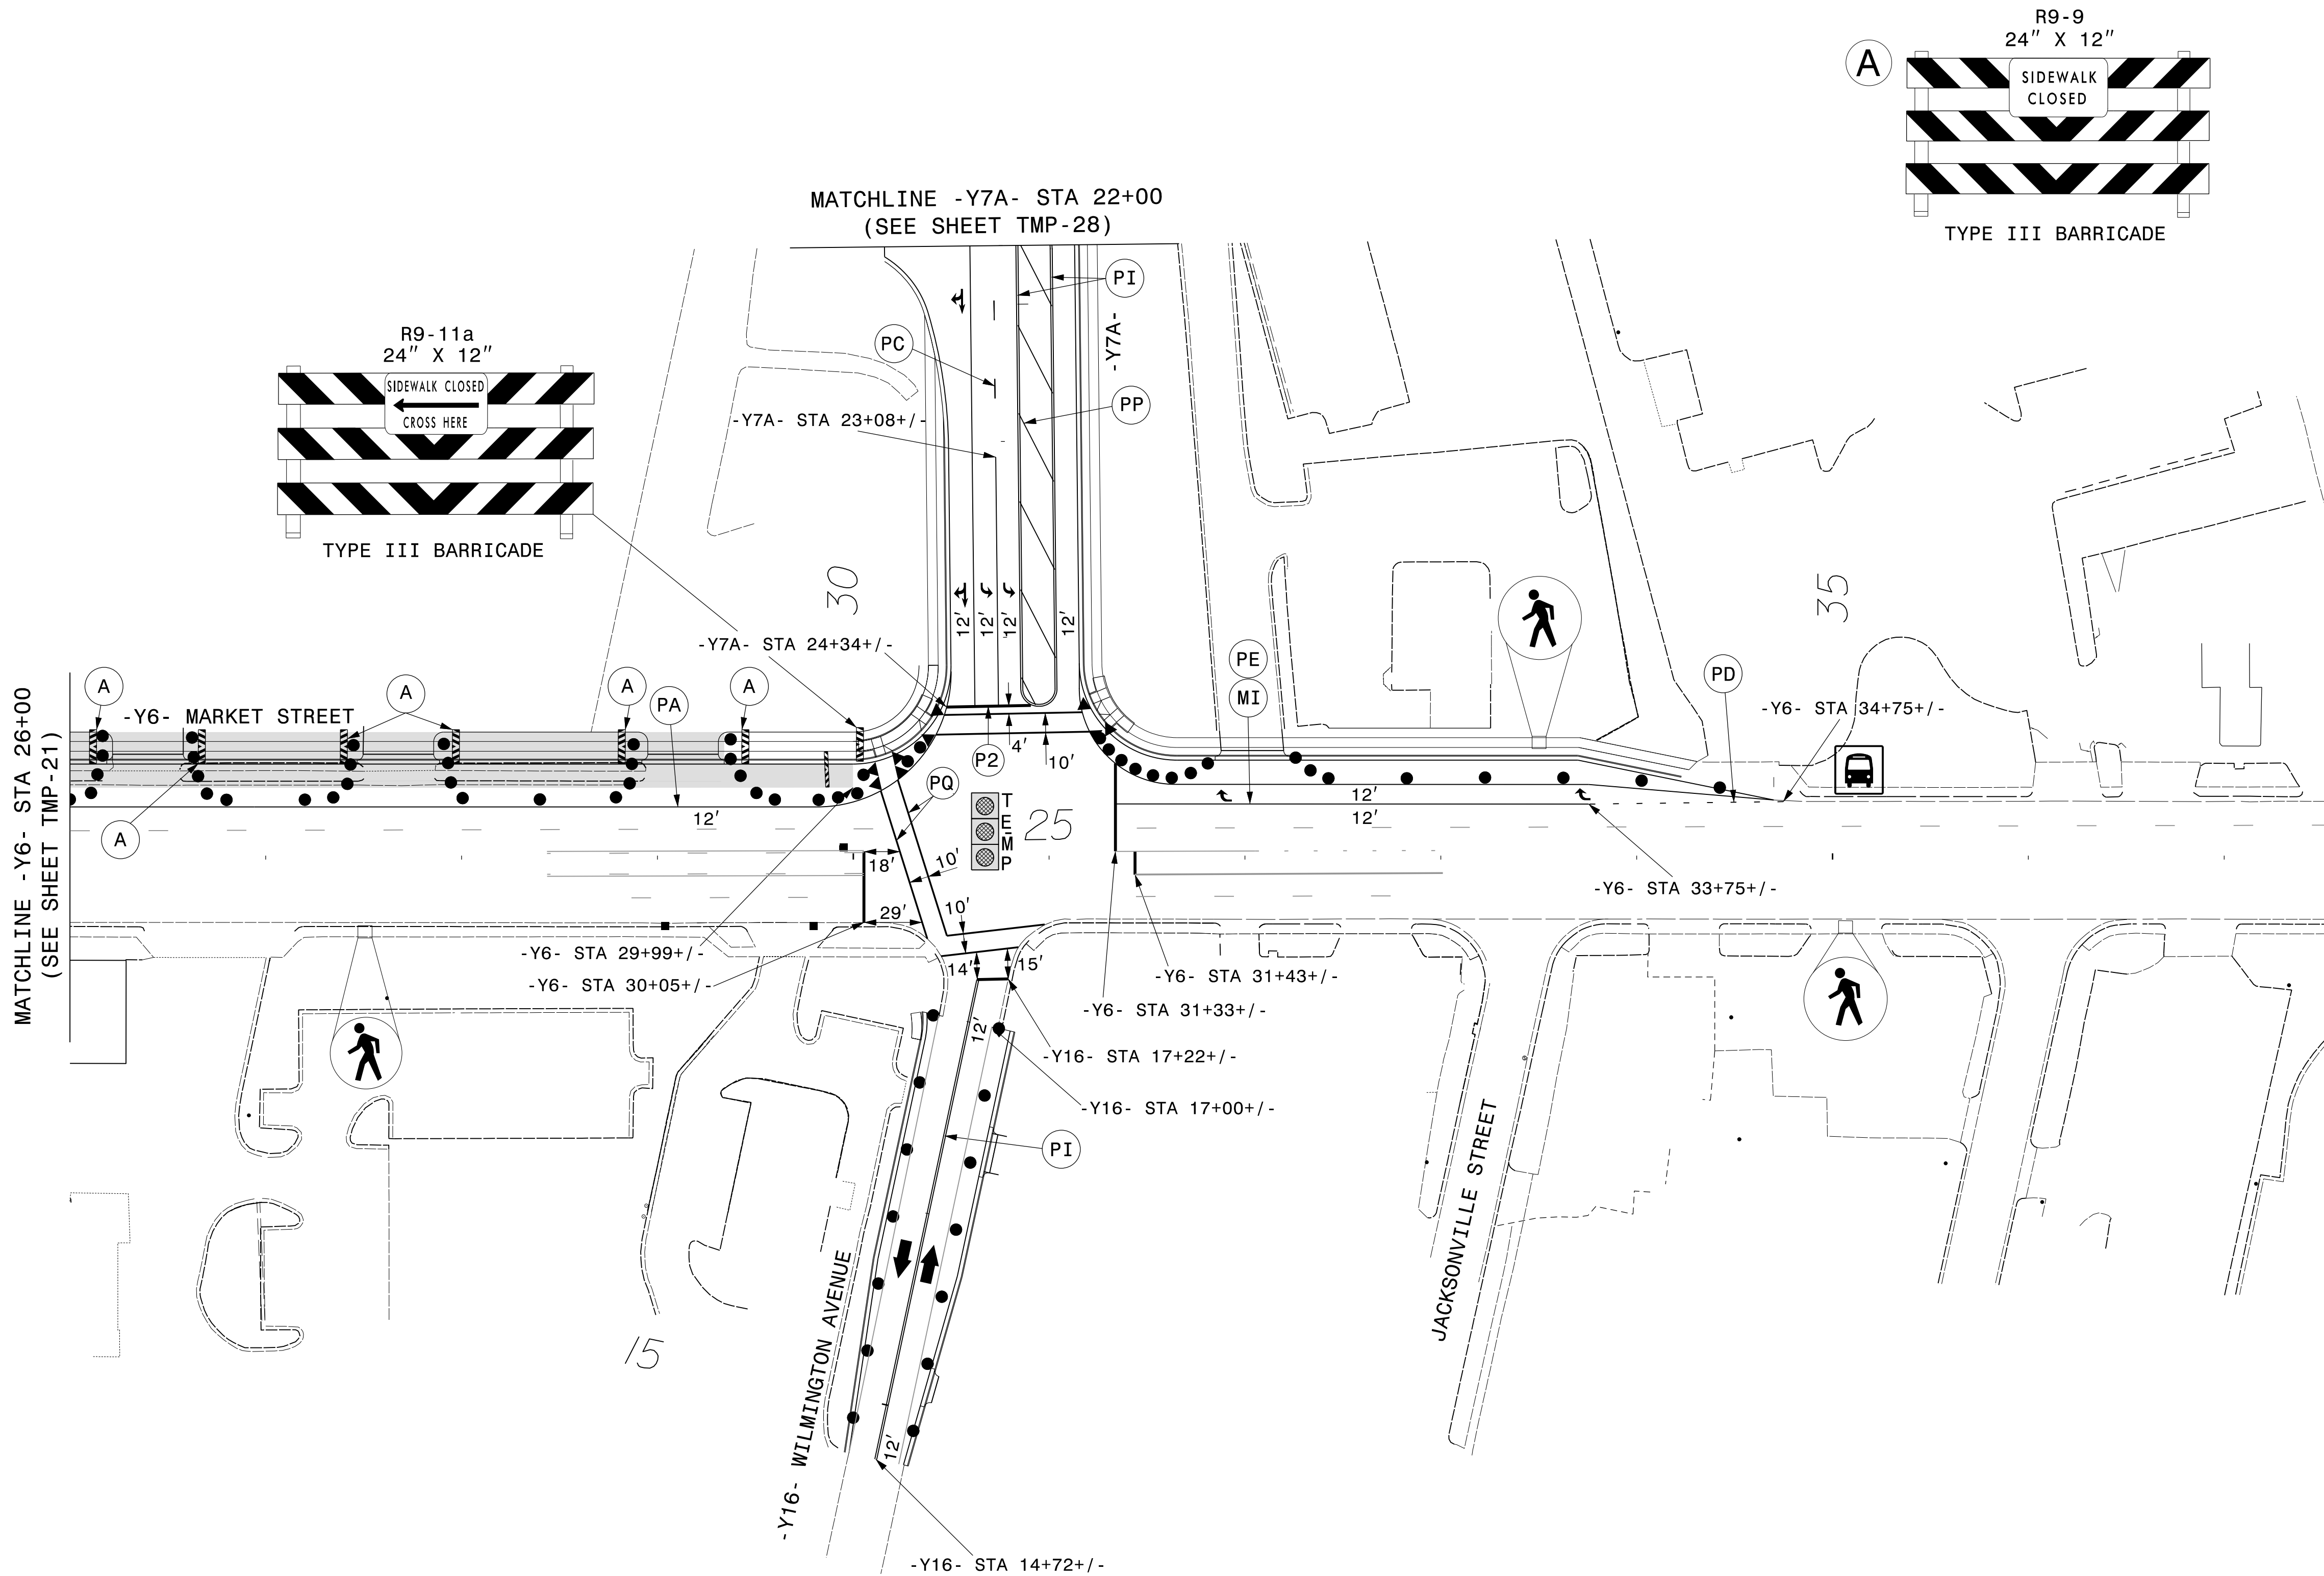

09 JUL 2015 15:36
 O:\TODD\2015\09\Projects\TODD\100036772 U-3338B Kerr TMP\FOR NCDOT\U3338B_TC_TCP_27.dgn
 MILE2054 AT DUS230140

APPROVED: DATE: 7/9/2015			<h1>PHASE II DETAIL</h1>
<p style="text-align: center;">ATKINS 1616 EAST MILLBROOK ROAD, SUITE 310 RALEIGH, NORTH CAROLINA 27609 (919) 876-6888 NCBEES #F-0326</p>			