




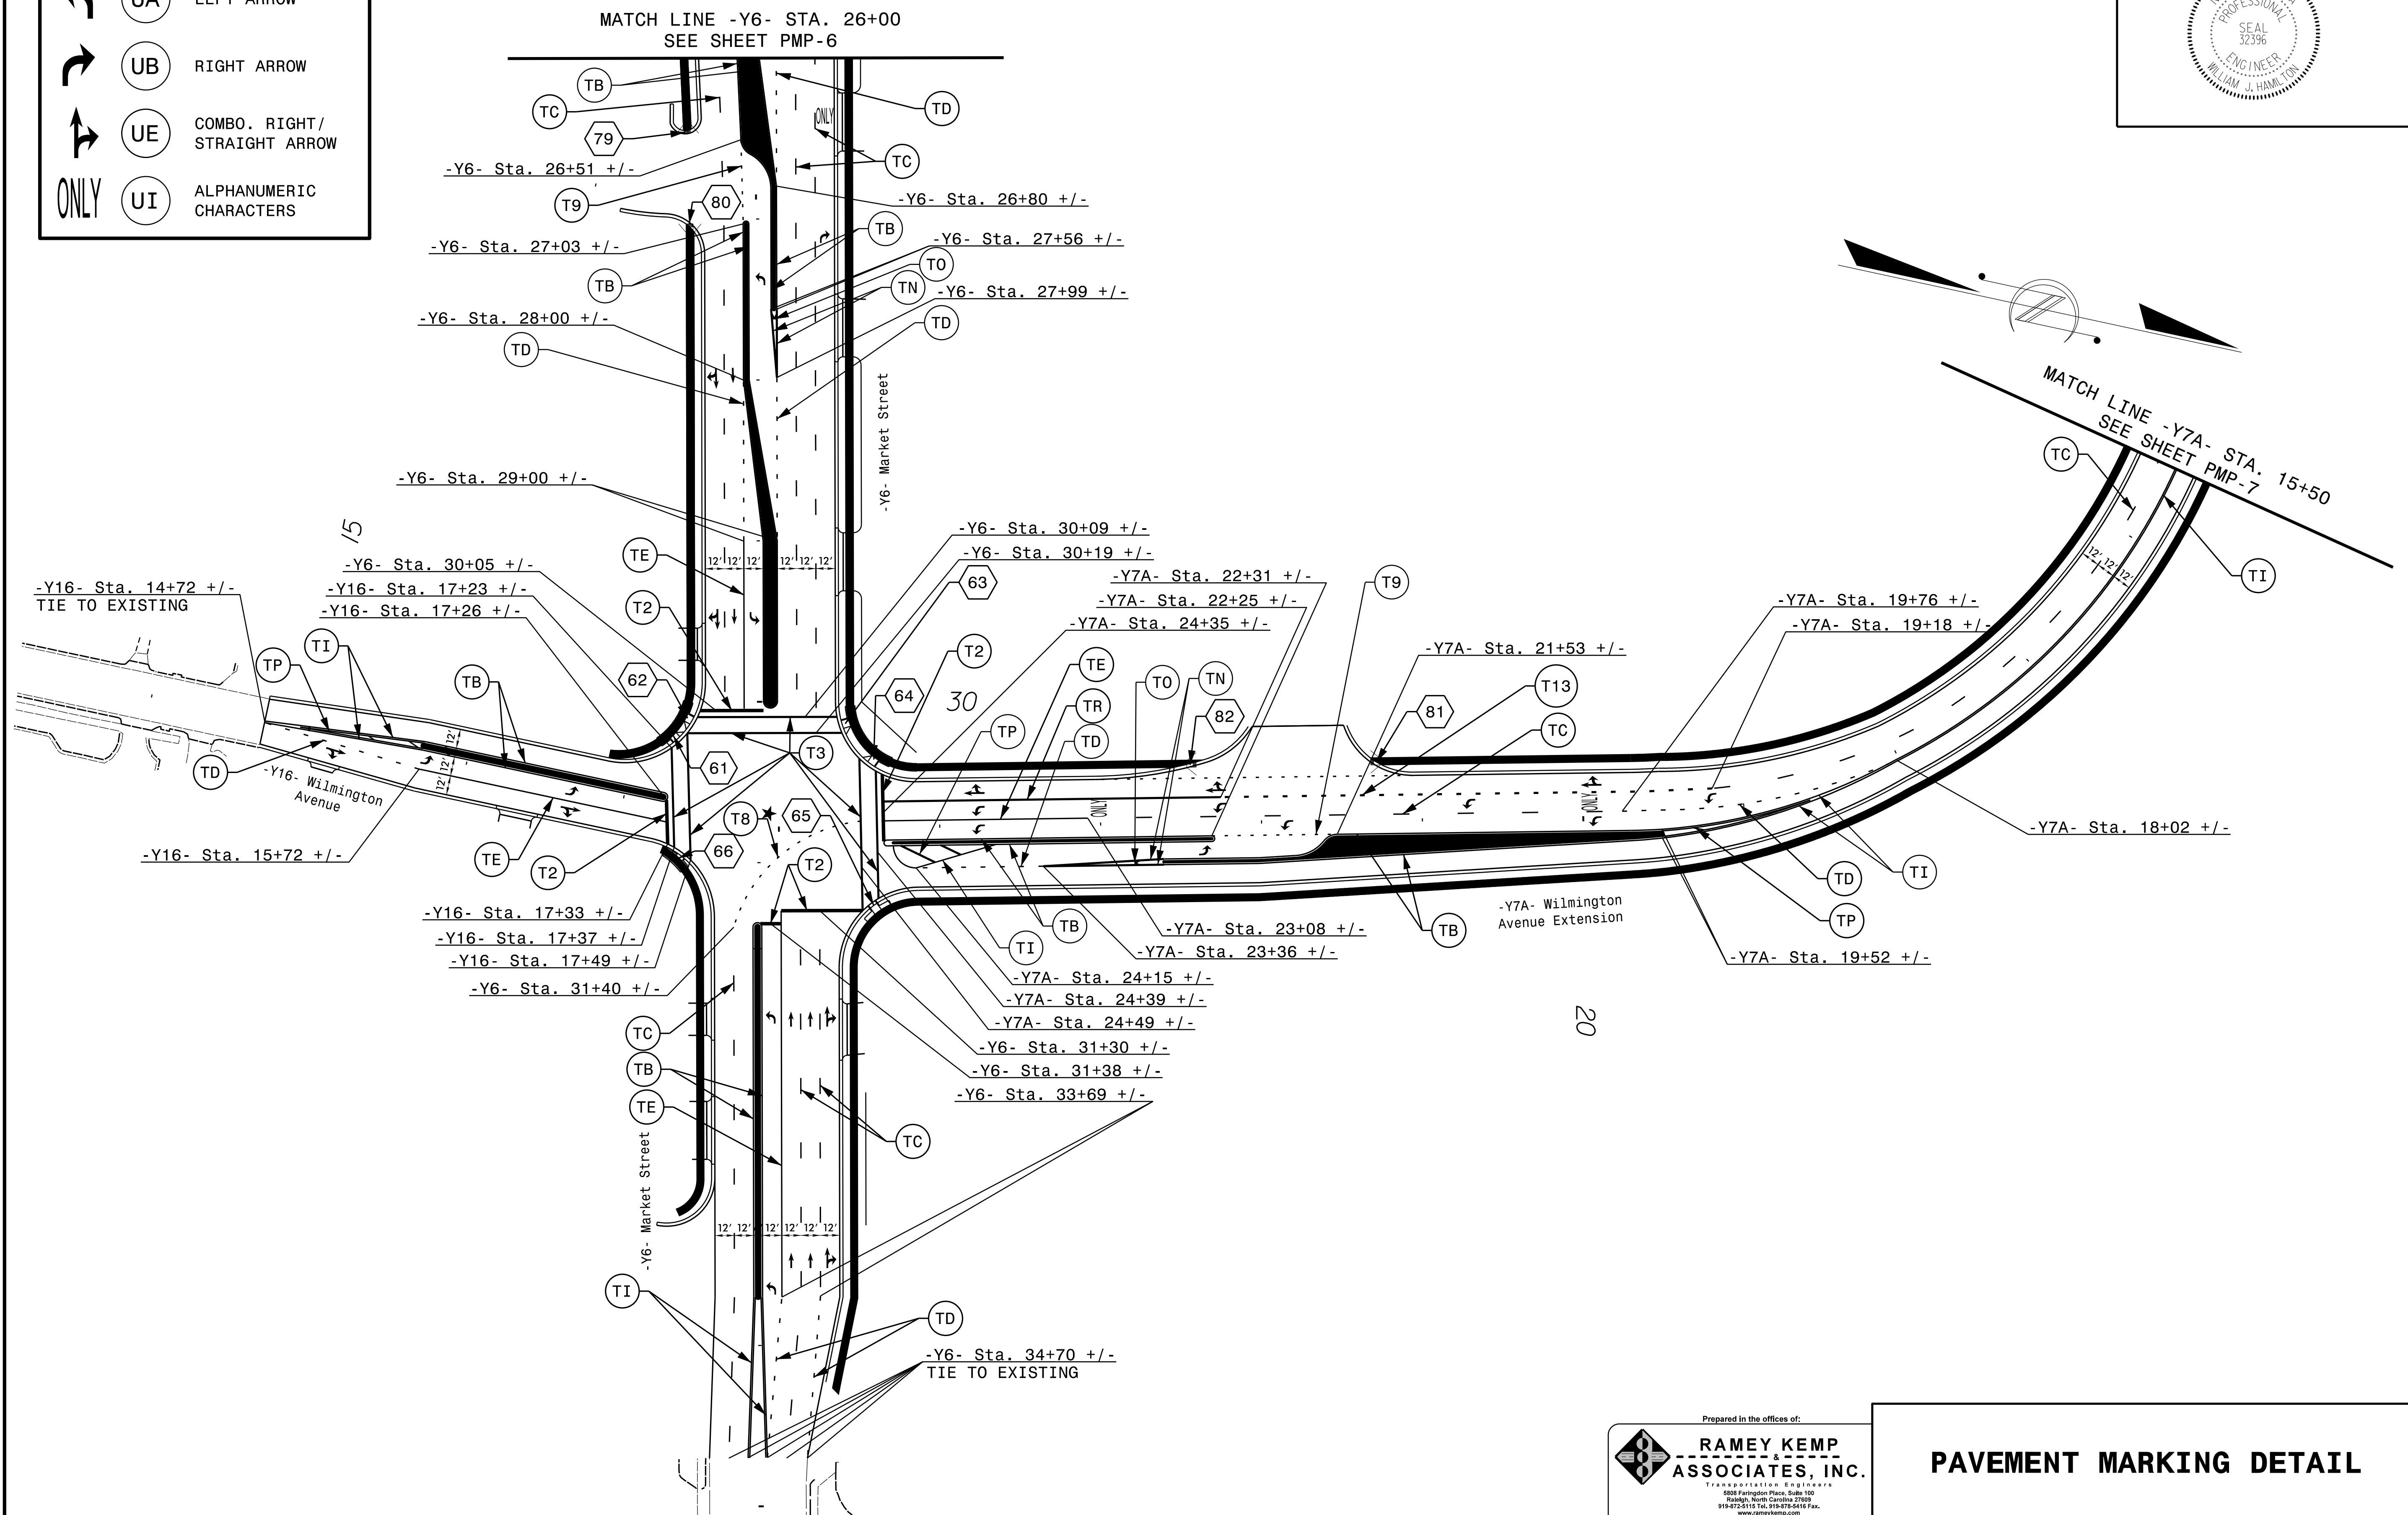


TIP NO. U-3338B	SHEET NO. PMP-10
APPROVED: <i>William J. Hamilton</i>	DATE: 1/15/2015
SEAL 	

SYMBOL LEGEND	
	UC STRAIGHT ARROW
	UA LEFT ARROW
	UB RIGHT ARROW
	UE COMBO. RIGHT / STRAIGHT ARROW
ONLY	UI ALPHANUMERIC CHARACTERS



Prepared in the offices of:  
**RAMEY KEMP & ASSOCIATES, INC.**  
 Transportation Engineers  
 5808 Farrington Place, Suite 100  
 Raleigh, North Carolina 27609  
 919-872-2115 Tel, 919-872-5416 Fax  
 www.rameykemp.com

**PAVEMENT MARKING DETAIL**