


PROJECT REFERENCE NO.	SHEET NO.
U-3338B	EC-55/CONST.17
RW SHEET NO.	
ROADWAY DESIGN ENGINEER	HYDRAULICS ENGINEER

MATCHLINE -L- STA.81+00 SEE SHEET 16

MATCHLINE -L- STA.86+50 SEE SHEET 18

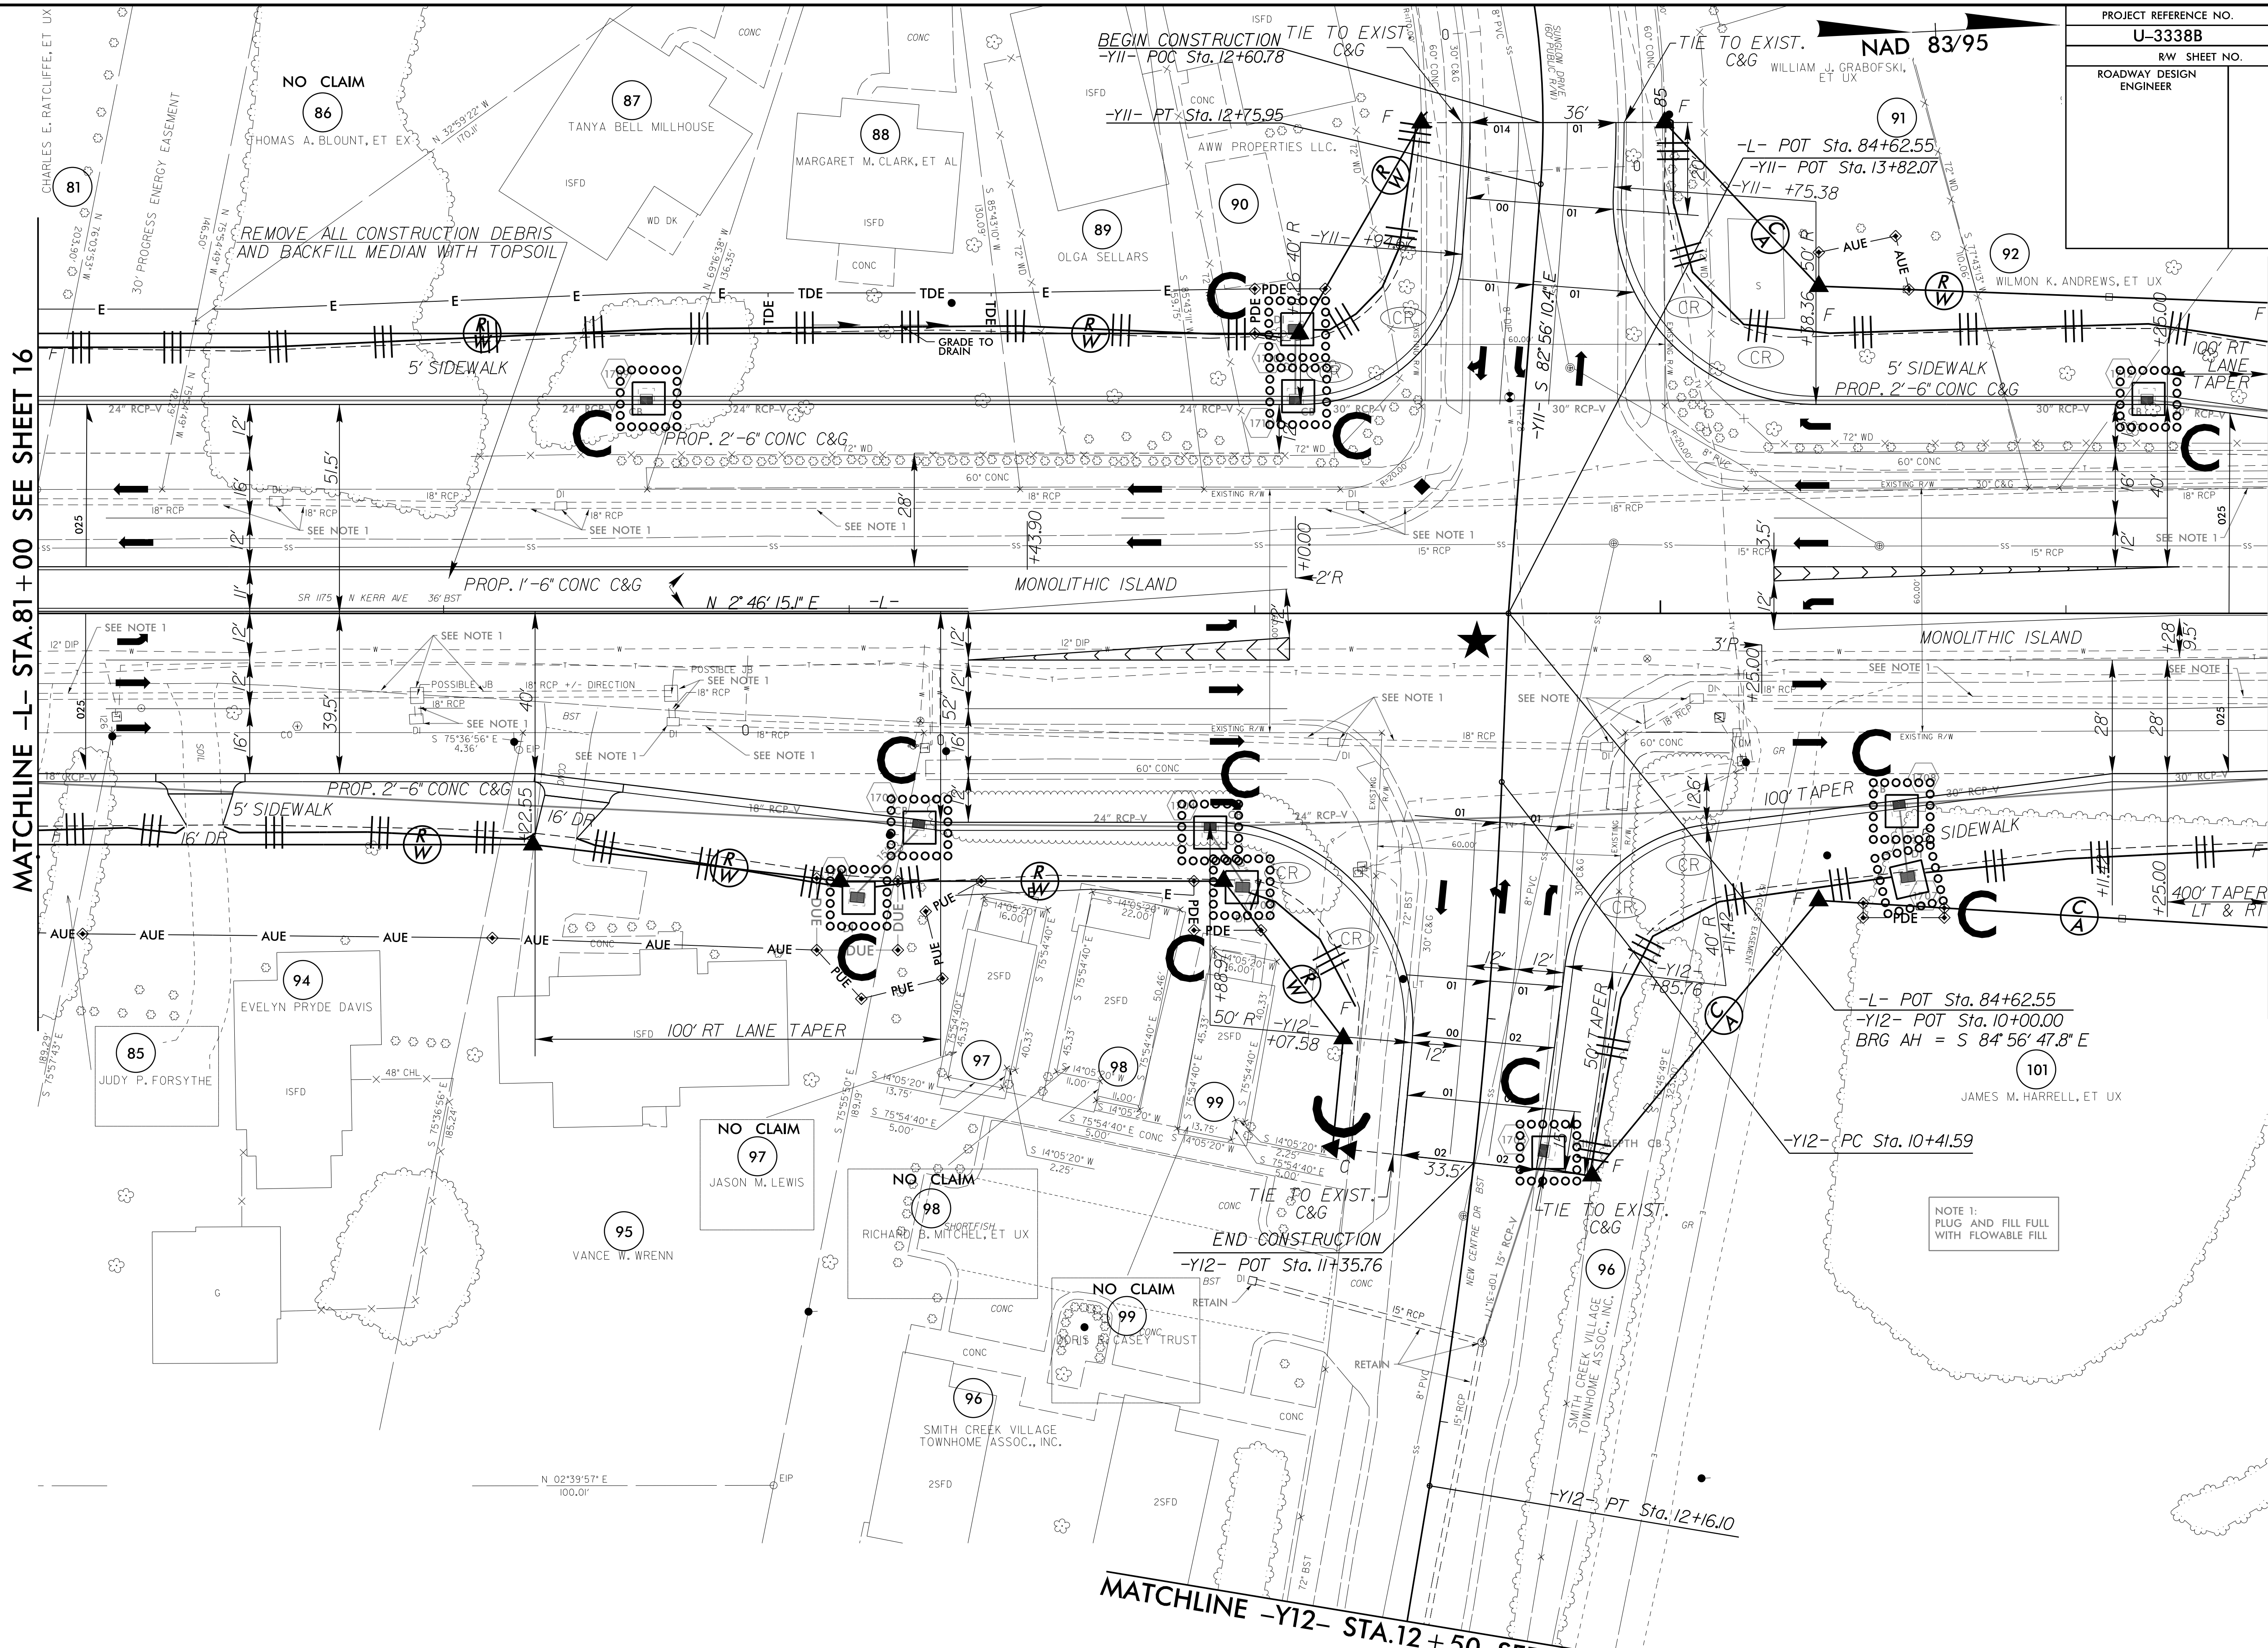

NOTE 1:
PLUG AND FILL FULL WITH FLOWABLE FILL

★ PROPOSED SIGNAL

MATCHLINE -Y12- STA.12+50 SEE SHEET 40

8/17/99

92 JAN-2015 15:14
R:\enviroment\U-3338b-EC.upsh.s17.dgn
A:\work\11\111111.dwg