


PROJECT REFERENCE NO.	SHEET NO.
U-3338B	EC-59/CONST.22
RW SHEET NO.	
ROADWAY DESIGN ENGINEER	HYDRAULICS ENGINEER

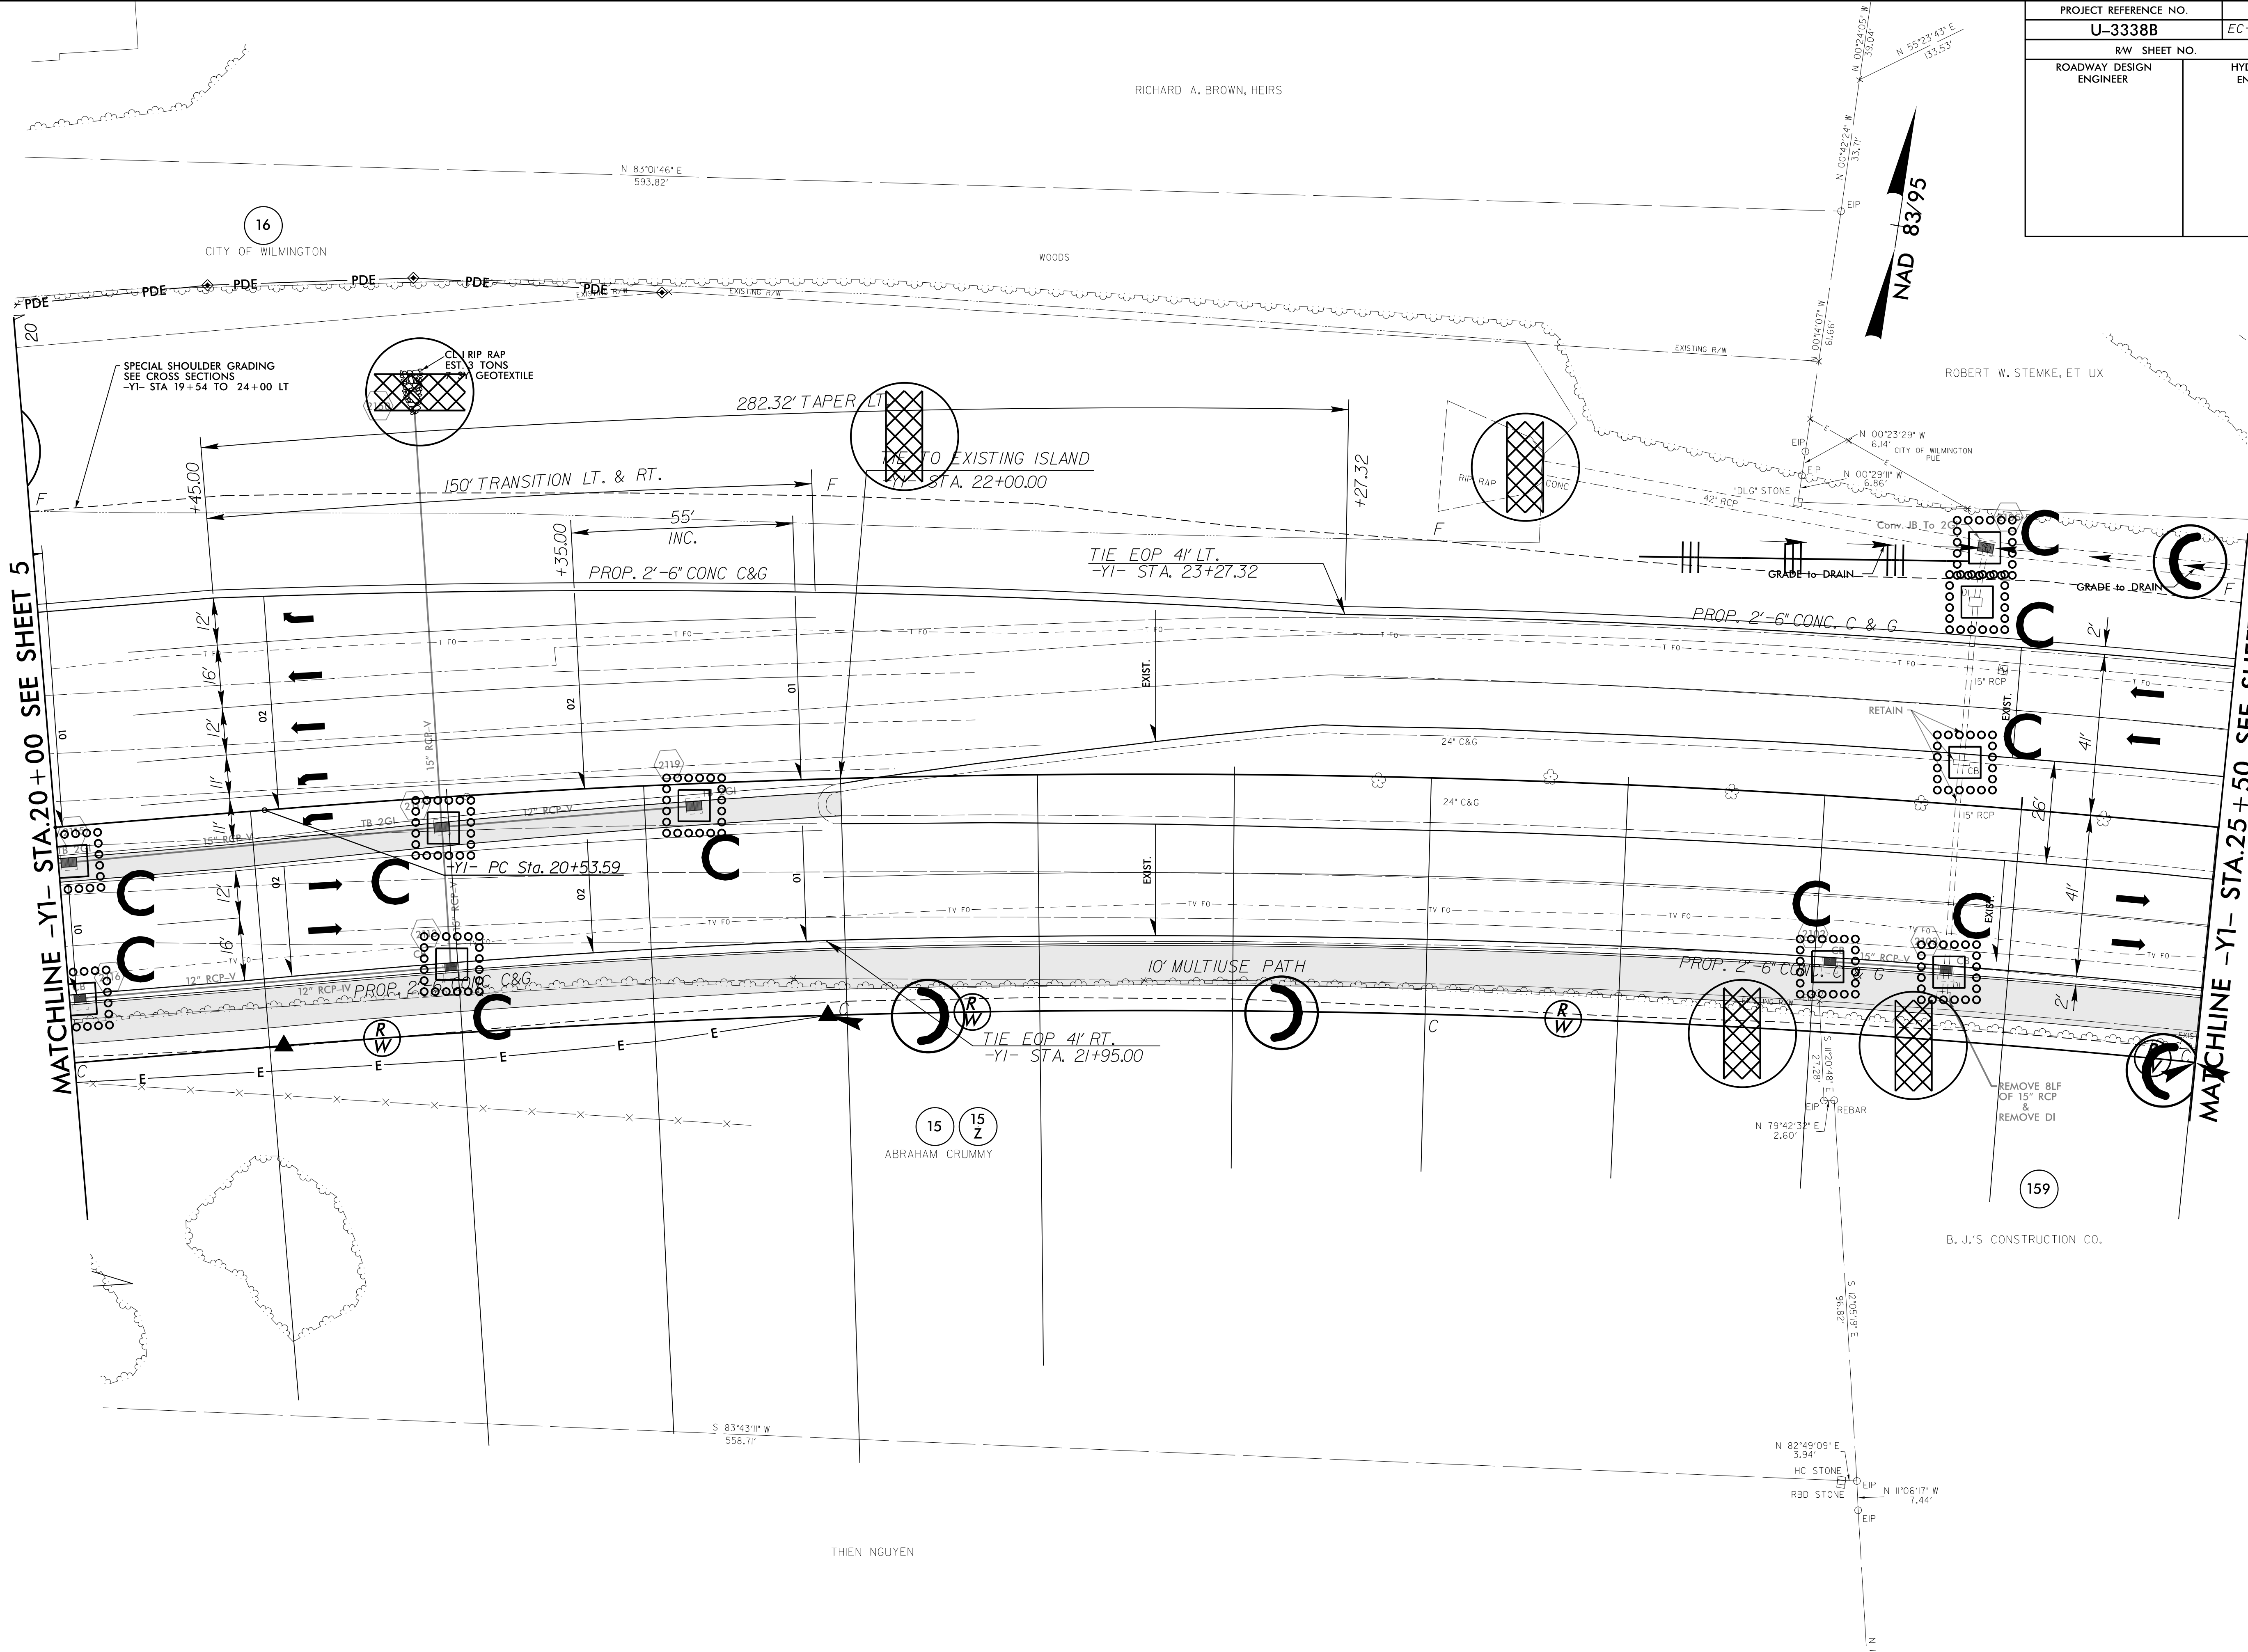

MATCHLINE -Y1- STA.20+00 SEE SHEET 5

MATCHLINE -Y1- STA.25+50 SEE SHEET 22A

16

15 15
Z

159

RICHARD A. BROWN, HEIRS

WOODS

ROBERT W. STEMKE, ET UX

ABRAHAM CRUMMY

B. J.'S CONSTRUCTION CO.

THIEN NGUYEN