
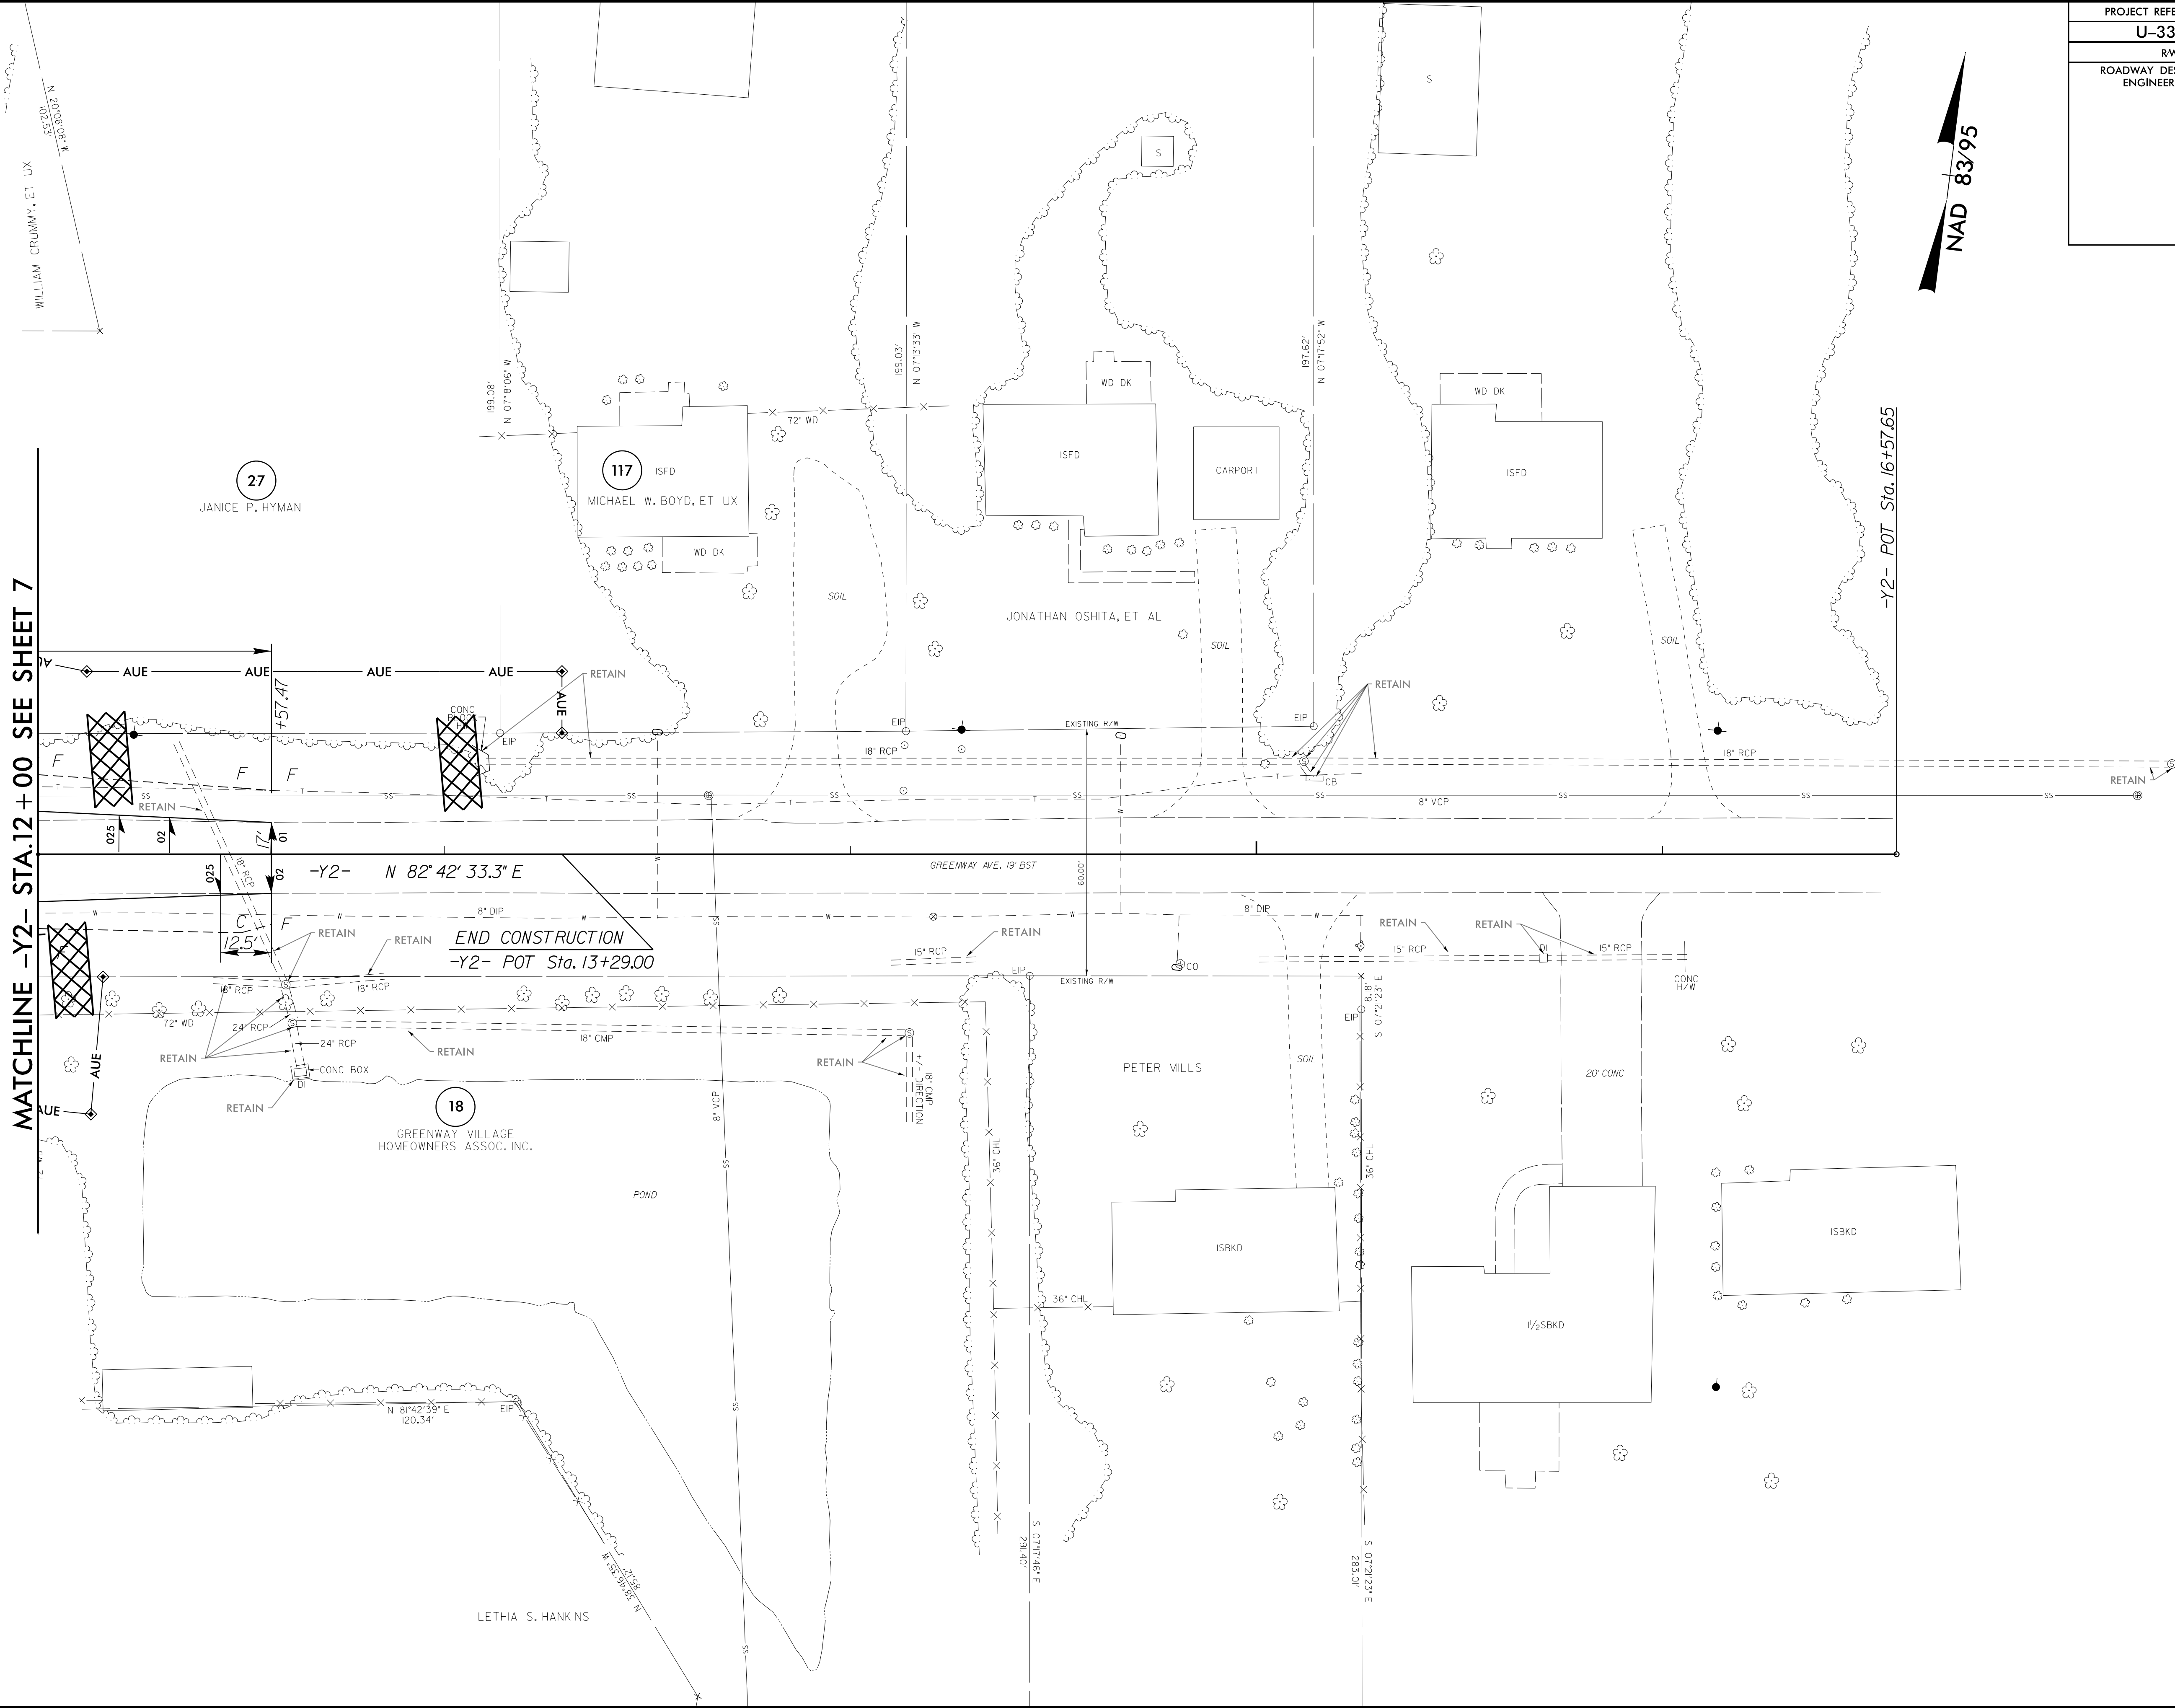


PROJECT REFERENCE NO.	SHEET NO.
U-3338B	EC-61/CONST.23
RW SHEET NO.	
ROADWAY DESIGN ENGINEER	HYDRAULICS ENGINEER

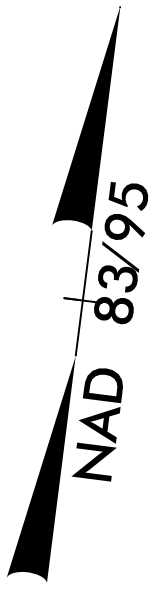

MATCHLINE -Y2- STA.12 + 00 SEE SHEET 7

8/17/99

02 JAN-2015 15:43
 R:\LEWIS\m\proj\U-3338b-EC.upsh.s23.dgn
 01/17/2015 10:22:59