


PROJECT REFERENCE NO.	SHEET NO.
U-3338B	EC-64/CONST.26
RW SHEET NO.	
ROADWAY DESIGN ENGINEER	HYDRAULICS ENGINEER

NAD 83/95

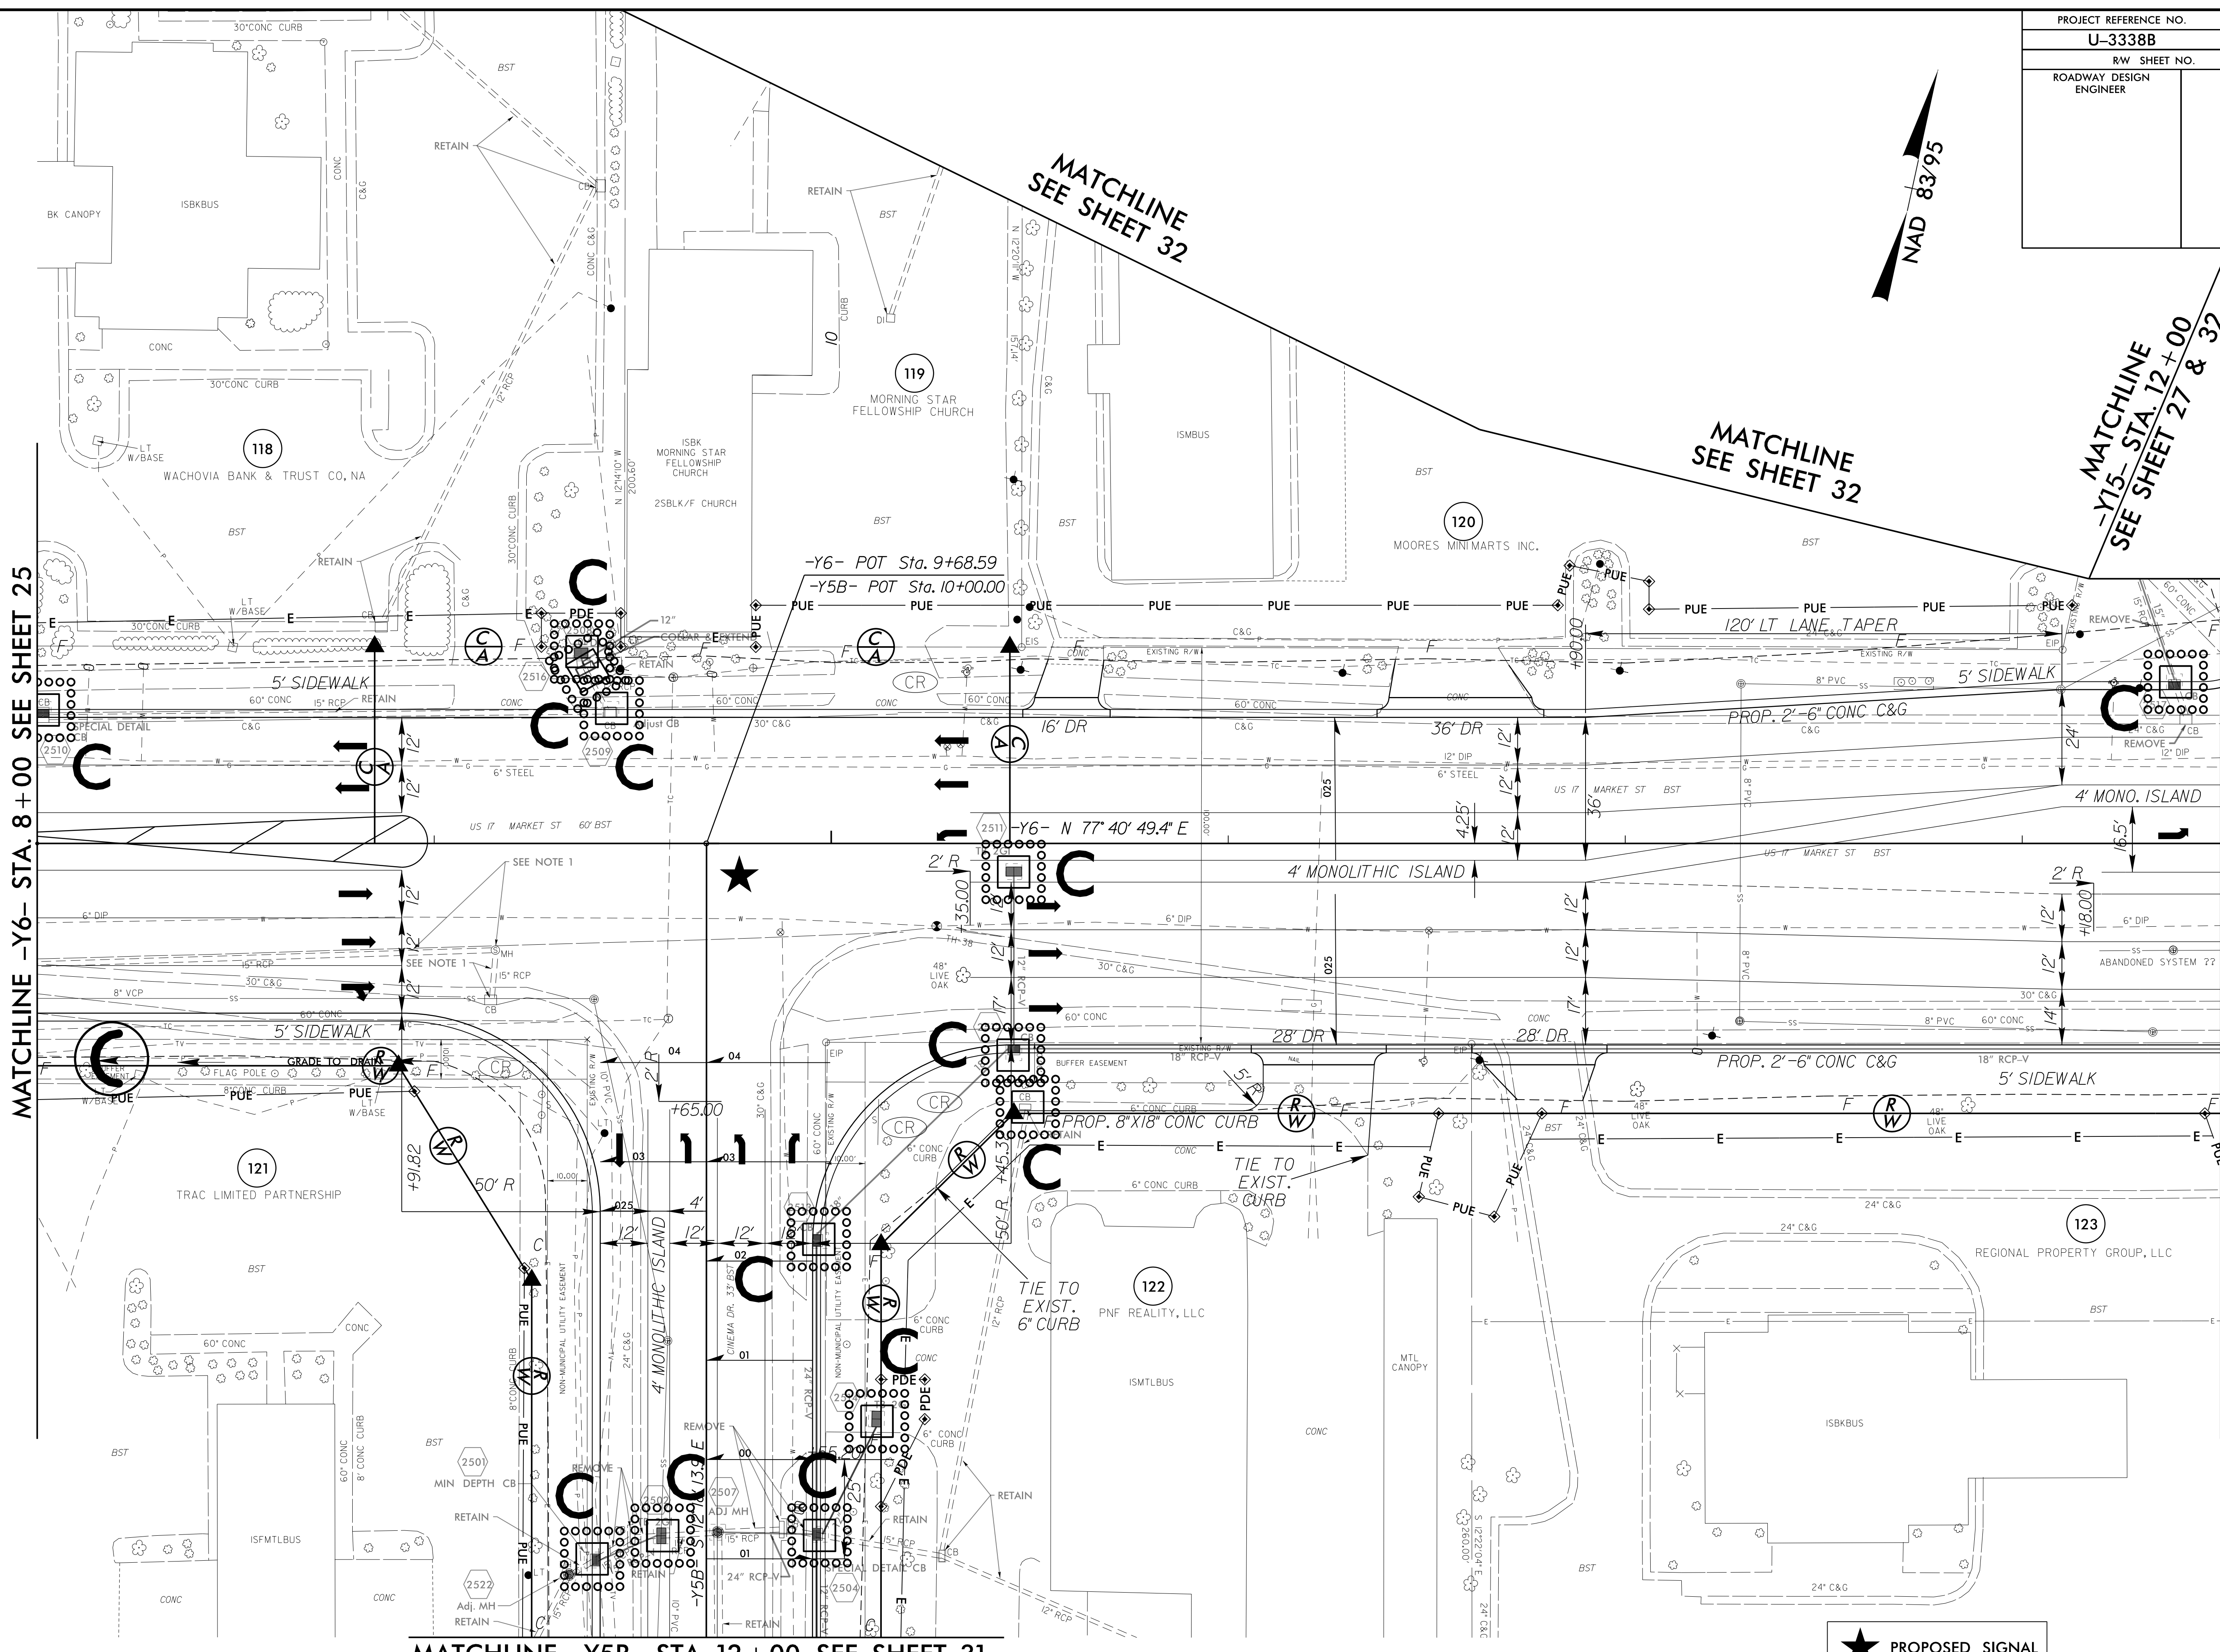

★ PROPOSED SIGNAL

8/17/99
 9/21 JAN-2015 15:55
 R:\LEWIS\10491\U-3338B-EC.upsh.s26.dgn
 26