



PROJECT REFERENCE NO.	SHEET NO.
U-3338B	EC-71/CONST.33
RW SHEET NO.	
ROADWAY DESIGN ENGINEER	HYDRAULICS ENGINEER

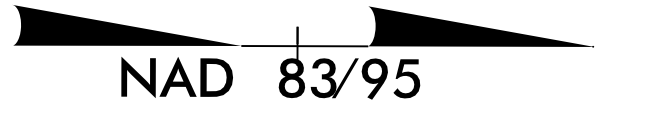

MATCHLINE -Y16- STA.16+50 SEE SHEET 29

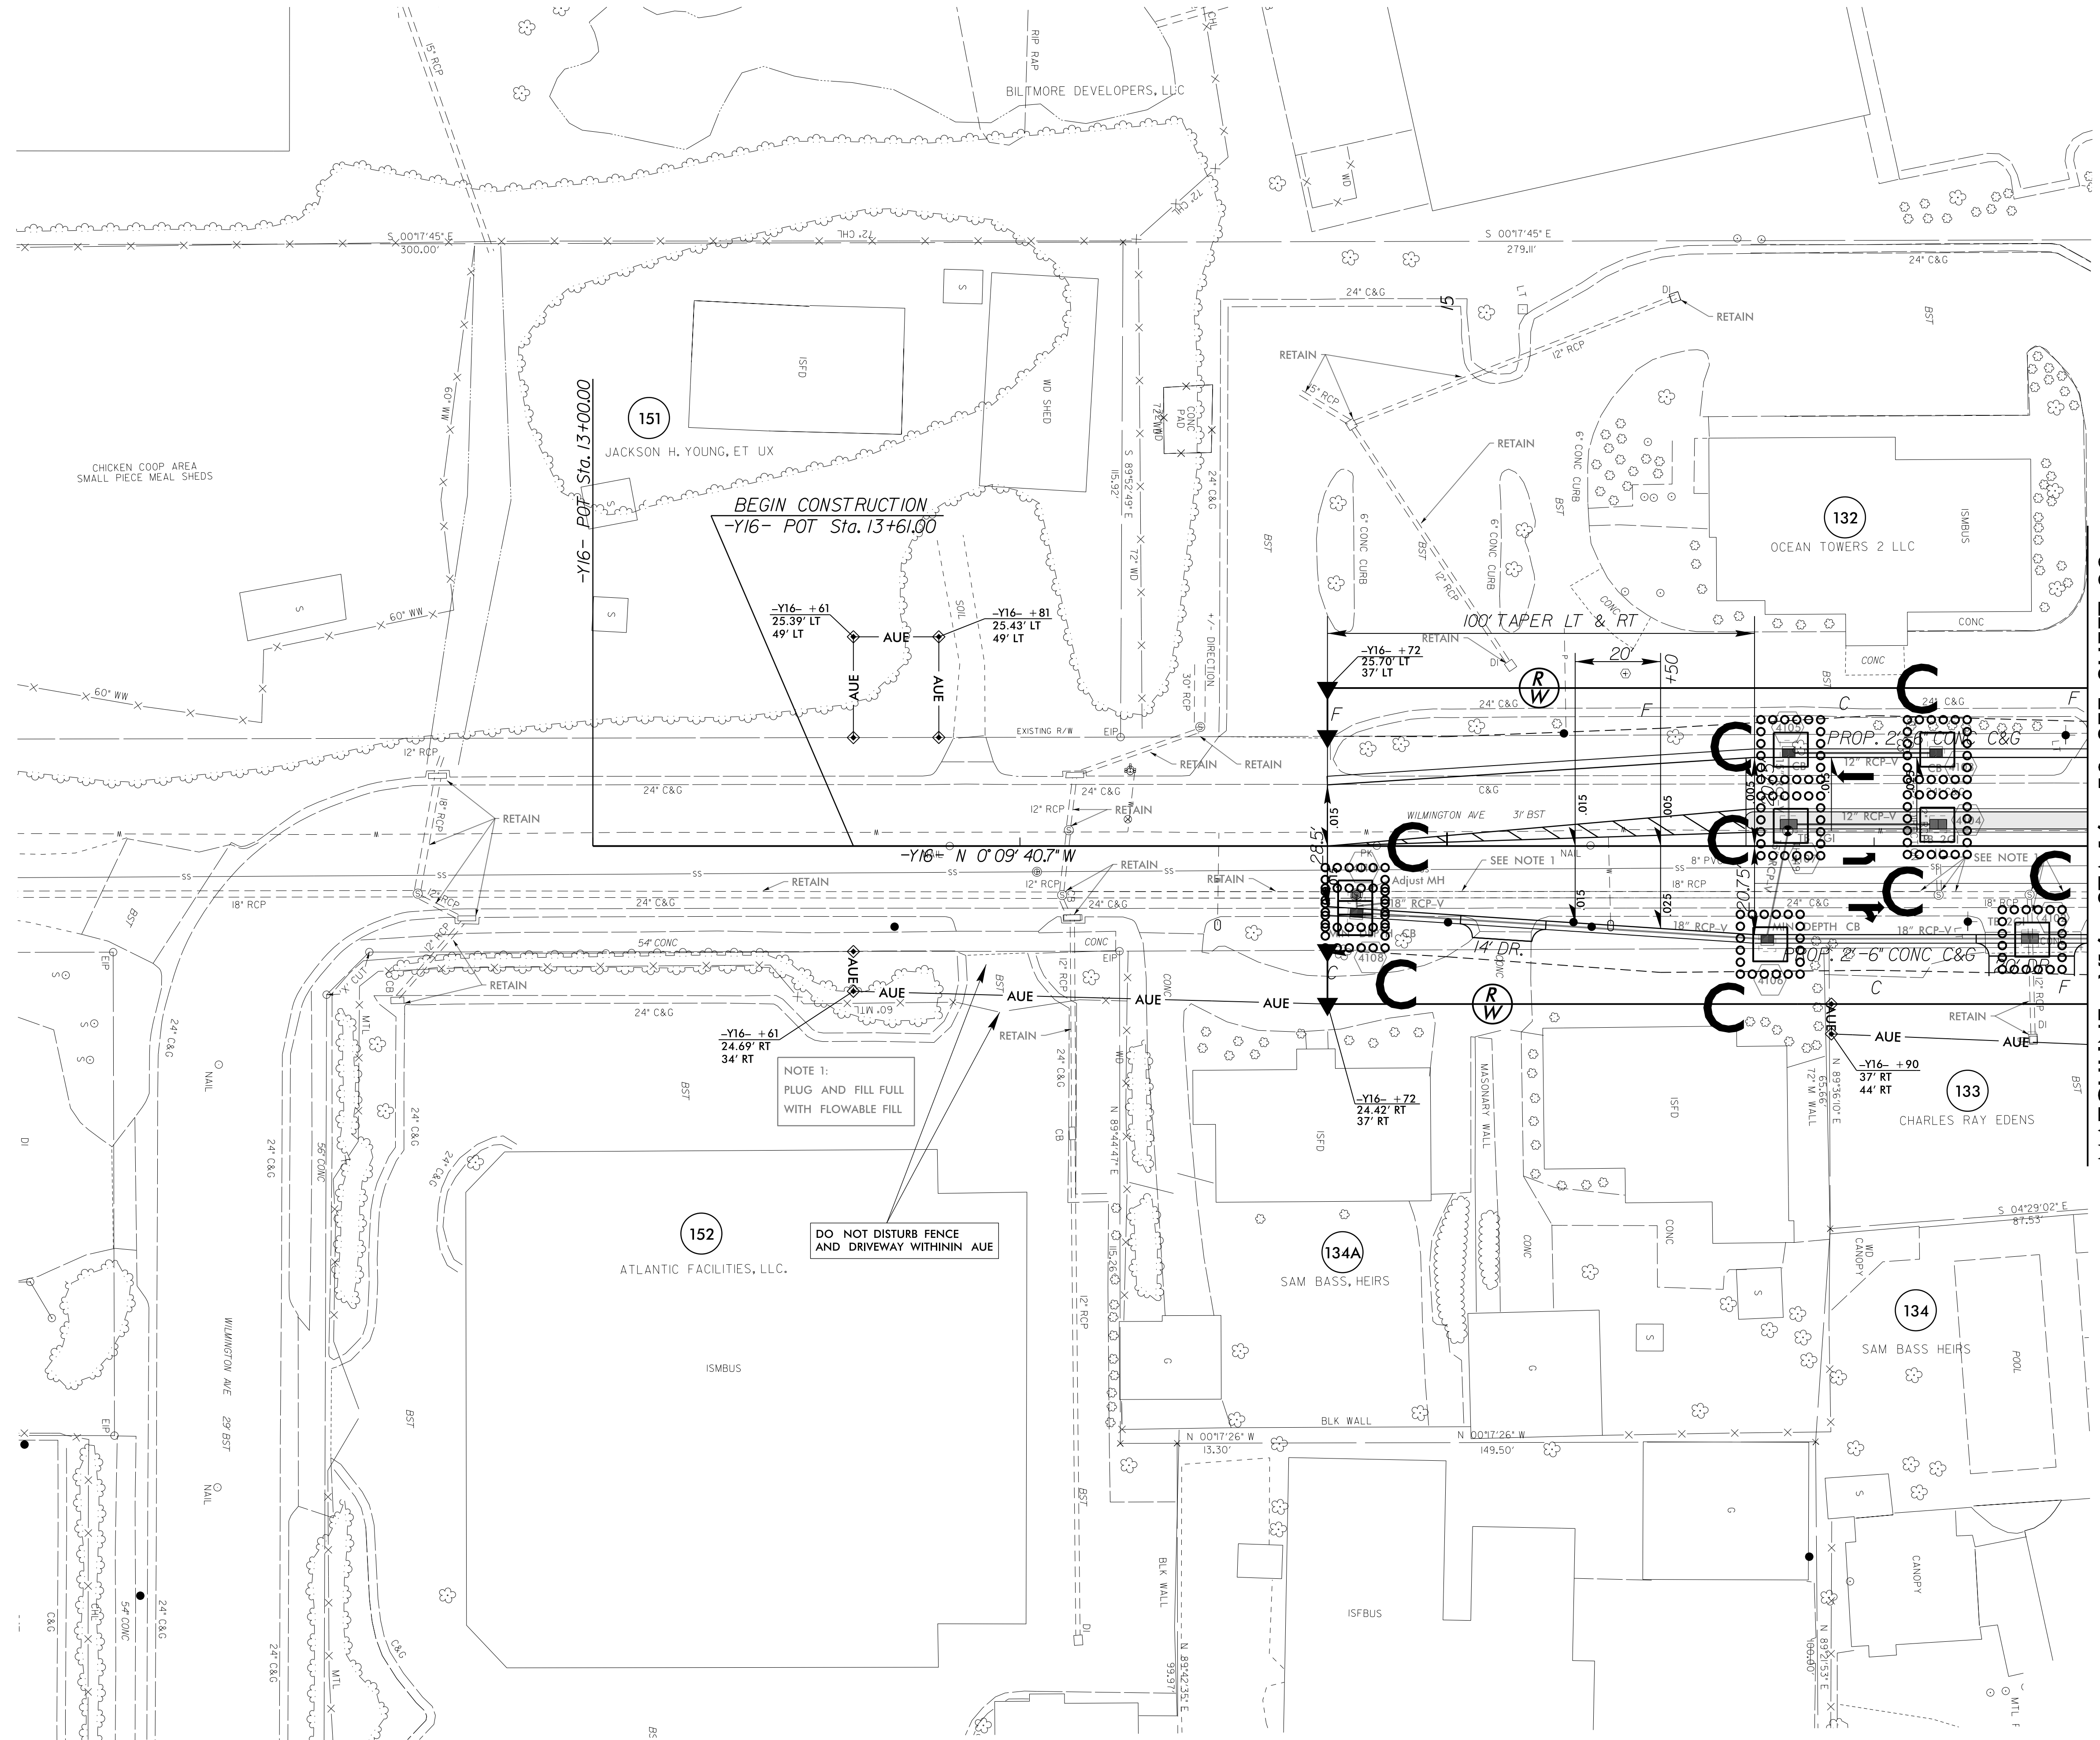

BEGIN CONSTRUCTION  
-Y16- POT Sta.13+61.00

NOTE 1:  
PLUG AND FILL FULL  
WITH FLOWABLE FILL

DO NOT DISTURB FENCE  
AND DRIVEWAY WITHIN AUE

8/17/99

02 JAN-2015 16:14  
R:\LEWIS\COMMON\U-3338B\EC.upsh.s33.dgn  
A:\LEWIS\COMMON\U-3338B\EC.upsh.s33.dgn