



PROJECT REFERENCE NO.	SHEET NO.
U-3338B	EC-76/CONST.38
RW SHEET NO.	
ROADWAY DESIGN ENGINEER	HYDRAULICS ENGINEER

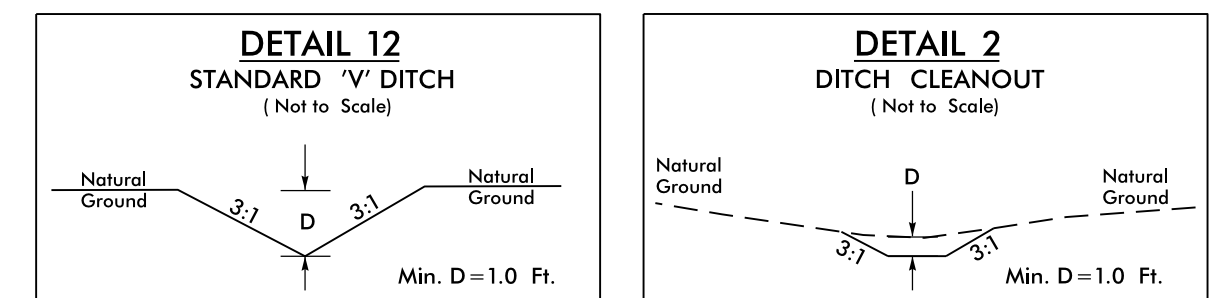


-Y17- STA. 11+55 RT, 10' @ 8.4%, DDE=0.5 CY
-Y17- STA. 12+72 LT, 30' @ 0.68%, DDE=13 CY

DITCH CLEAN OUT: -Y8- STA. 16+22, 64' RT., 70' @ s=0.0%, DDE=4 CY

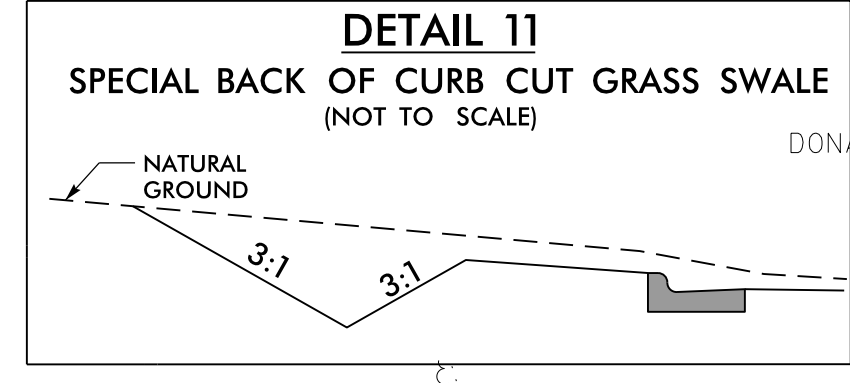

-Y8- STA. 15+62.33 TO STA. 16+97 LT.

MATCHLINE -Y8- STA.16+50 SEE SHEET 15

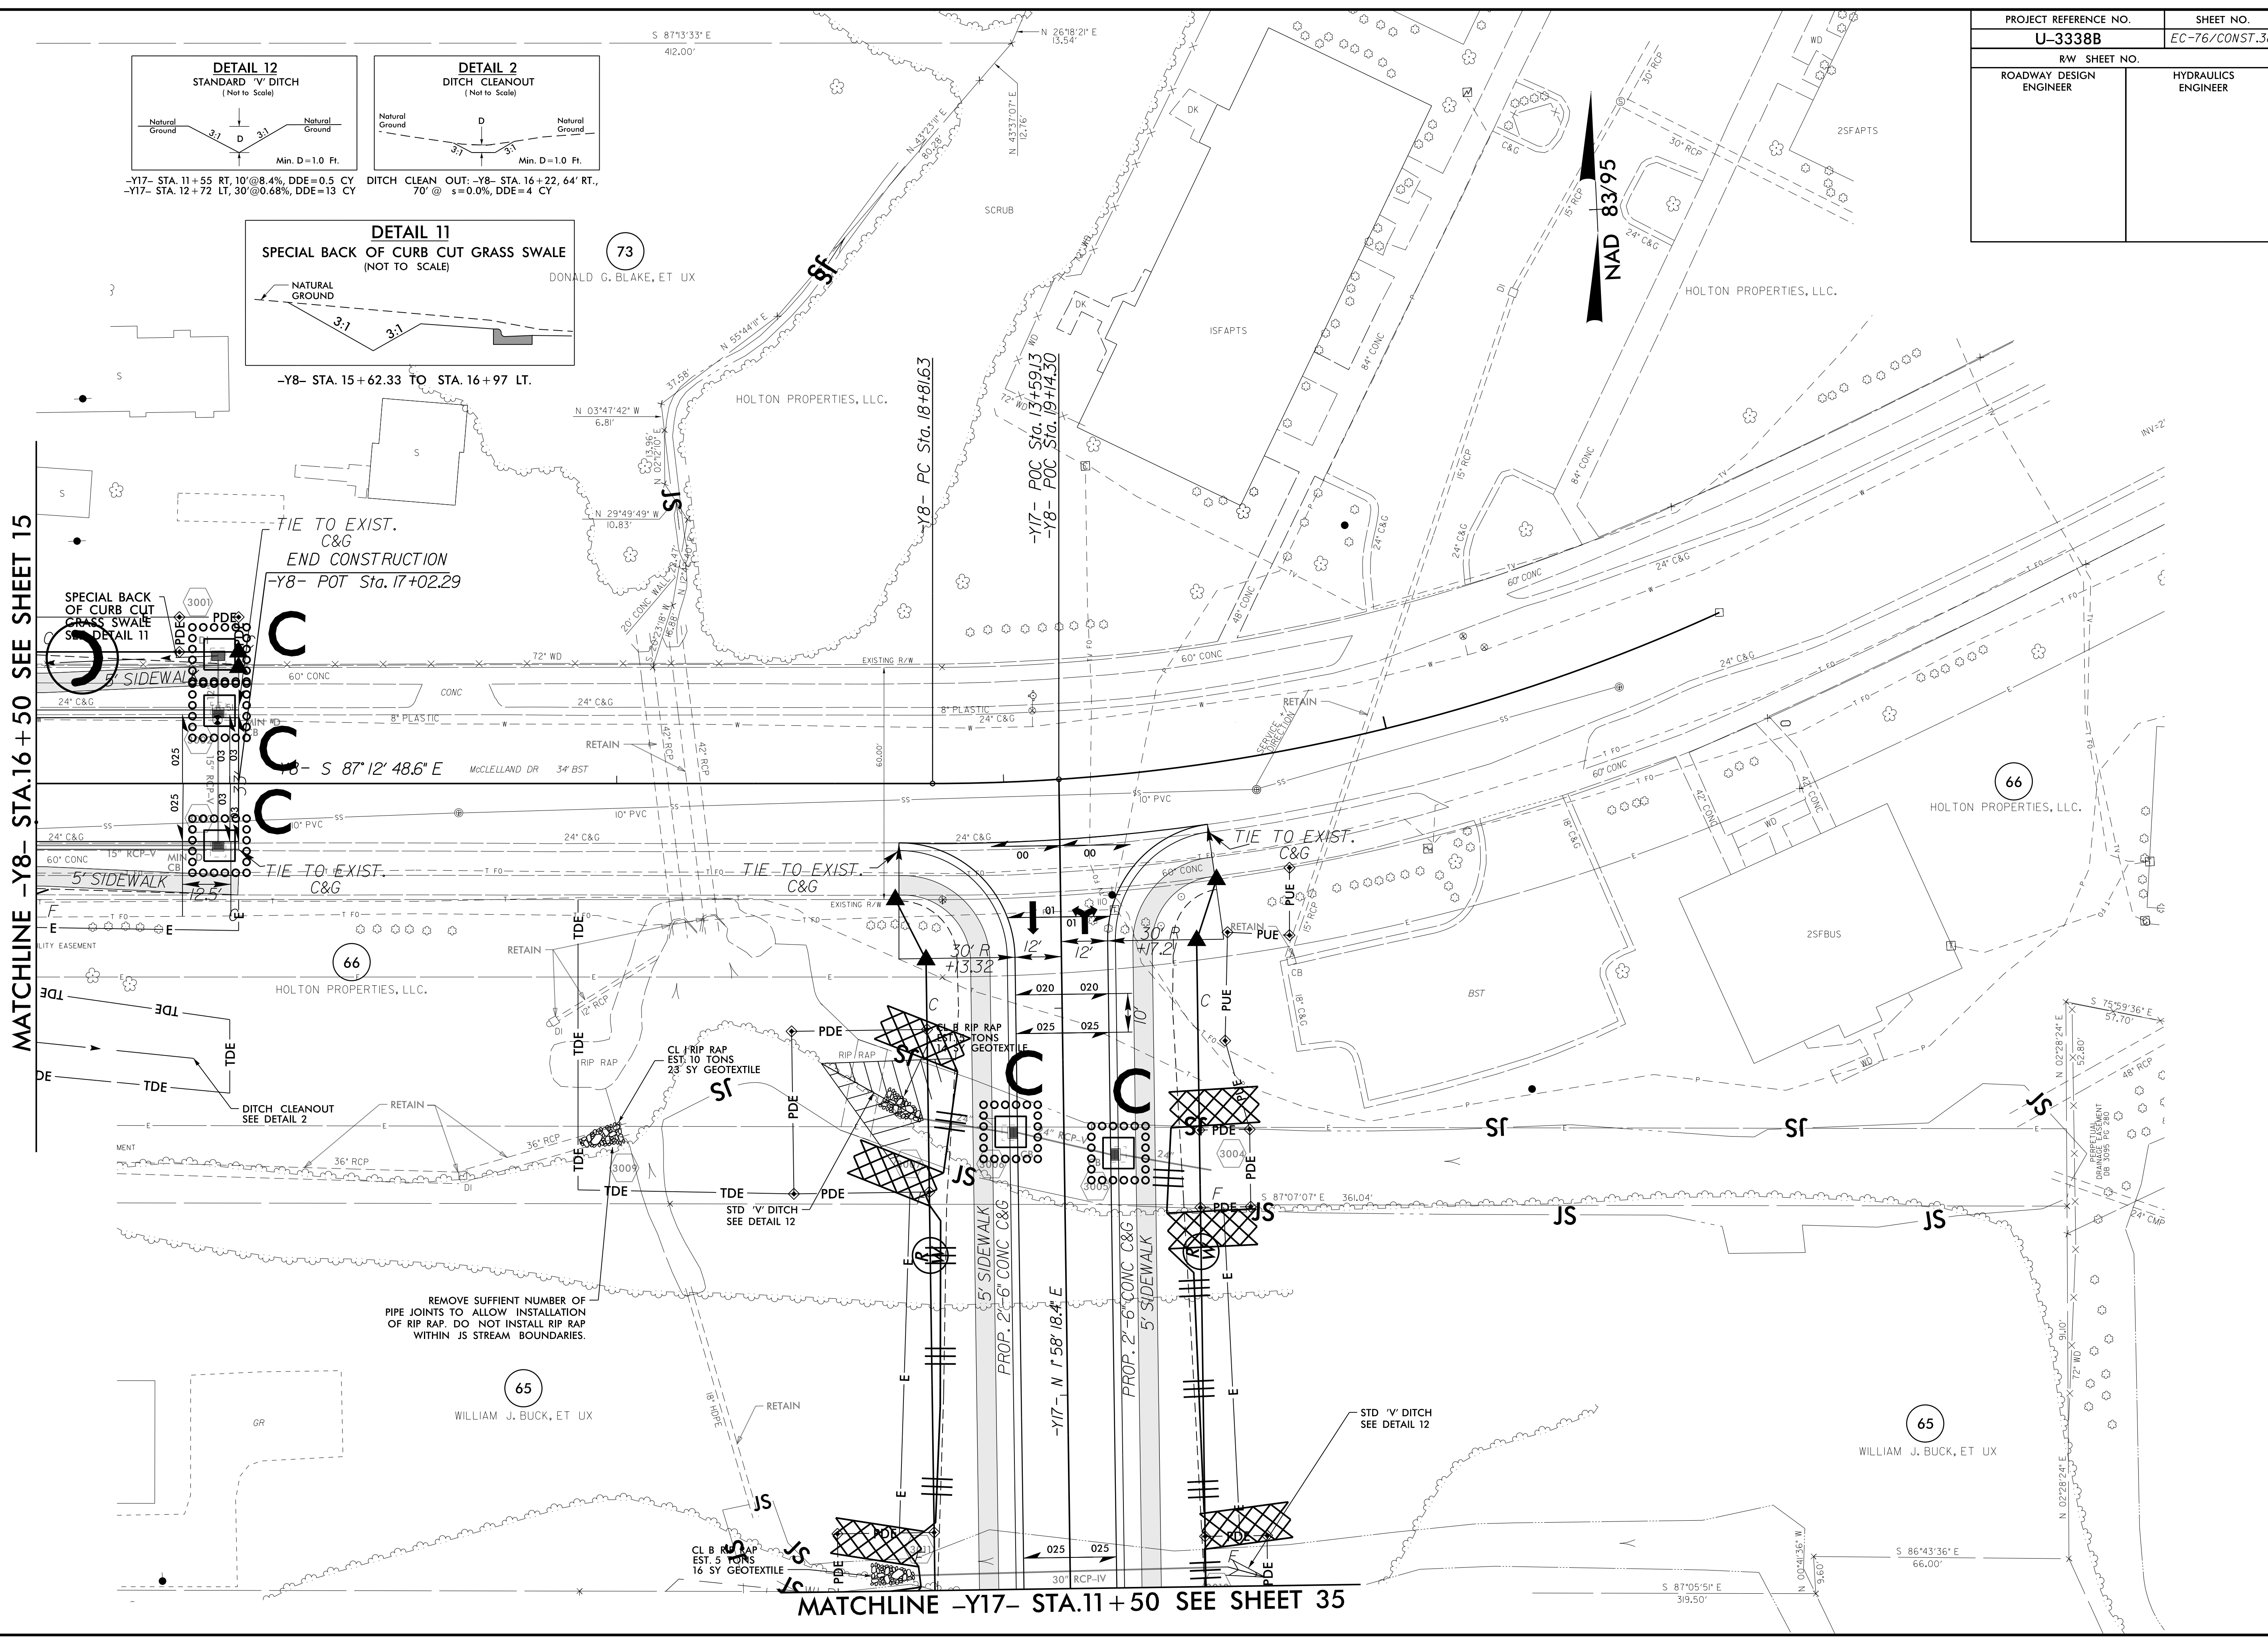

MATCHLINE -Y17- STA.11+50 SEE SHEET 35

8/17/99

9/27 JAN-2015 16:27
D:\as\p\U-3338B\EC.upsh.s38.dgn
R:\m\p\m\p\U-3338B\EC.upsh.s38.dgn
A:\m\p\m\p\U-3338B\EC.upsh.s38.dgn