
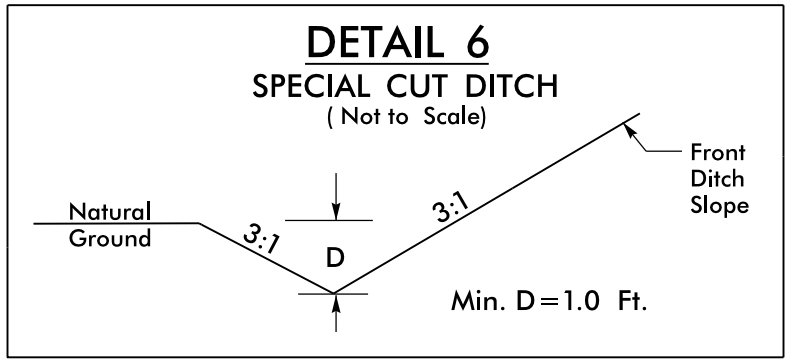
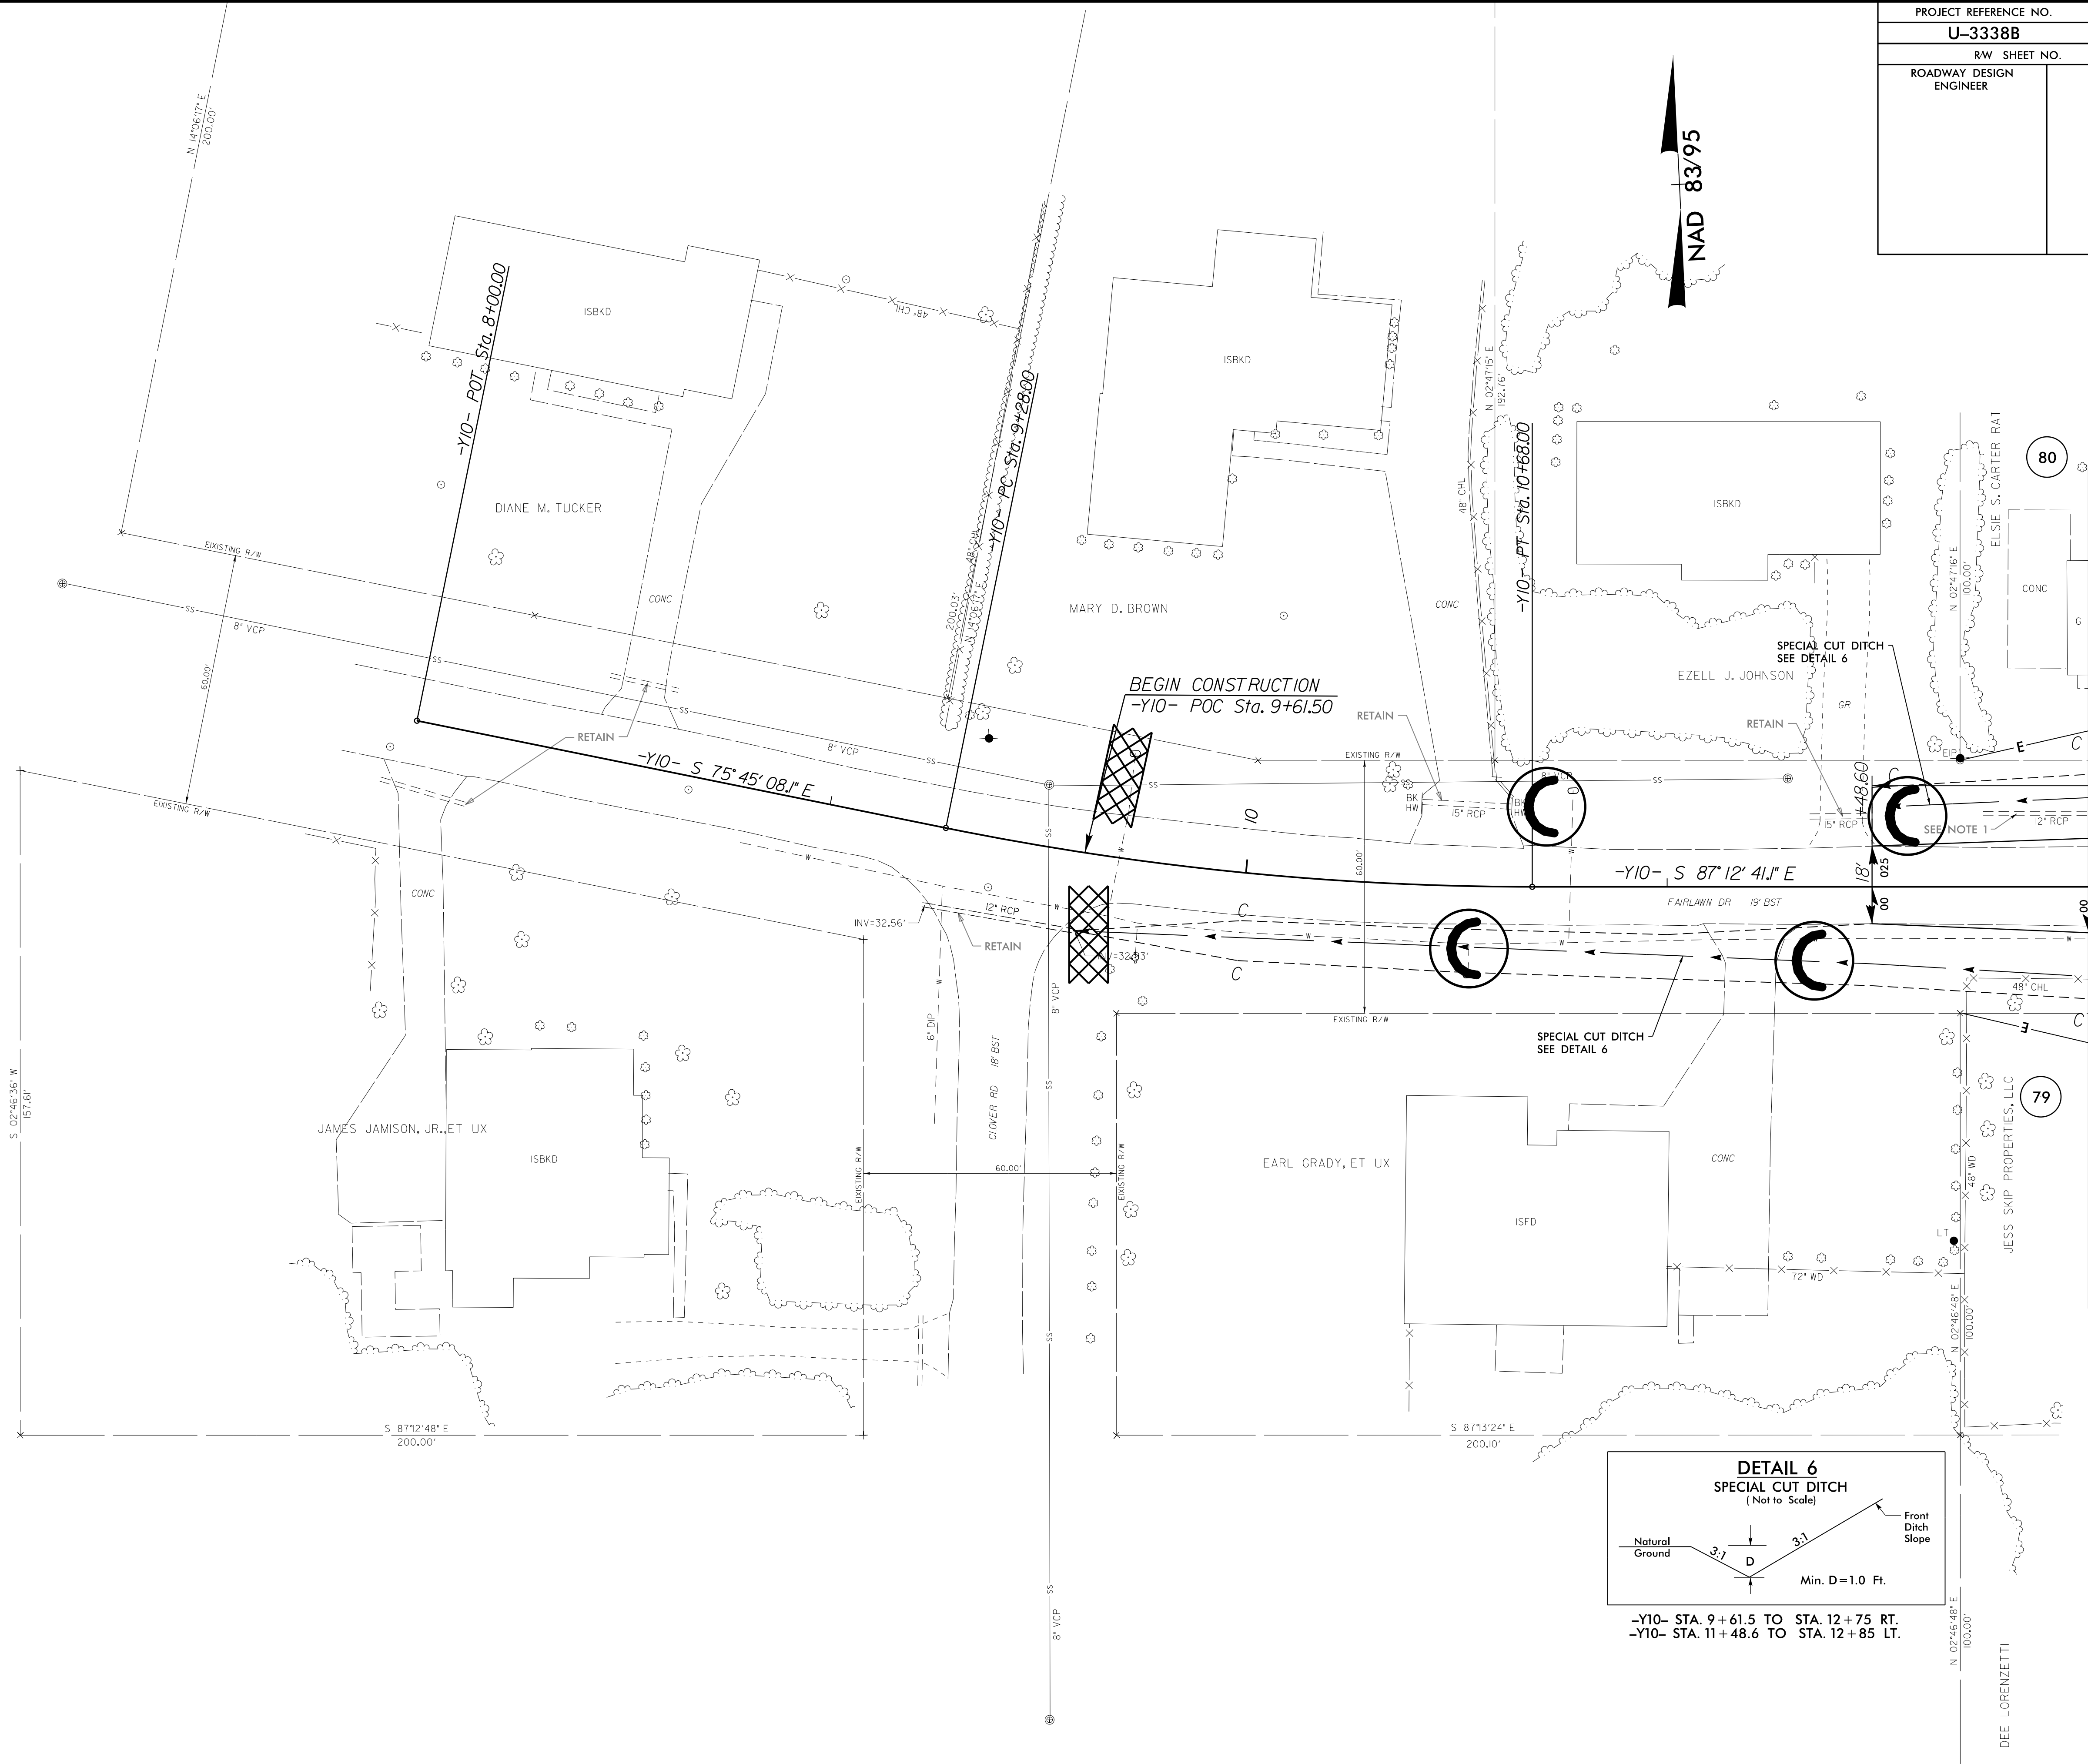


PROJECT REFERENCE NO.	SHEET NO.
U-3338B	EC-77/CONST.39
RW SHEET NO.	
ROADWAY DESIGN ENGINEER	HYDRAULICS ENGINEER

NOTE 1:
PLUG AND FILL FULL
WITH FLOWABLE FILL

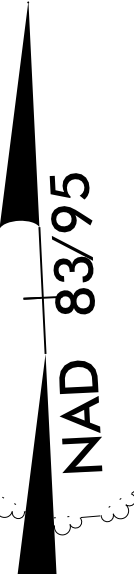

-Y10- STA. 9+61.5 TO STA. 12+75 RT.
-Y10- STA. 11+48.6 TO STA. 12+85 LT.

MATCHLINE -Y10- STA.12+00 SEE SHEET 16

8/17/99

02 JAN-2015 16:30 \\dms\pda\U-3338b-EC.psh.s39.dgn
R:\enviroment\pda\U-3338b-EC.psh.s39.dgn
R:\enviroment\pda\U-3338b-EC.psh.s39.dgn

DEE LORENZETTI