
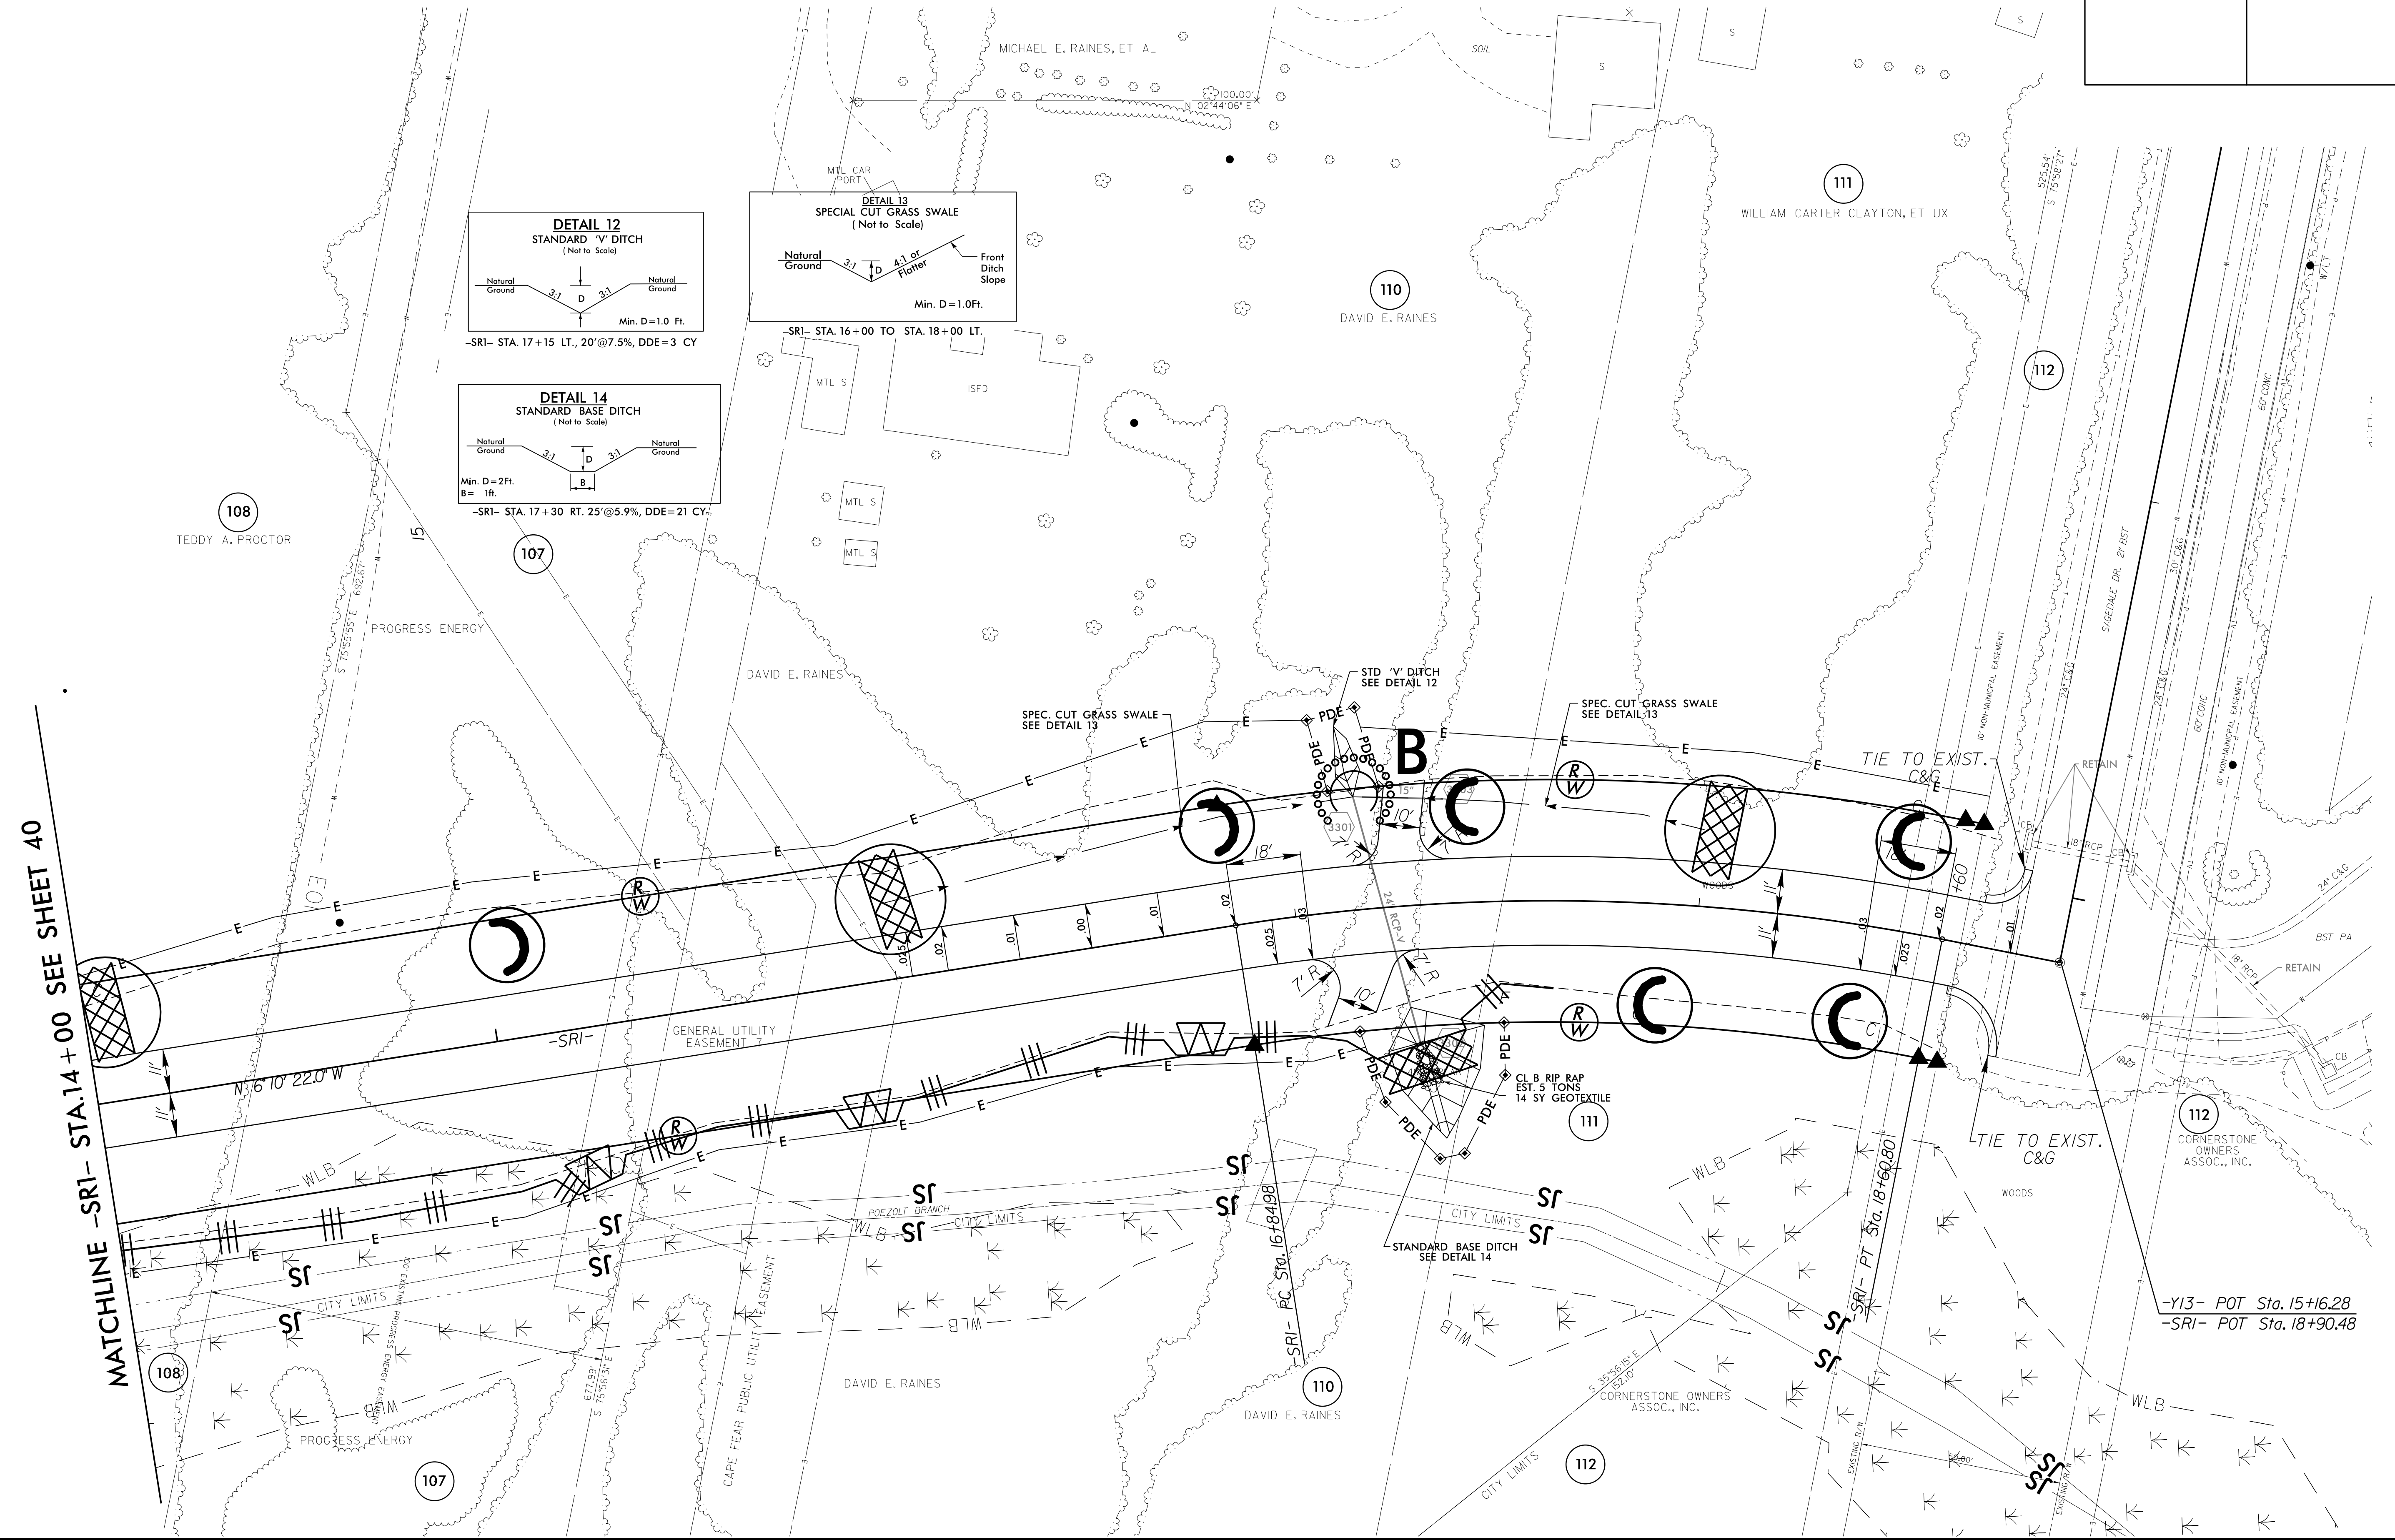
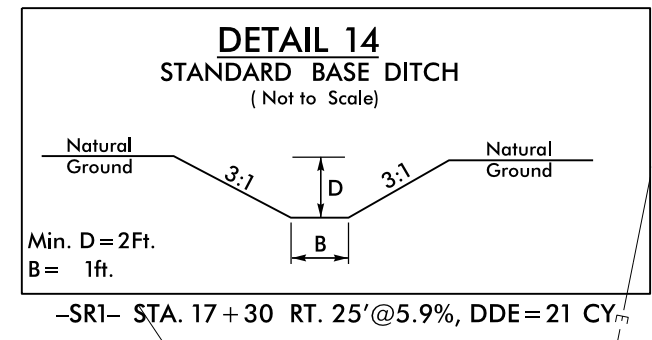
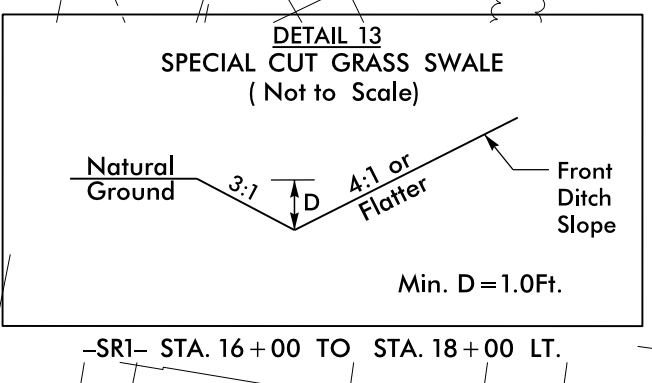


PROJECT REFERENCE NO.	SHEET NO.
U-3338B	EC-79/CONST.41
RW SHEET NO.	
ROADWAY DESIGN ENGINEER	HYDRAULICS ENGINEER

NAD 83/95

MATCHLINE -SRI- STA.14+00 SEE SHEET 40

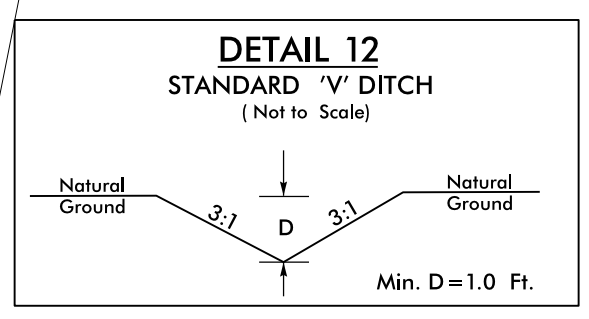

8/17/99
9/21 JAN-2015 16:33
R:\LEWIS\PROJECTS\U-3338B\EC.upsh.s41.dgn
DRAWN BY: JLV
CHECKED BY: JLV
DATE: 1/21/15