


APPROVED: *Jason Hamilton, P.E.*
AD5600704648484

DATE: 12/10/2014

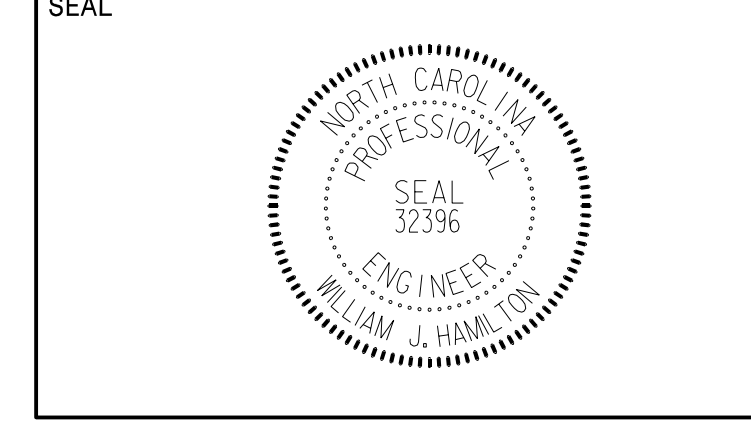

<p>SIGN NUMBER: 301, 302 TYPE: D QUANTITY: 2 SIGN WIDTH: 2'-6" HEIGHT: 3'-6" TOTAL AREA: 8.8 Sq.Ft.</p> <p>BORDER TYPE: FLUSH RECESS: 0" WIDTH: 0.5" RADII: 3"</p> <p>NO. Z BARS: LENGTH:</p> <p>USE NOTES: 1,2 1. Legend and border(except those that are colored black) shall be direct applied Grade C sheeting. 2. Background shall be Grade C reflective sheeting.</p>	<p>BACKG COLOR: Green COPY COLOR: White</p> <table border="1"> <thead> <tr> <th>SYMBOL</th> <th>X</th> <th>Y</th> <th>WID</th> <th>HT</th> </tr> </thead> <tbody> <tr> <td>AR_Type D</td> <td>11.3</td> <td>3.5</td> <td>5</td> <td>7.5</td> </tr> <tr><td> </td><td> </td><td> </td><td> </td><td> </td></tr> <tr><td> </td><td> </td><td> </td><td> </td><td> </td></tr> <tr><td> </td><td> </td><td> </td><td> </td><td> </td></tr> <tr><td> </td><td> </td><td> </td><td> </td><td> </td></tr> <tr><td> </td><td> </td><td> </td><td> </td><td> </td></tr> <tr><td> </td><td> </td><td> </td><td> </td><td> </td></tr> <tr><td> </td><td> </td><td> </td><td> </td><td> </td></tr> <tr><td> </td><td> </td><td> </td><td> </td><td> </td></tr> <tr><td> </td><td> </td><td> </td><td> </td><td> </td></tr> </tbody> </table> <p>MAT'L: 0.125" (3.2 mm) ALUMINUM</p>	SYMBOL	X	Y	WID	HT	AR_Type D	11.3	3.5	5	7.5	<p>DESIGN BY: NE BURNS PROJECT ID: U-3338B</p> <p>CHECKED BY: WJ HAMILTON DIV: 3</p> <p>DATE: Dec 04, 2014</p>
SYMBOL	X	Y	WID	HT	
AR_Type D	11.3	3.5	5	7.5	

BORDER
 R=3"
 TH=0.5"

Spacing Factor is 1 unless specified otherwise

Letter positions											Series/Size
Letter spacings are to start of next letter											Text Length
	D	M	V								D 2000
9.8	3.6	3.7	3	9.8							10.4
	D	R	I	V	E	R	S				D 2000
4.6	3.6	3.4	1.2	3.6	3.2	3.1	2.7	4.6			20.9
	L	I	C	E	N	S	E				D 2000
4.7	3.1	1.5	3.6	3.2	3.4	3.4	2.5	4.7			20.6
	O	F	F	I	C	E					D 2000
6.3	3.7	3.1	3.1	1.5	3.6	2.5	6.3				17.5

FILENAME: U-3338B_Type EF Signs NORTH CAROLINA D.O.T. SIGN DETAIL

SYSTEMS DESIGN & CONSTRUCTION
 1000 S. JEFFERSON ST.
 RALEIGH, NC 27601
 TEL: 919.978.1234
 FAX: 919.978.1235
 WWW.SYSTEMSDESIGN.COM

SIGN DETAIL SHEET