
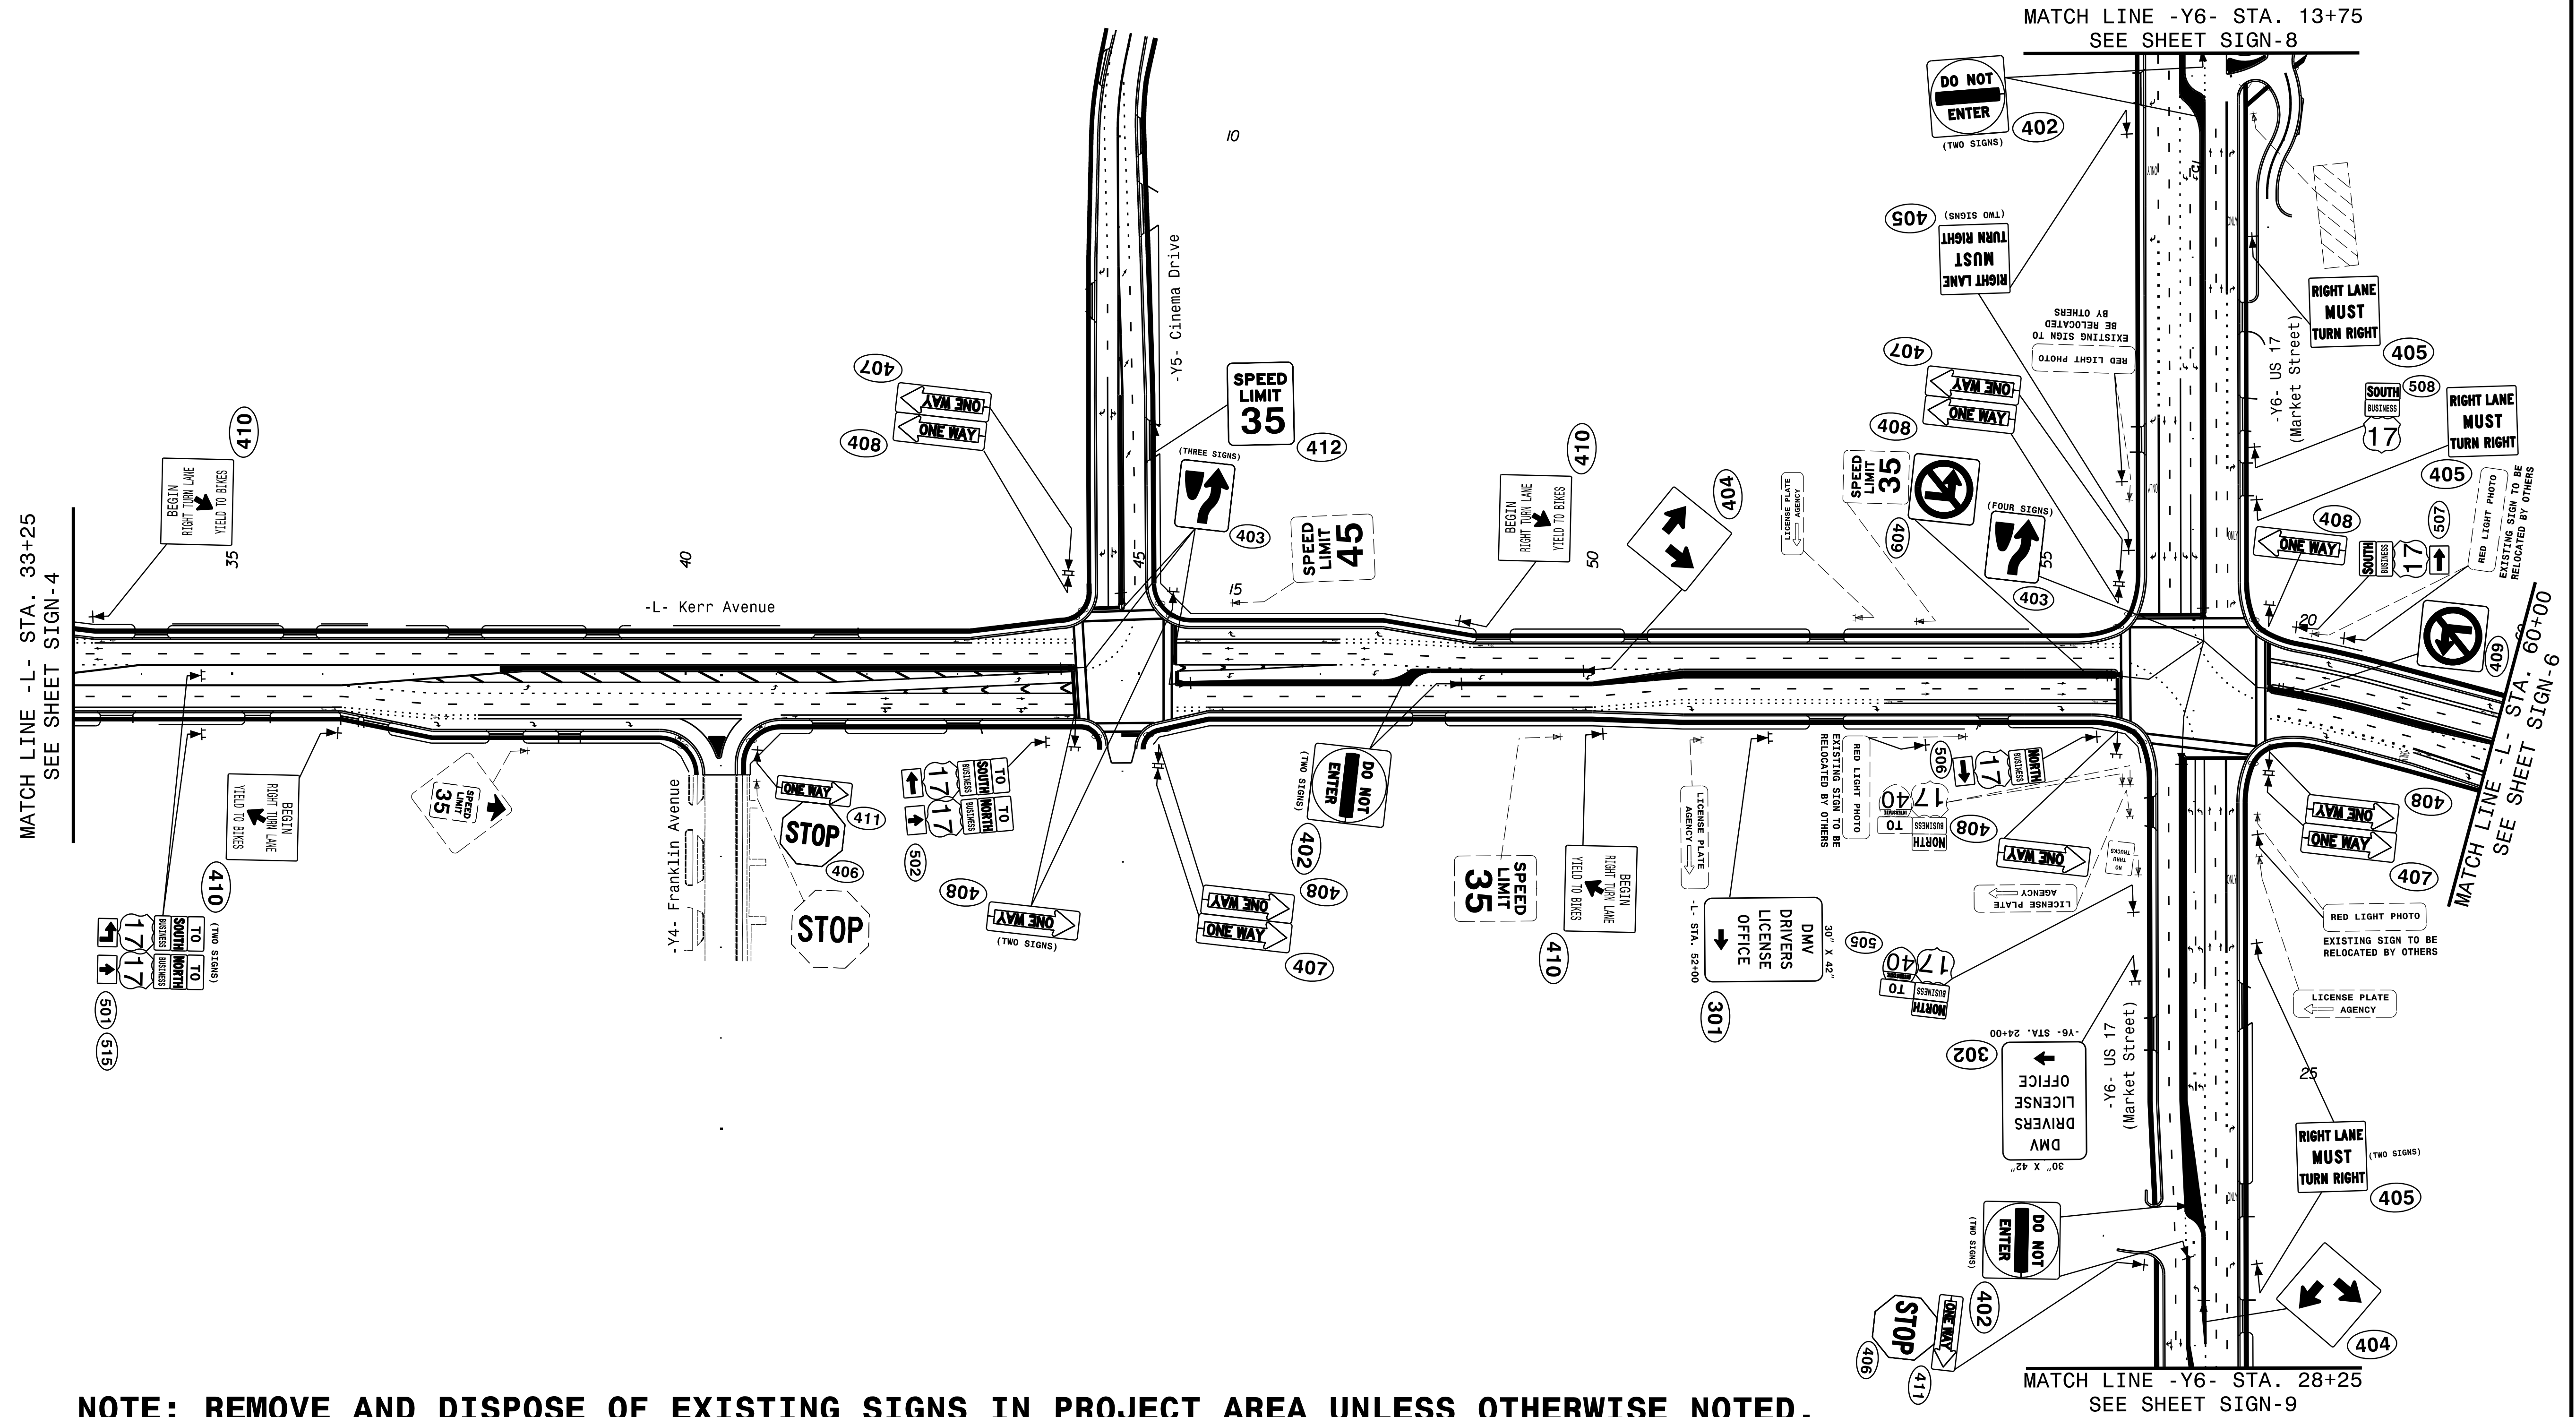


TIP NO. U-3338B	SHEET NO. SIGN-5
APPROVED: Jason Hamilton, PE AS0607046484	
DATE: 12/10/2014	
SEAL NORTH CAROLINA PROFESSIONAL ENGINEER SEAL 32396 WILLIAM J. HAMILTON	

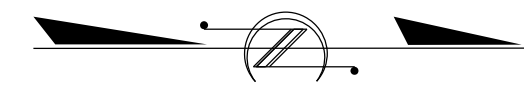

MATCH LINE -L- STA. 33+25  
SEE SHEET SIGN-4

MATCH LINE -Y6- STA. 13+75  
SEE SHEET SIGN-8

MATCH LINE -L- STA. 60+00  
SEE SHEET SIGN-6

MATCH LINE -Y6- STA. 28+25  
SEE SHEET SIGN-9

**NOTE: REMOVE AND DISPOSE OF EXISTING SIGNS IN PROJECT AREA UNLESS OTHERWISE NOTED.**

Prepared in the offices of:  

**RAMEY KEMP & ASSOCIATES, INC.**  
 TRANSPORTATION ENGINEERS  
 508 Farrington Place, Suite 100  
 Raleigh, North Carolina 27609  
 919.872.5115 Tel. 919.878.5416 Fax.  
 www.rameykemp.com

**EXISTING AND PROPOSED  
SIGNING DETAIL**