


TIP NO. U-3338B	SHEET NO. SIGN-6
APPROVED: <i>Jason Hamilton, PE</i> A0560704648484	
DATE: 12/10/2014	
SEAL	

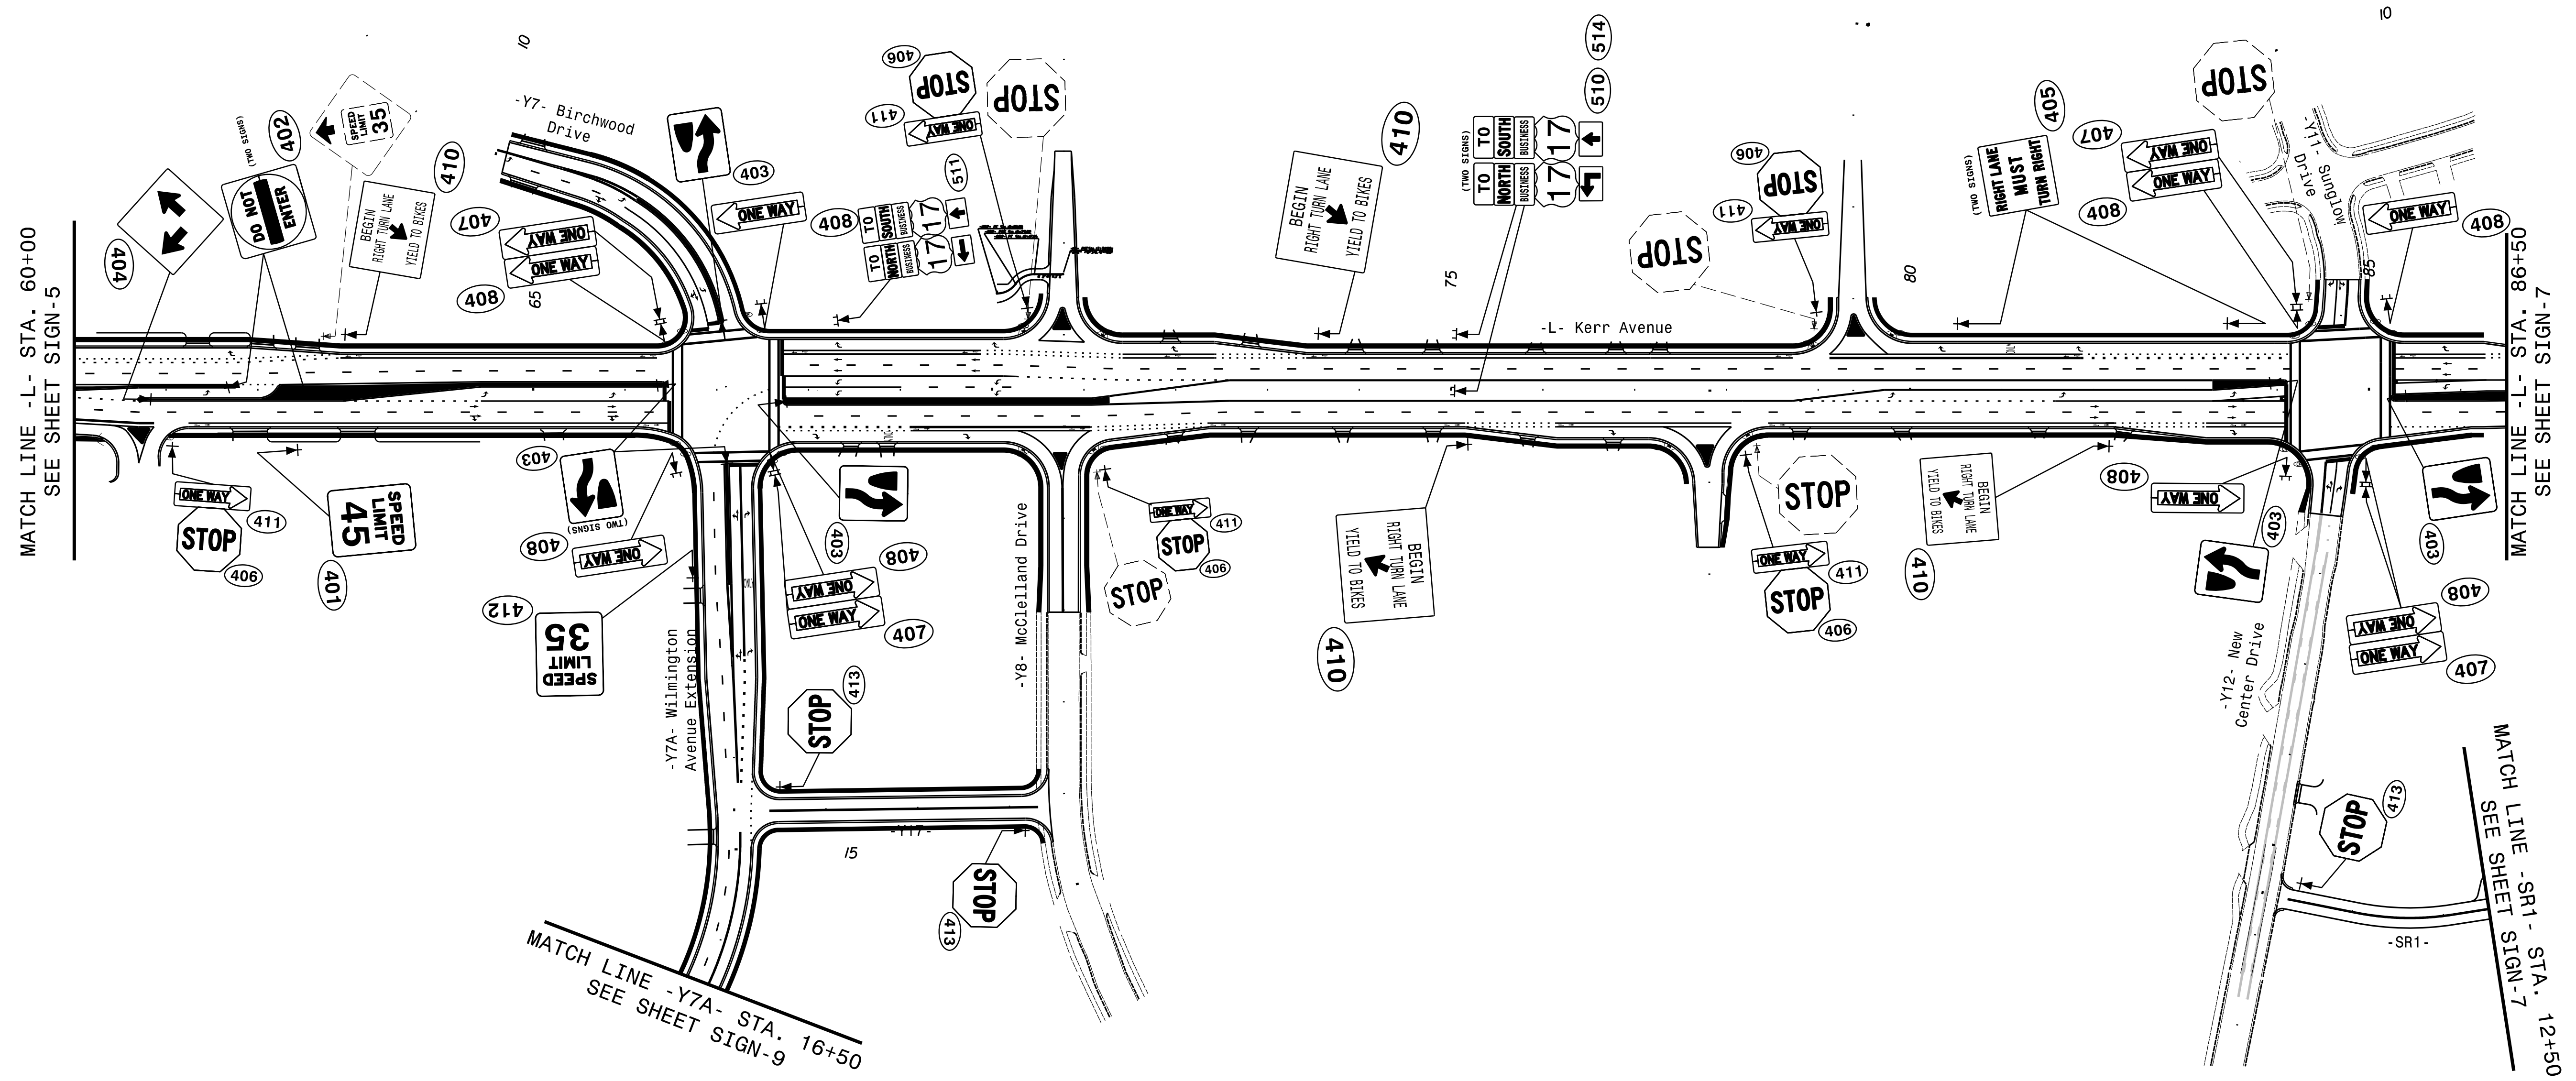

**NOTE: REMOVE AND DISPOSE OF EXISTING SIGNS WITHIN PROJECT LIMITS, UNLESS OTHERWISE NOTED.**

Prepared in the offices of:  
**RAMEY KEMP & ASSOCIATES, INC.**  
 TRANSPORTATION ENGINEERS  
 608 Farrington Place, Suite 100  
 Raleigh, North Carolina 27609  
 919.872.5115 Tel. 919.878.5416 Fax.  
 www.rameykemp.com

**EXISTING AND PROPOSED SIGNING DETAIL**