
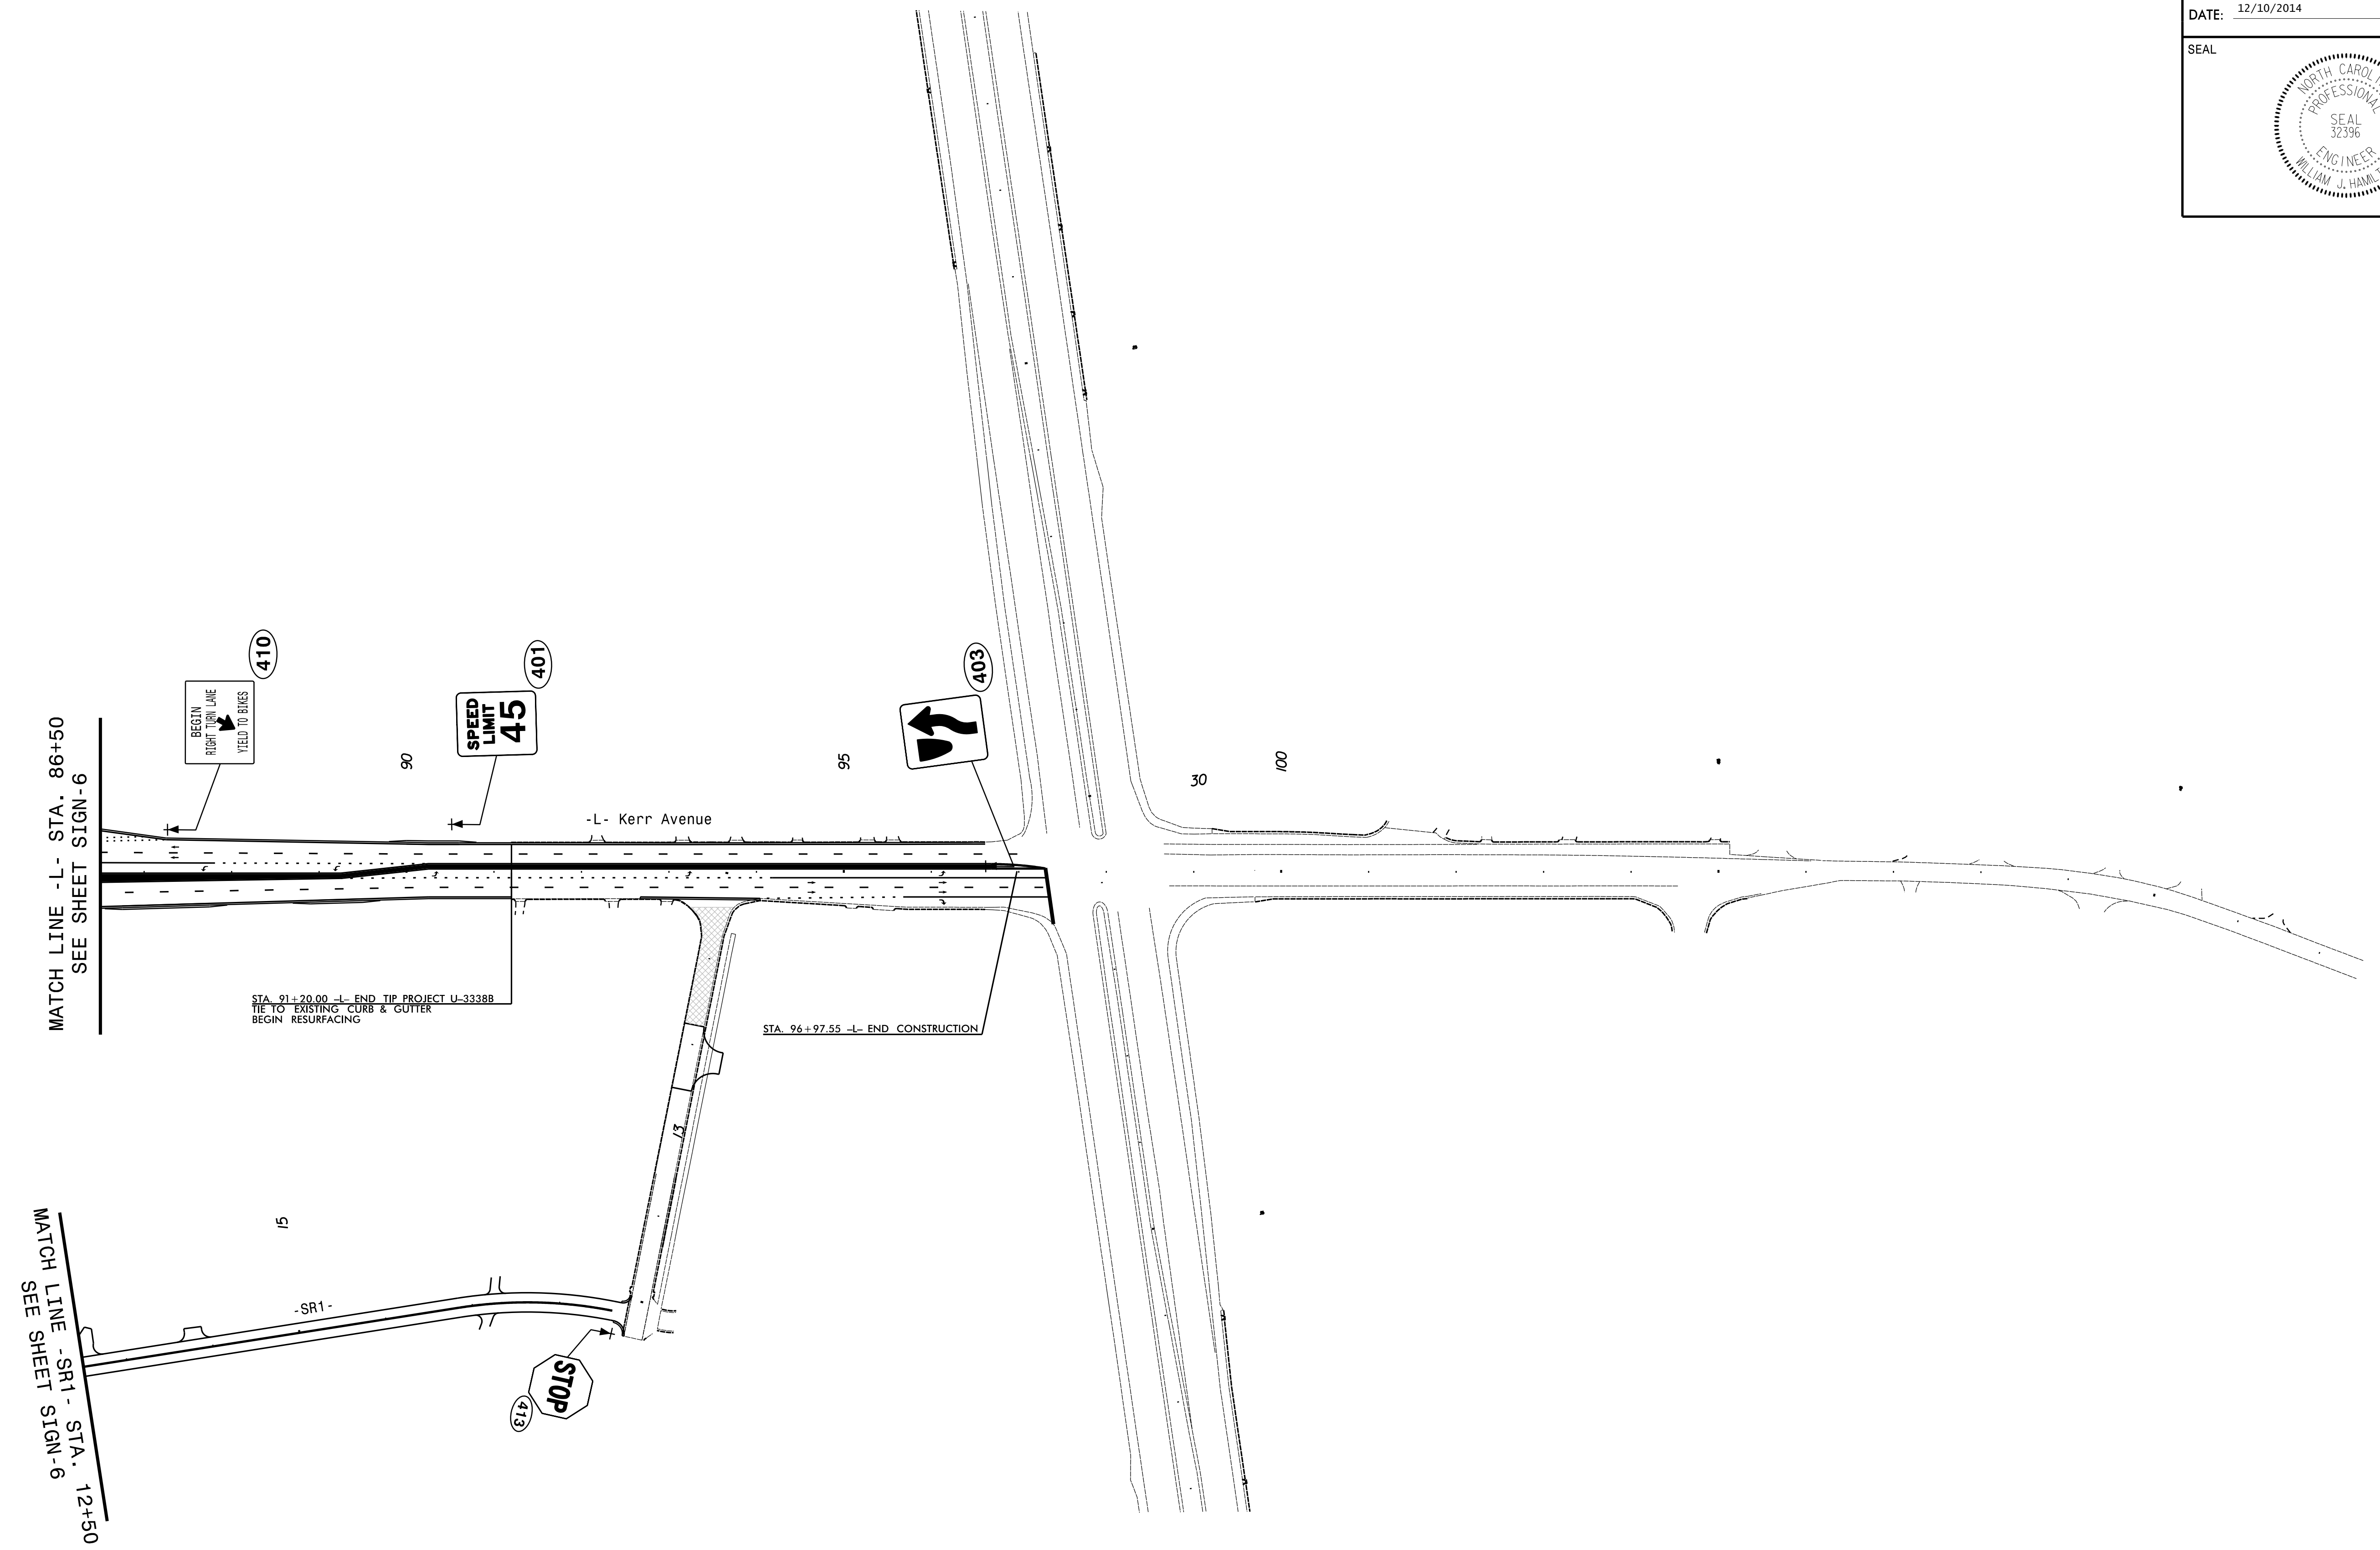
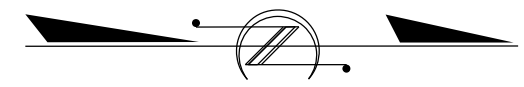


TIP NO. U-3338B	SHEET NO. SIGN-7
APPROVED: <i>Jason Hamilton, PE</i> A0560704648484	
DATE: 12/10/2014	
SEAL	
	



NOTE: REMOVE AND DISPOSE OF EXISTING SIGNS WITHIN PROJECT AREA, UNLESS OTHERWISE NOTED.

Prepared in the offices of:



RAMEY KEMP & ASSOCIATES, INC.
TRANSPORTATION ENGINEERS
508 Farrington Place, Suite 100
Raleigh, North Carolina 27609
919.872.5115 TEL 919.878.5416 FAX
www.rameykemp.com

**EXISTING AND PROPOSED
SIGNING DETAIL**