

OVERLAP PROGRAMMING DETAIL

(program controller as shown below)

FROM MAIN MENU PRESS '8' (OVERLAPS), THEN '1' (VEHICLE OVERLAP SETTINGS).

CLEAR SETTINGS FOR OVERLAPS 'A' AND 'C' PRESS '+'

```

PAGE 1: VEHICLE OVERLAP 'D' SETTINGS
PHASE:      :12345678910111213141516
VEH OVL PARENTS: X      X
VEH OVL NOT VEH:
VEH OVL NOT PED:
VEH OVL GRN EXT:
STARTUP COLOR: _ RED _ YELLOW _ GREEN
FLASH COLORS:  _ RED _ YELLOW X GREEN
SELECT VEHICLE OVERLAP OPTIONS: (Y/N)
FLASH YELLOW IN CONTROLLER FLASH?...N
GREEN EXTENSION (0-255 SEC)...0
YELLOW CLEAR (0=PARENT,3-25.5 SEC)...0.0
RED CLEAR (0=PARENT,0.1-25.5 SEC)...0.0
OUTPUT AS PHASE # (0=NONE, 1-16)...0
    
```

← NOTICE GREEN FLASH

OVERLAP PROGRAMMING COMPLETE

**LOGICAL I/O PROCESSOR PROGRAMMING
TO DISABLE SPECIAL FYA-PPLT SIGNAL SEQUENCE**

(program controller as shown below)


1. FROM MAIN MENU PRESS '2' (PHASE CONTROL), THEN '1' (PHASE CONTROL FUNCTIONS). SCROLL TO THE BOTTOM OF THE MENU AND DISABLE ACT LOGIC COMMANDS 1, 2, 3, 4, 5 and 6.

THIS ELECTRICAL DETAIL IS FOR
THE SIGNAL DESIGN: 03-1083
DESIGNED: June 2014
SEALED: December 19, 2014
REVISED:

Signal Upgrade - Final Design (Electrical Detail Sheet 2 of 2)

13-JUL-2015 10:33
D:\Transportation\Office\Curr\100036295-U33388-Kerr-Sig-LTS\WTF.ring\03-1083a.dgn
WLEZ054 AT 005250740

ATKINS 1616 EAST MILLBROOK ROAD, SUITE 310
RALEIGH, NORTH CAROLINA 27609
(919) 876-6888 NCBEES #F-0326

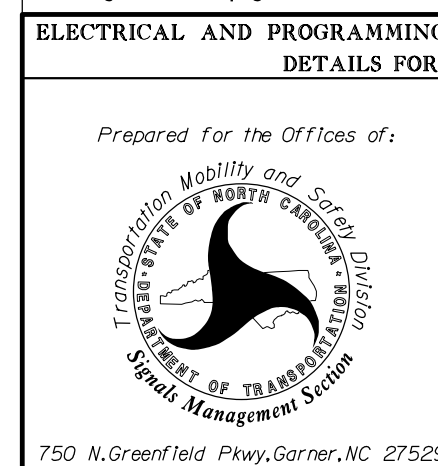

750 N. Greenfield Pkwy, Garner, NC 27529

ELECTRICAL AND PROGRAMMING DETAILS FOR:		SR 1175 (Kerr Avenue)	
Prepared for the Offices of:		at	
Transportation Mobility and Safety Division		Wilmington	
Division 03		New Hanover County	
PLAN DATE: June 2014	REVIEWED BY: LM Moon	Wilmington	
PREPARED BY: AM Encarnacion	REVIEWED BY: MB Toth		
REVISIONS	INIT.	DATE	

SEAL

DocuSigned by:
Melissa B. Toth
12/19/2014

SIG. INVENTORY NO. 03-1083