



Strain Pole Attachments

Note: Strap all signal cables to the side of the pole with 3/4" stainless steel straps when the distance between the spanwire attachment clamp and the weatherheads exceeds 36"

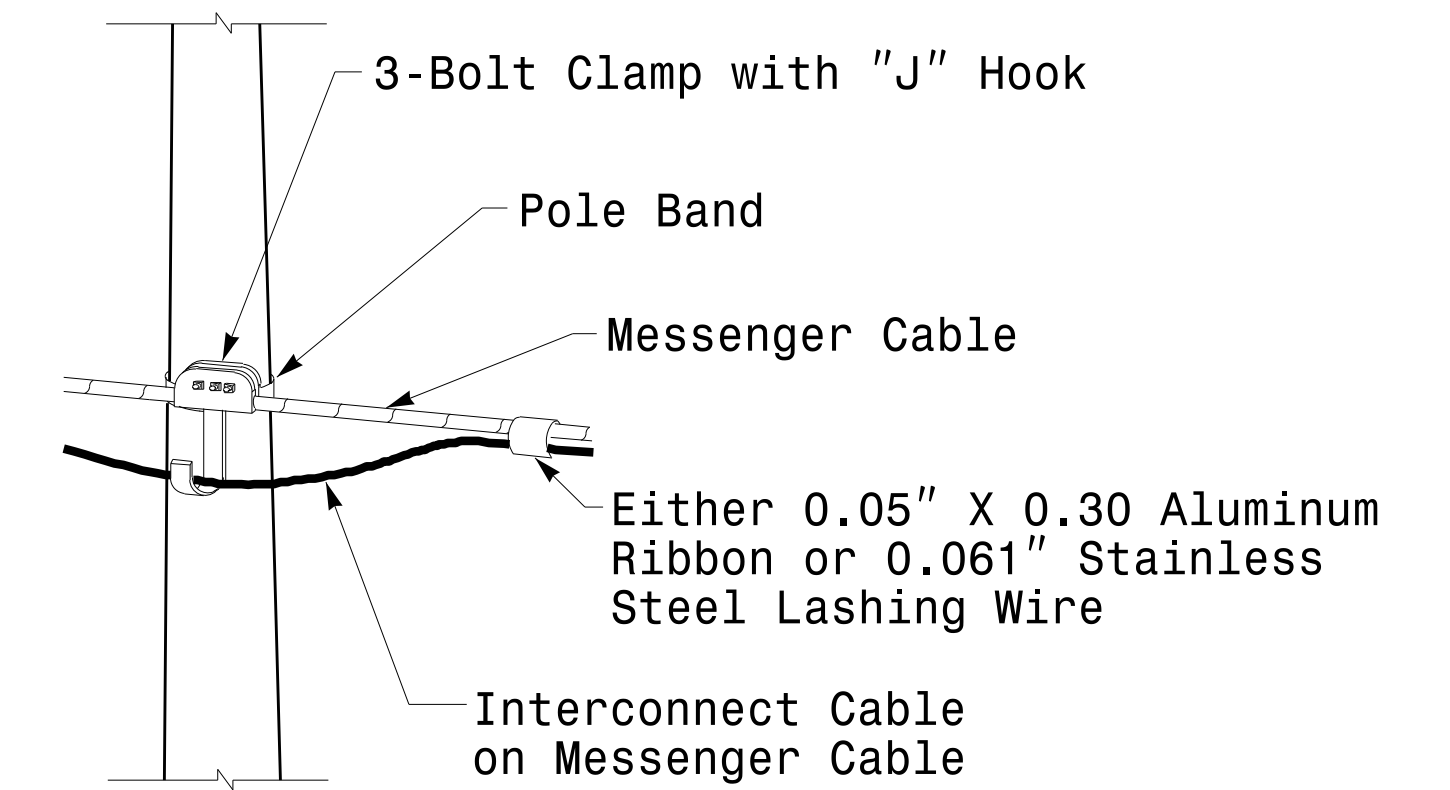

Attachment of Cable to Intermediate Metal Pole

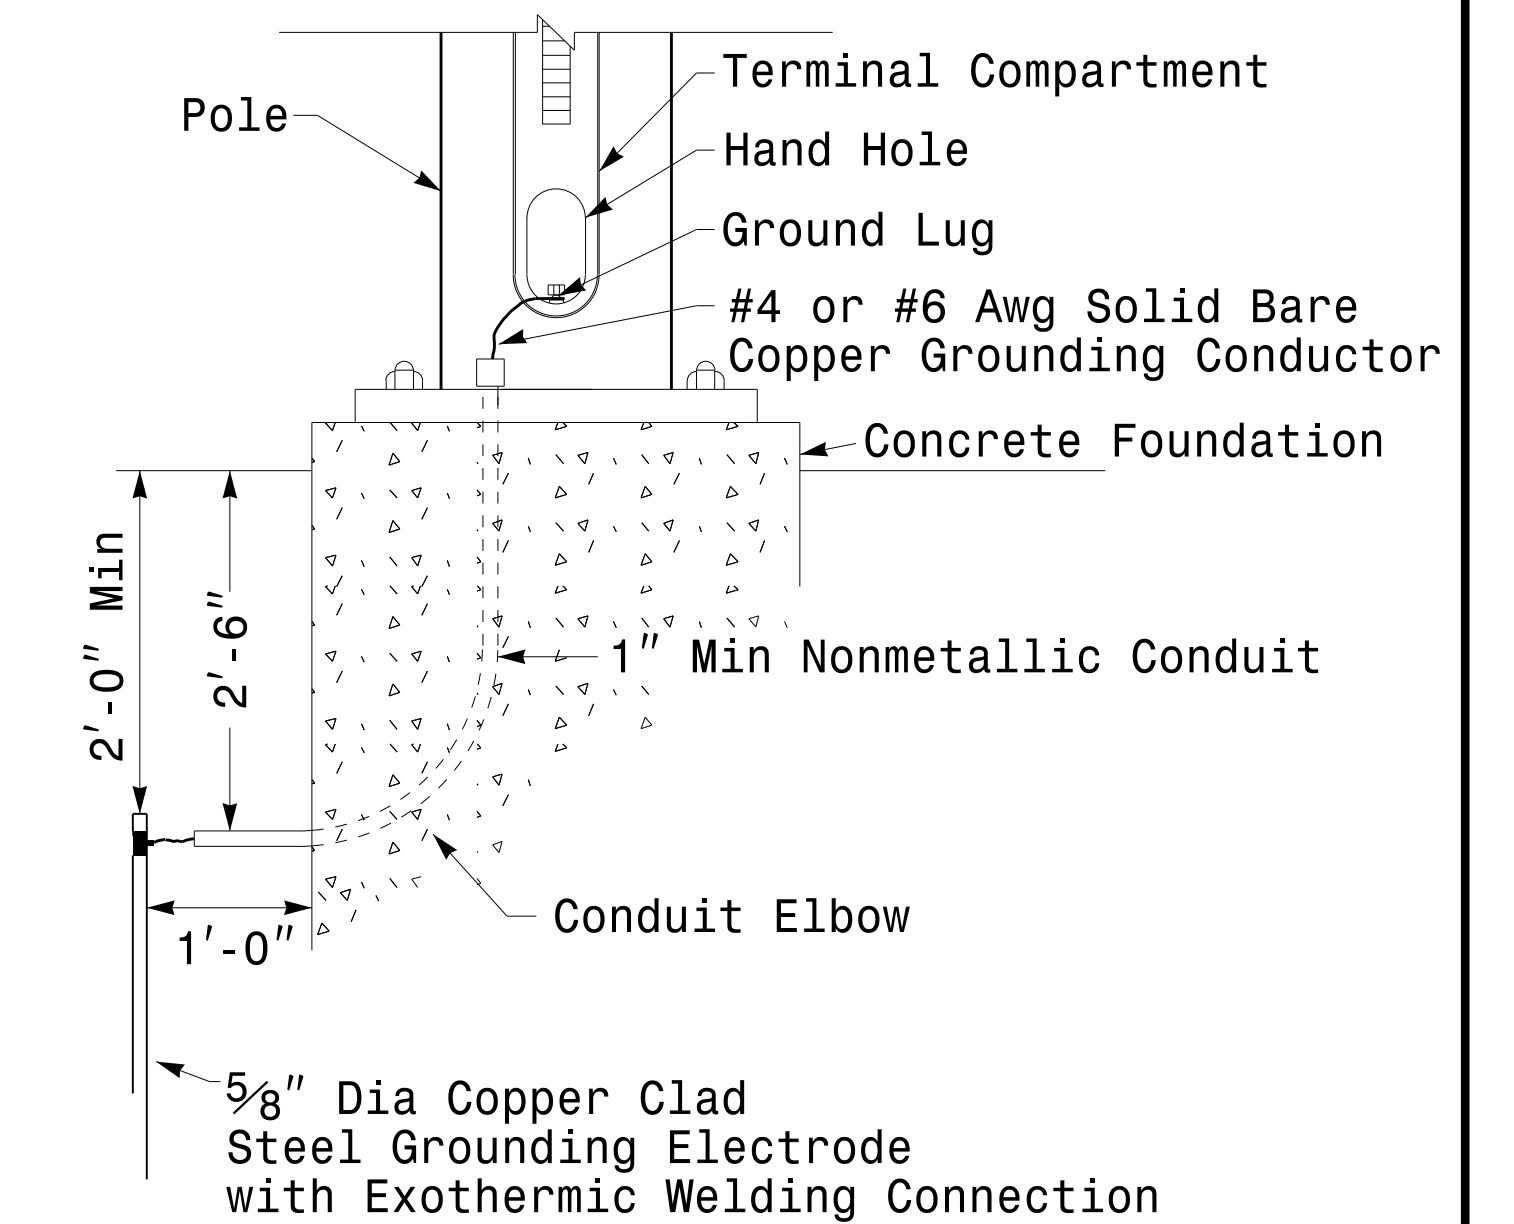

Metal Pole Grounding Detail

	Construction Details Strain Poles		
	PLAN DATE: AUGUST 2013 PREPARED BY: N. BITTING	REVIEWED BY: C.F. ANDREWS REVIEWED BY: D.C. SARKAR	
SCALE: 0 NA NONE	REVISIONS:		INIT. DATE