


SPLICE ENCLOSURE NO.

H1

CAROLINA BEACH RD AT SUNNYVALE RD

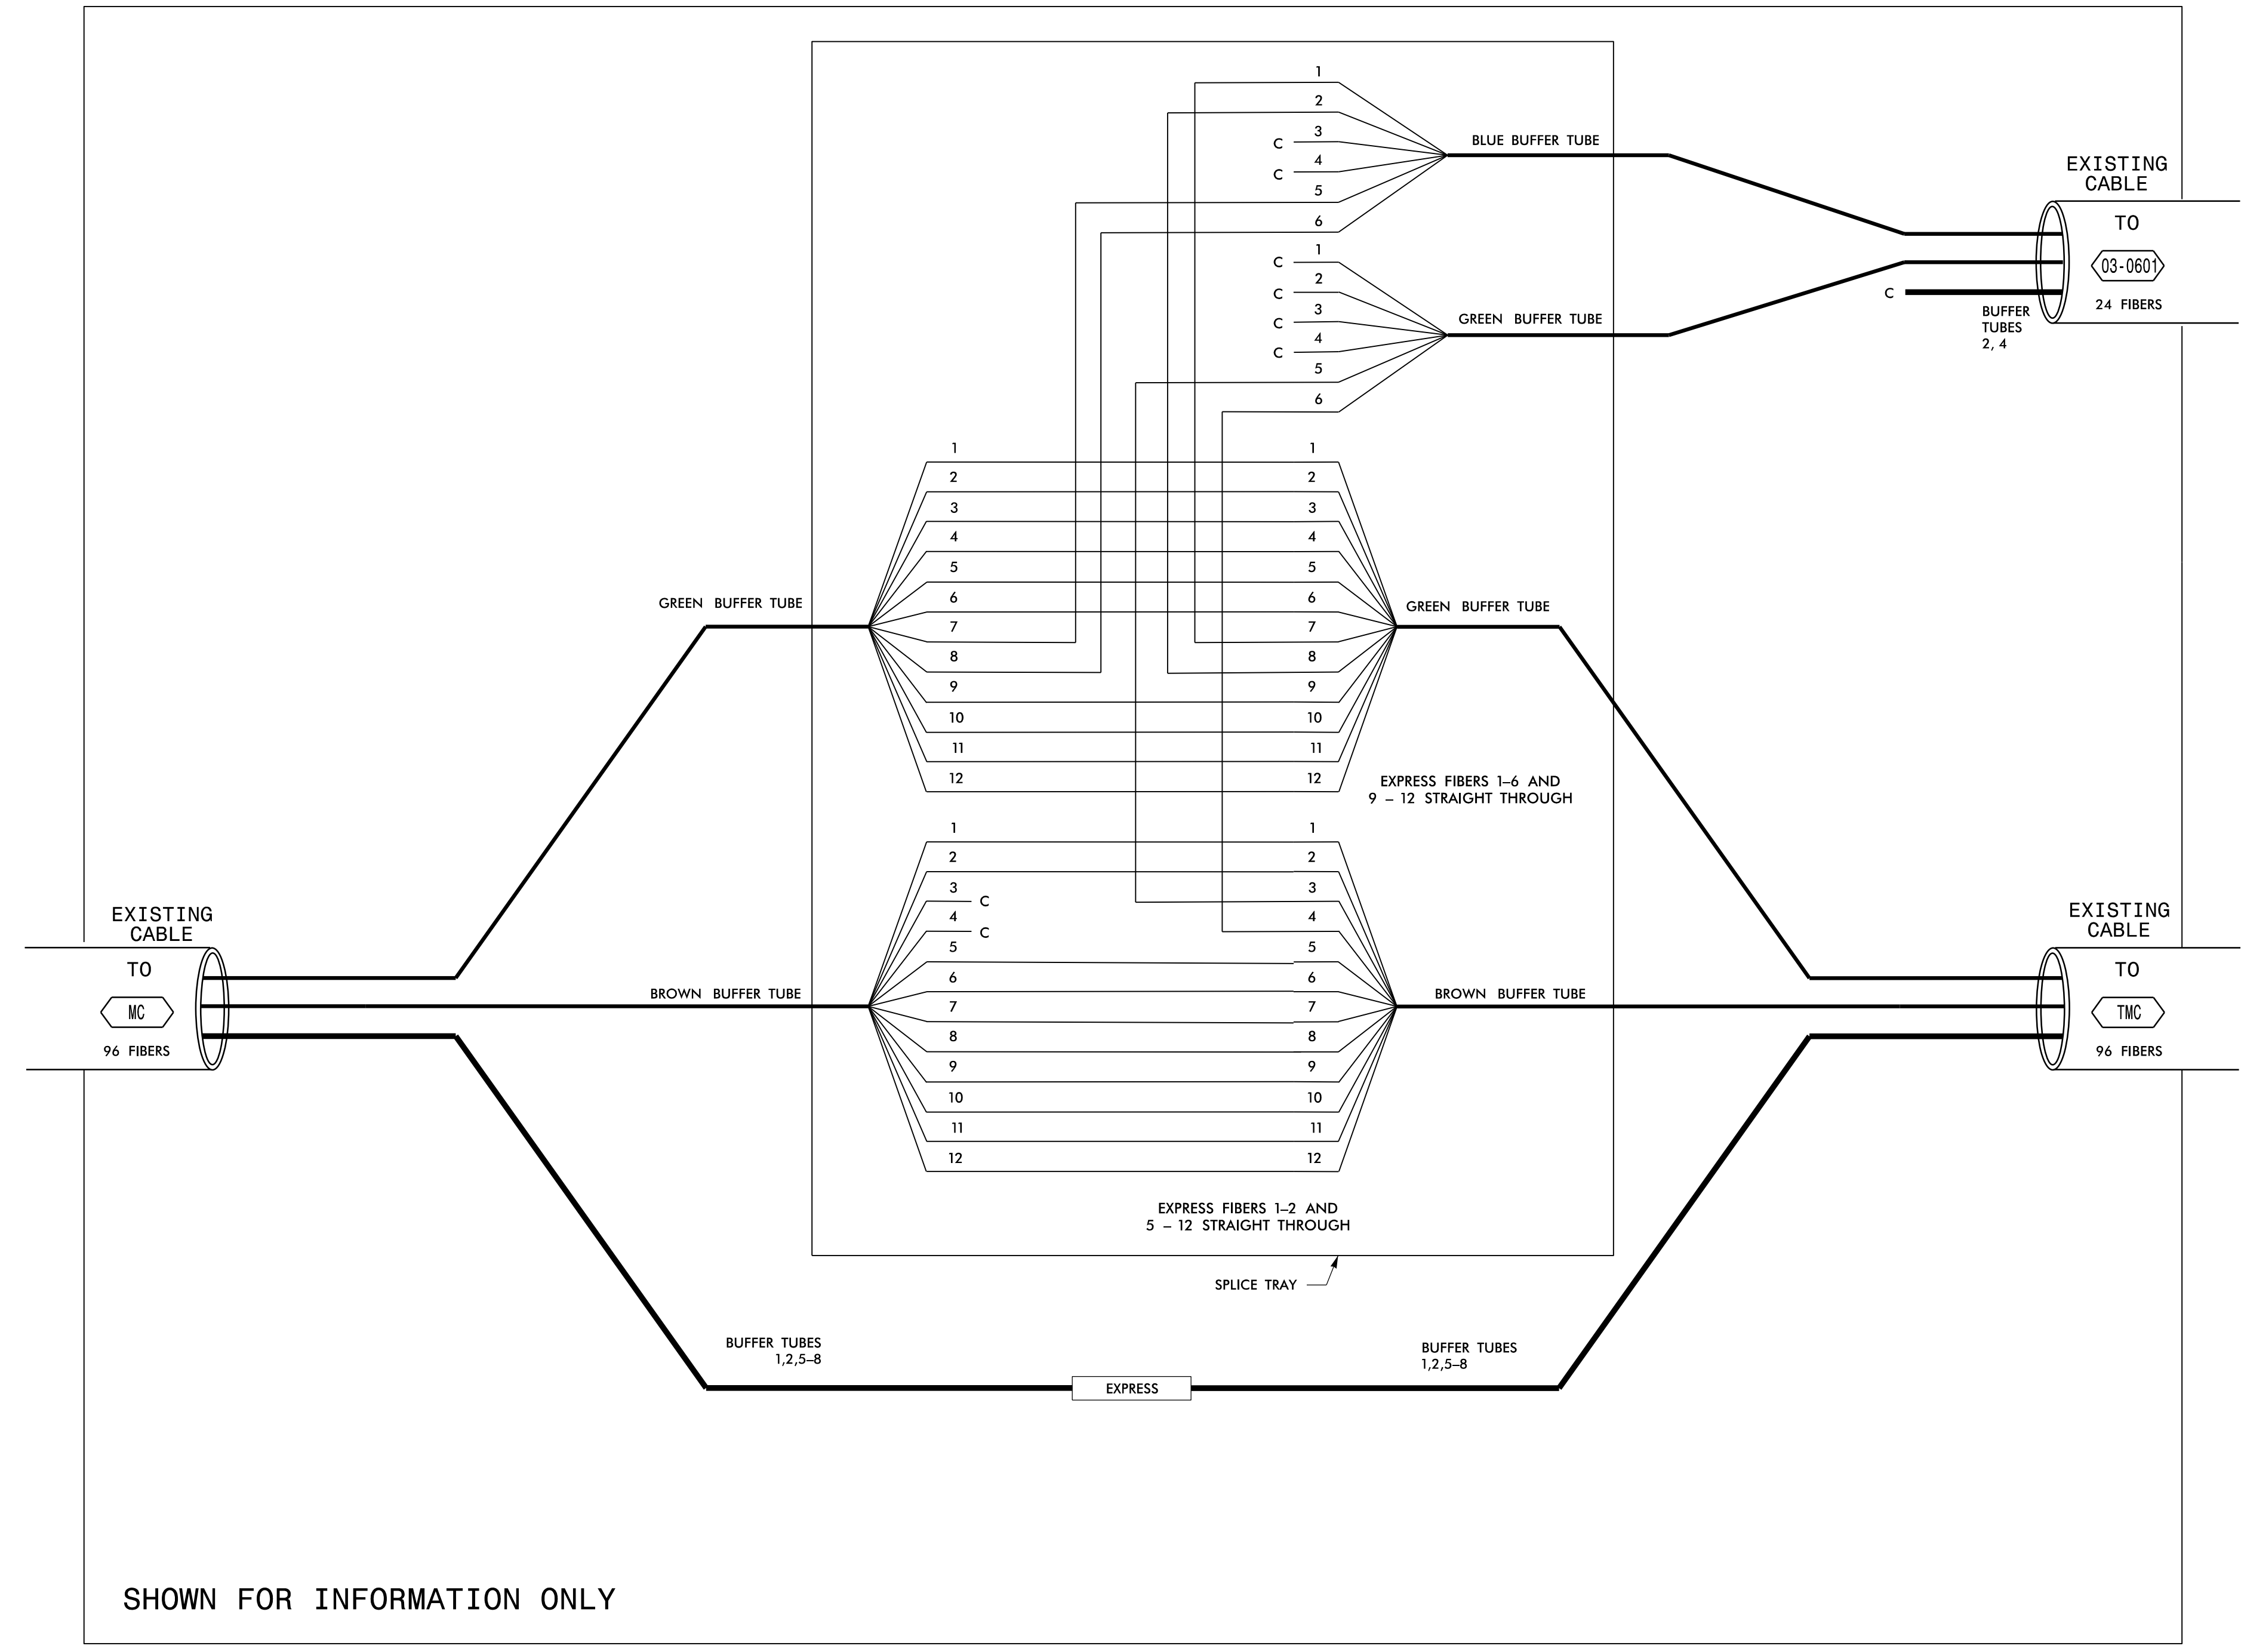


SHOWN FOR INFORMATION ONLY

NOTES:  
1. FIELD-VERIFY EXISTING TERMINATIONS.

**LEGEND**

COLOR CODE TIA/EIA 598-B	X = FUSION SPLICE INDIVIDUAL FIBER
(1) BLUE (7) RED	C = CAP AND SEAL
(2) ORANGE (8) BLACK	
(3) GREEN (9) YELLOW	EXPRESS = EXPRESS ENTIRE BUFFER TUBE THROUGH WITHOUT CUTTING
(4) BROWN (10) VIOLET	BUFFER SPLICE = SPLICE ALL FIBERS IN BUFFER TUBE COLOR TO COLOR
(5) SLATE (11) ROSE	
(6) WHITE (12) AQUA	

- NOTES**
- UNUSED FIBERS LEFT COILED AND STORED IN SPLICE TRAY
  - UNUSED BUFFER TUBES LEFT COILED AND STORED IN SPLICE ENCLOSURE
  - TRANSCEIVER TERMINATION CONFIGURATIONS ARE GENERIC. CONTRACTOR IS RESPONSIBLE FOR DETERMINING /ENSURING THE PROPER TERMINATIONS.
  - ALL SPLICES EXISTING UNLESS NOTED AS PROPOSED.

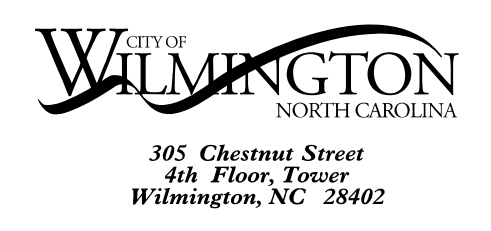

**ATKINS** 1616 EAST MILLBROOK ROAD, SUITE 310  
RALEIGH, NORTH CAROLINA 27609  
(919) 876-8888 NCBEEES #F-0326

Prepared for the Offices of:  750 N. Greenfield Pkwy, Garner, NC 27529	<b>Kerr Avenue Splicing Details</b>		SEAL NORTH CAROLINA PROFESSIONAL ENGINEER HENRY W. BUDGETT 019962
	Division 03 New Hanover County Wilmington	PLAN DATE: August 2013	
SCALE: NONE	PREPARED BY:	REVIEWED BY:	DocuSigned by: 1/5/2015