
DocuSign Envelope ID: 14889495-FE2F-4DE3-9423-B0B68DBA0C66

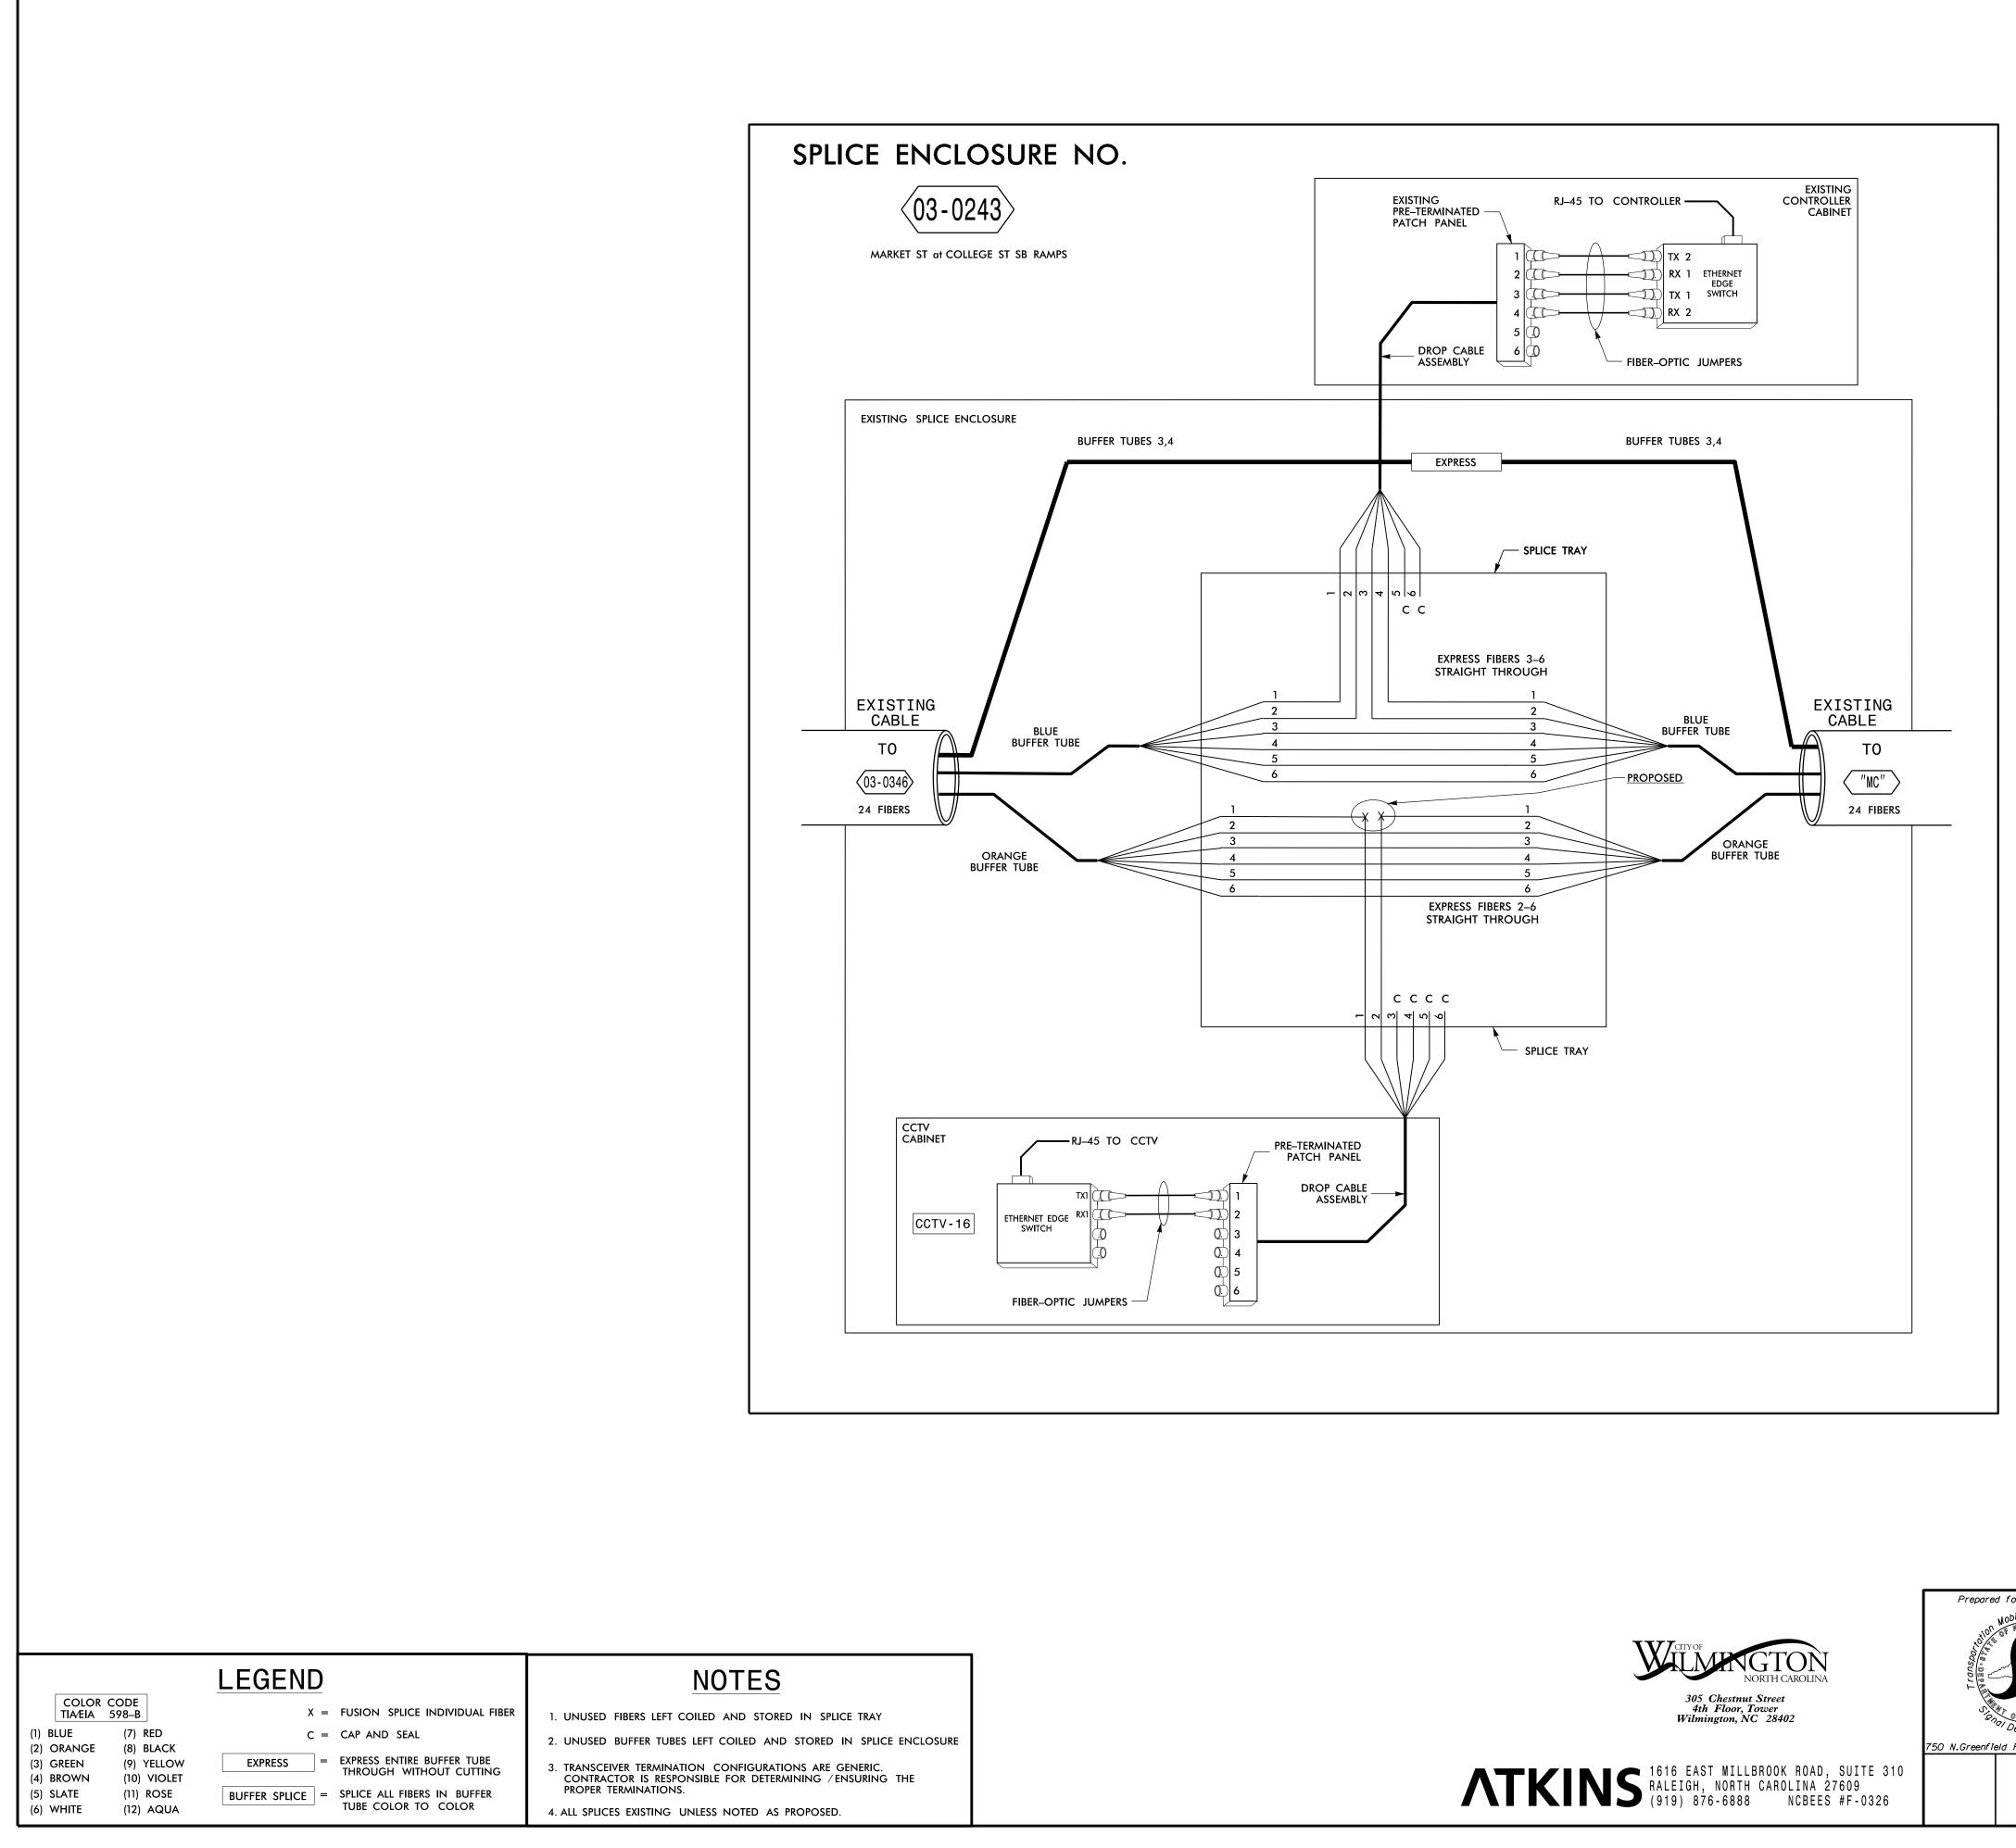

| I. ALL | SPLICES | EXISTING | UNLESS | NOTED | AS | PROPOSI |
|--------|---------|----------|--------|-------|----|---------|

| | | | PROJE | CT REFERENCE NO. | SHEET NO. |
|---|--|---|--------------------------|--|------------------|
| | | | | U-3338B | SCP 23 |
| | | | | | |
| | | | | | |
| | | | | | |
| 1 | | | | | |
| | | | | | |
| | | | | | |
| d for the Offices of: | | | | SEAL | |
| d for the Offices of: | Kerr | Avenue | | | 1000000 |
| d for the Offices of: | Kerr Splicin | Avenue g Details | | | |
| | Splicin | g Details | Wilminaton | | |
| OF TRANSPORT | Splicin Division 03 New Han PLAN DATE: August 2013 | Avenue g Details nover County REVIEWED BY: | Wilmington | | |
| Nobility and WORTH Composition OF TRANSPORT OF TRANSPORT OF TRANSPORT OF TRANSPORT OF TRANSPORT | Splicin Division 03 New Han PLAN DATE: August 2013 PREPARED BY: | g Details | | HENRY CARO SEAL 019962 | |
| OF TRANSPORT | Splicin Division 03 New Han PLAN DATE: August 2013 | g Details | Wilmington INIT. DATE | HER CARO OFESSIO HER OFESSIO SEAL 019962 | 2/5/2015 DATE |