


MATCHLINE -Y1- STA.16+50 SEE SHEET 21



PROJECT REFERENCE NO. U-3338B	SHEET NO. UC-5
SCALE: 10 0 20	
UTILITY CONSTRUCTION	

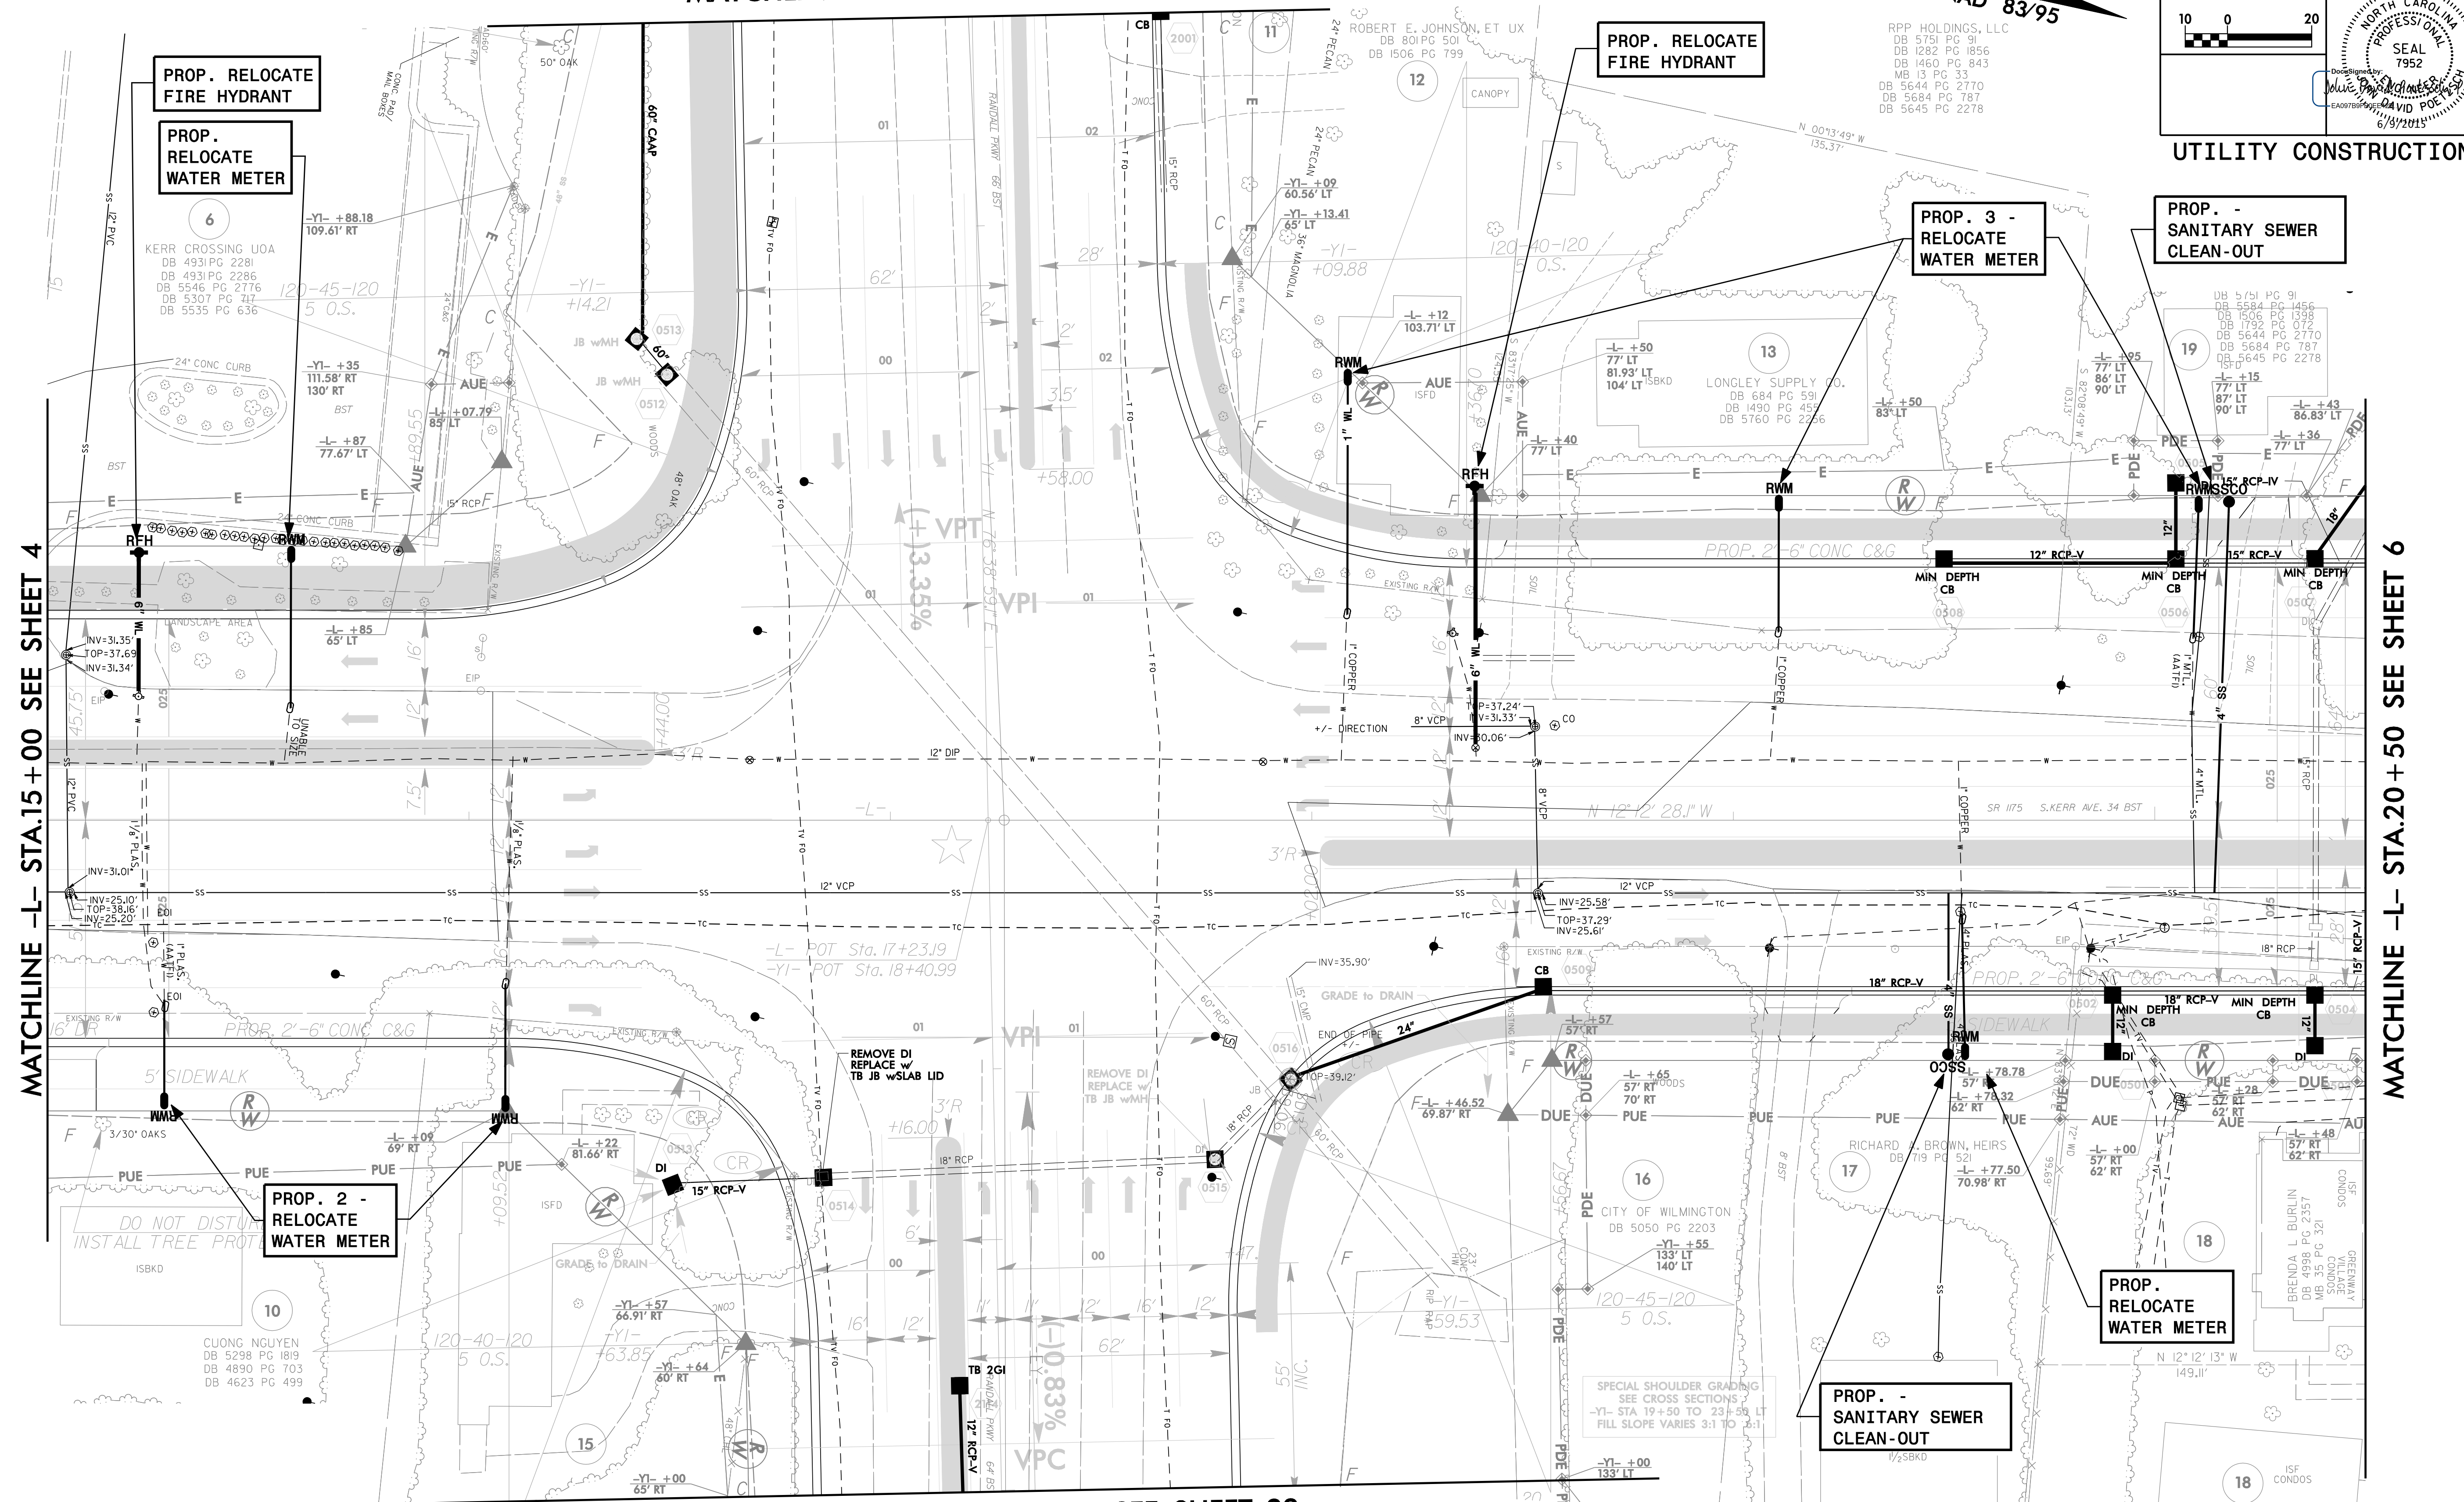

MATCHLINE -L- STA.15+00 SEE SHEET 4

MATCHLINE -L- STA.20+50 SEE SHEET 6

MATCHLINE -Y1- STA.20+00 SEE SHEET 22

DO NOT DISTURB  
INSTALL TREE PROTECTION

SPECIAL SHOULDER GRADING  
SEE CROSS SECTIONS  
-Y1- STA 19+50 TO 23+50 LT  
FILL SLOPE VARIES 3:1 TO 5:1

Prepared by:

AECOM TECHNICAL SERVICES OF NORTH CAROLINA, INC.  
701 CORPORATE CENTER DRIVE, SUITE 475, RALEIGH, NC 27607  
919-854-6200 919-854-6259 (fax)