


PROJECT REFERENCE NO. U-3338B	SHEET NO. UC-11
SCALE: 10 0 20	
UTILITY CONSTRUCTION	

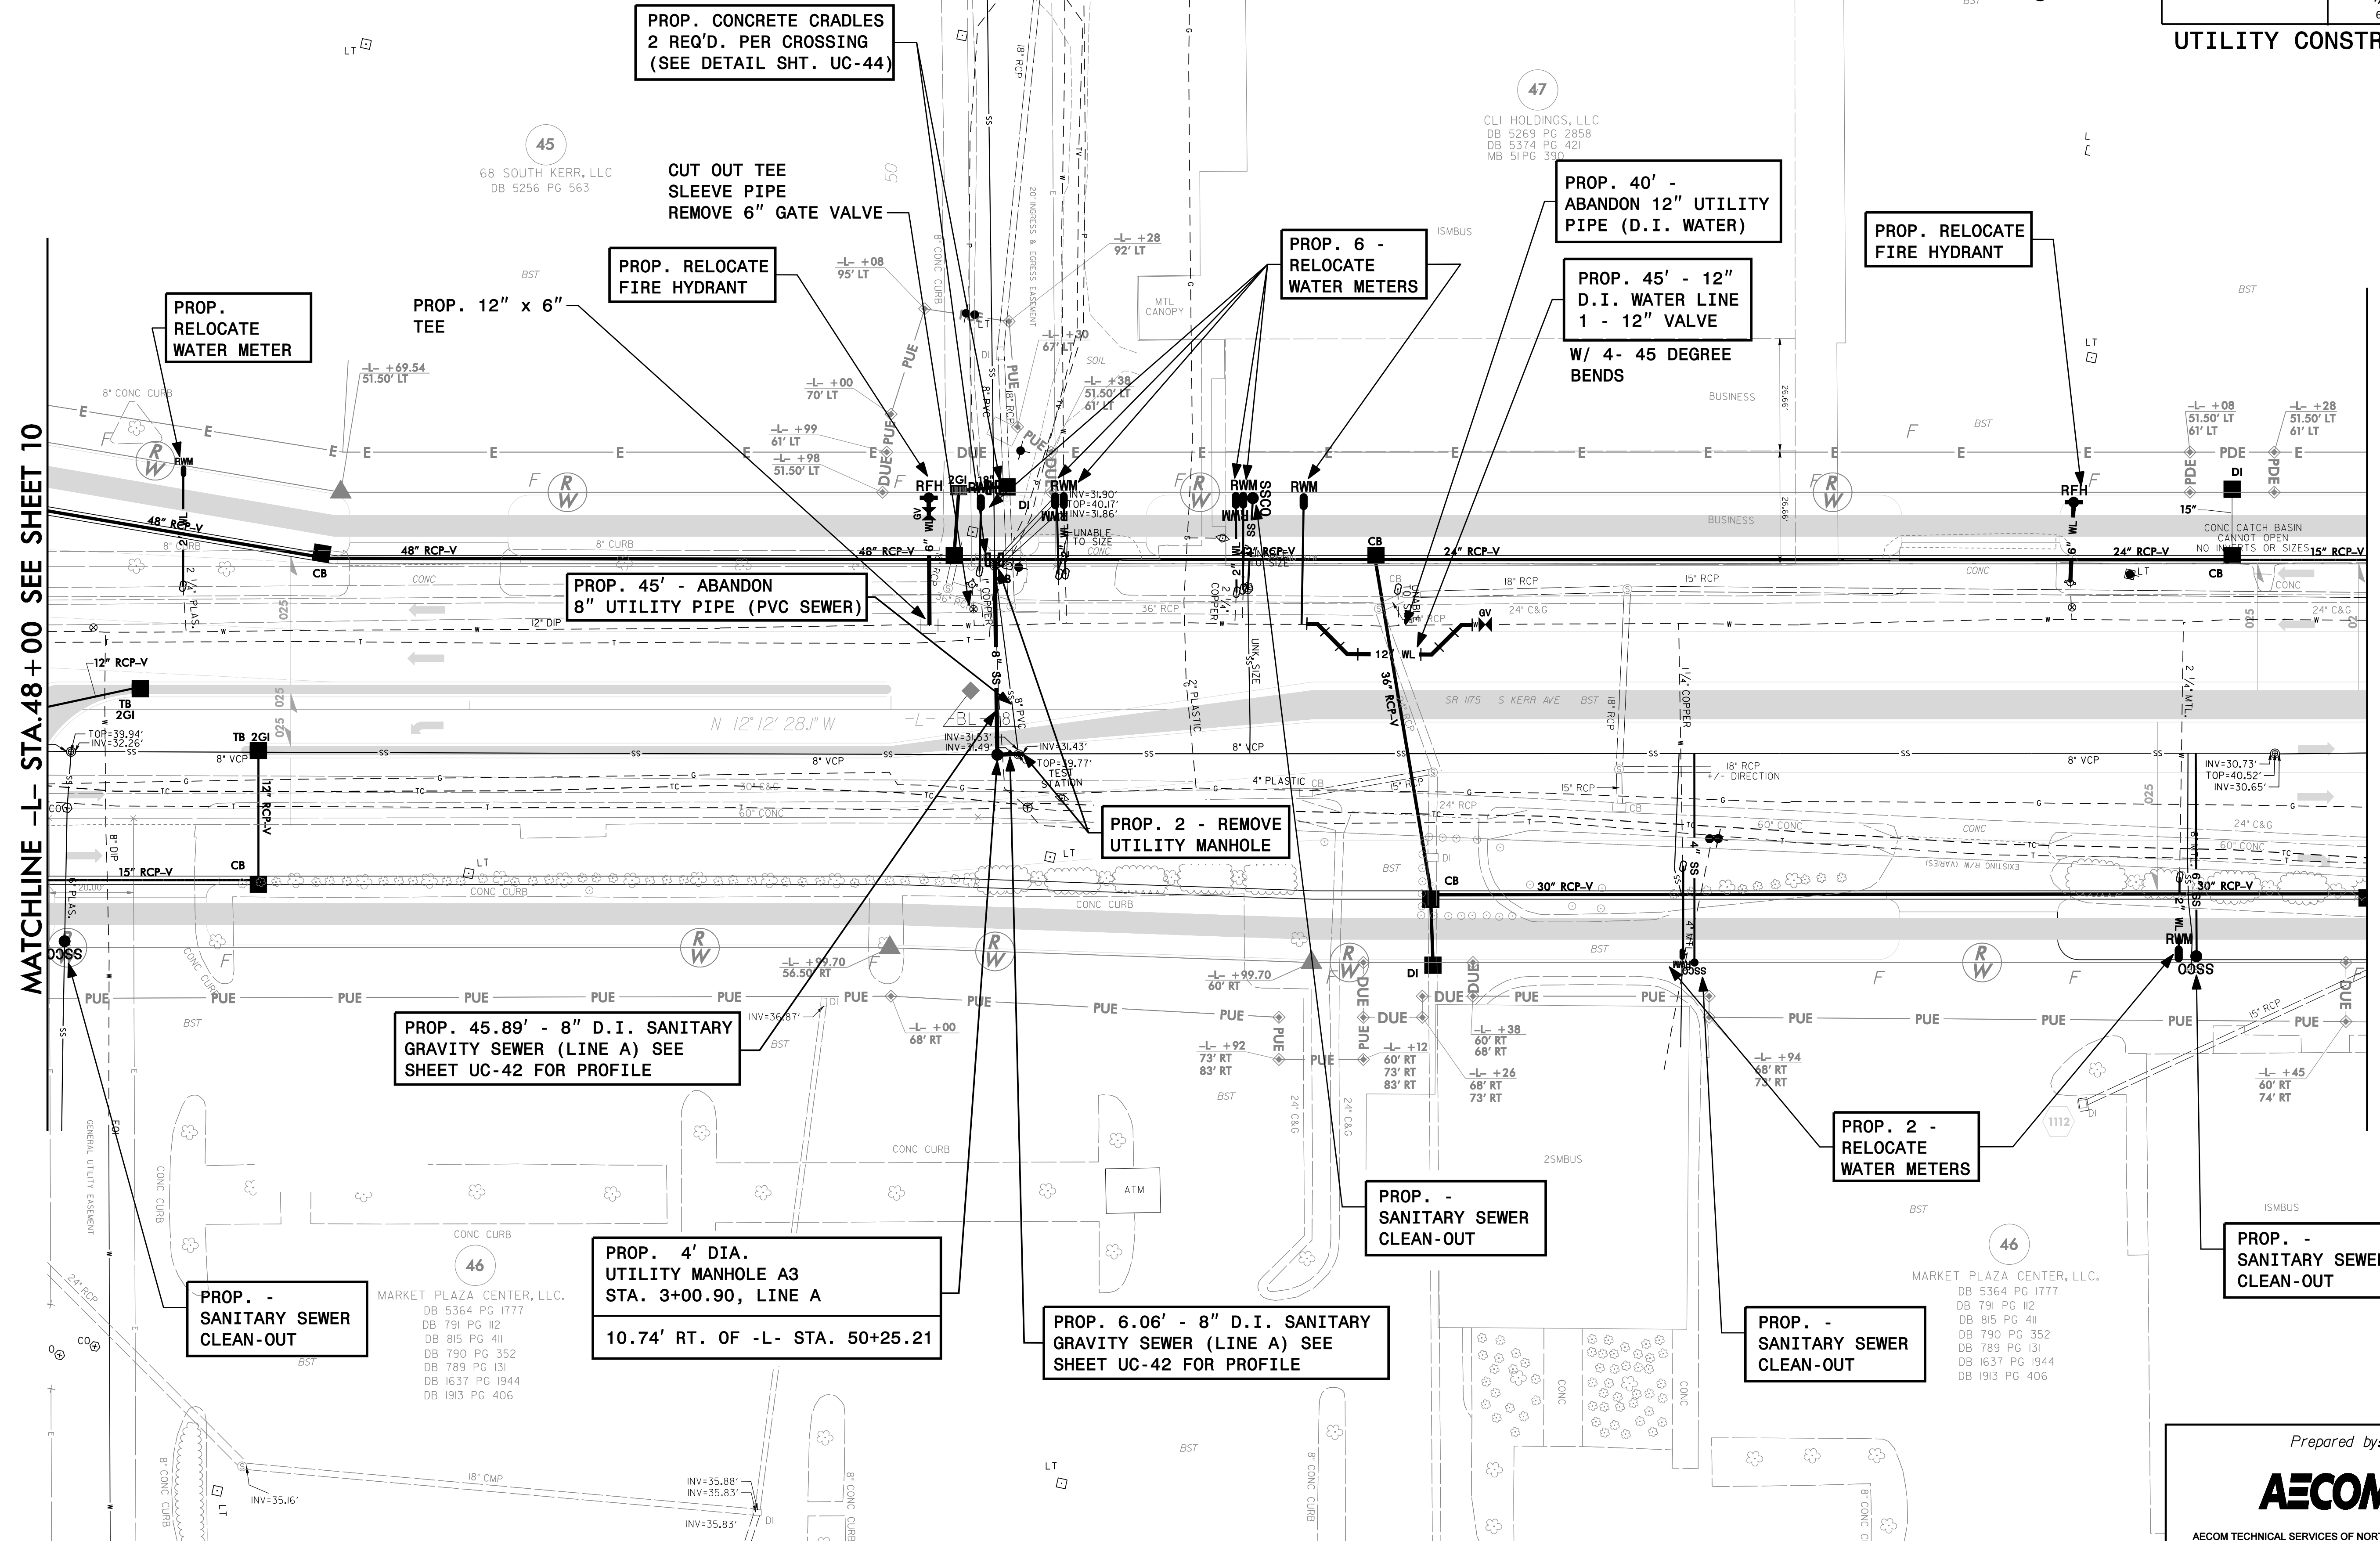

MATCHLINE -L- STA.48+00 SEE SHEET 10

MATCHLINE -L- STA.53+50 SEE SHEET 12

PROP. CONCRETE CRADLES  
2 REQ'D. PER CROSSING  
(SEE DETAIL SHT. UC-44)

45  
68 SOUTH KERR, LLC  
DB 5256 PG 563

CUT OUT TEE  
SLEEVE PIPE  
REMOVE 6" GATE VALVE

PROP. RELOCATE  
FIRE HYDRANT

PROP. 12" x 6"  
TEE

PROP. RELOCATE  
WATER METER

PROP. 6 -  
RELOCATE  
WATER METERS

PROP. 40' -  
ABANDON 12" UTILITY  
PIPE (D.I. WATER)

PROP. 45' - 12"  
D.I. WATER LINE  
1 - 12" VALVE  
W/ 4- 45 DEGREE  
BENDS

PROP. RELOCATE  
FIRE HYDRANT

PROP. 45' - ABANDON  
8" UTILITY PIPE (PVC SEWER)

PROP. 2 - REMOVE  
UTILITY MANHOLE

PROP. 45.89' - 8" D.I. SANITARY  
GRAVITY SEWER (LINE A) SEE  
SHEET UC-42 FOR PROFILE

PROP. 4' DIA.  
UTILITY MANHOLE A3  
STA. 3+00.90, LINE A  
10.74' RT. OF -L- STA. 50+25.21

PROP. 6.06' - 8" D.I. SANITARY  
GRAVITY SEWER (LINE A) SEE  
SHEET UC-42 FOR PROFILE

PROP. -  
SANITARY SEWER  
CLEAN-OUT

46  
MARKET PLAZA CENTER, LLC.  
DB 5364 PG 1777  
DB 791 PG 112  
DB 815 PG 411  
DB 790 PG 352  
DB 789 PG 131  
DB 1637 PG 1944  
DB 1913 PG 406

PROP. -  
SANITARY SEWER  
CLEAN-OUT

PROP. 2 -  
RELOCATE  
WATER METERS

PROP. -  
SANITARY SEWER  
CLEAN-OUT

PROP. -  
SANITARY SEWER  
CLEAN-OUT

46  
MARKET PLAZA CENTER, LLC.  
DB 5364 PG 1777  
DB 791 PG 112  
DB 815 PG 411  
DB 790 PG 352  
DB 789 PG 131  
DB 1637 PG 1944  
DB 1913 PG 406

Prepared by:

**AECOM**

AECOM TECHNICAL SERVICES OF NORTH CAROLINA, INC.  
701 CORPORATE CENTER DRIVE, SUITE 475, RALEIGH, NC 27607  
919-854-6200 919-854-6259 (fax)