


MATCHLINE -Y10- STA.12+00 SEE SHEET 39

PROJECT REFERENCE NO. U-3338B	SHEET NO. UC-16
SCALE: 10 0 20	
UTILITY CONSTRUCTION	

MATCHLINE -L- STA. 75+50 SEE SHEET 15

MATCHLINE -L- STA. 81+00 SEE SHEET 17

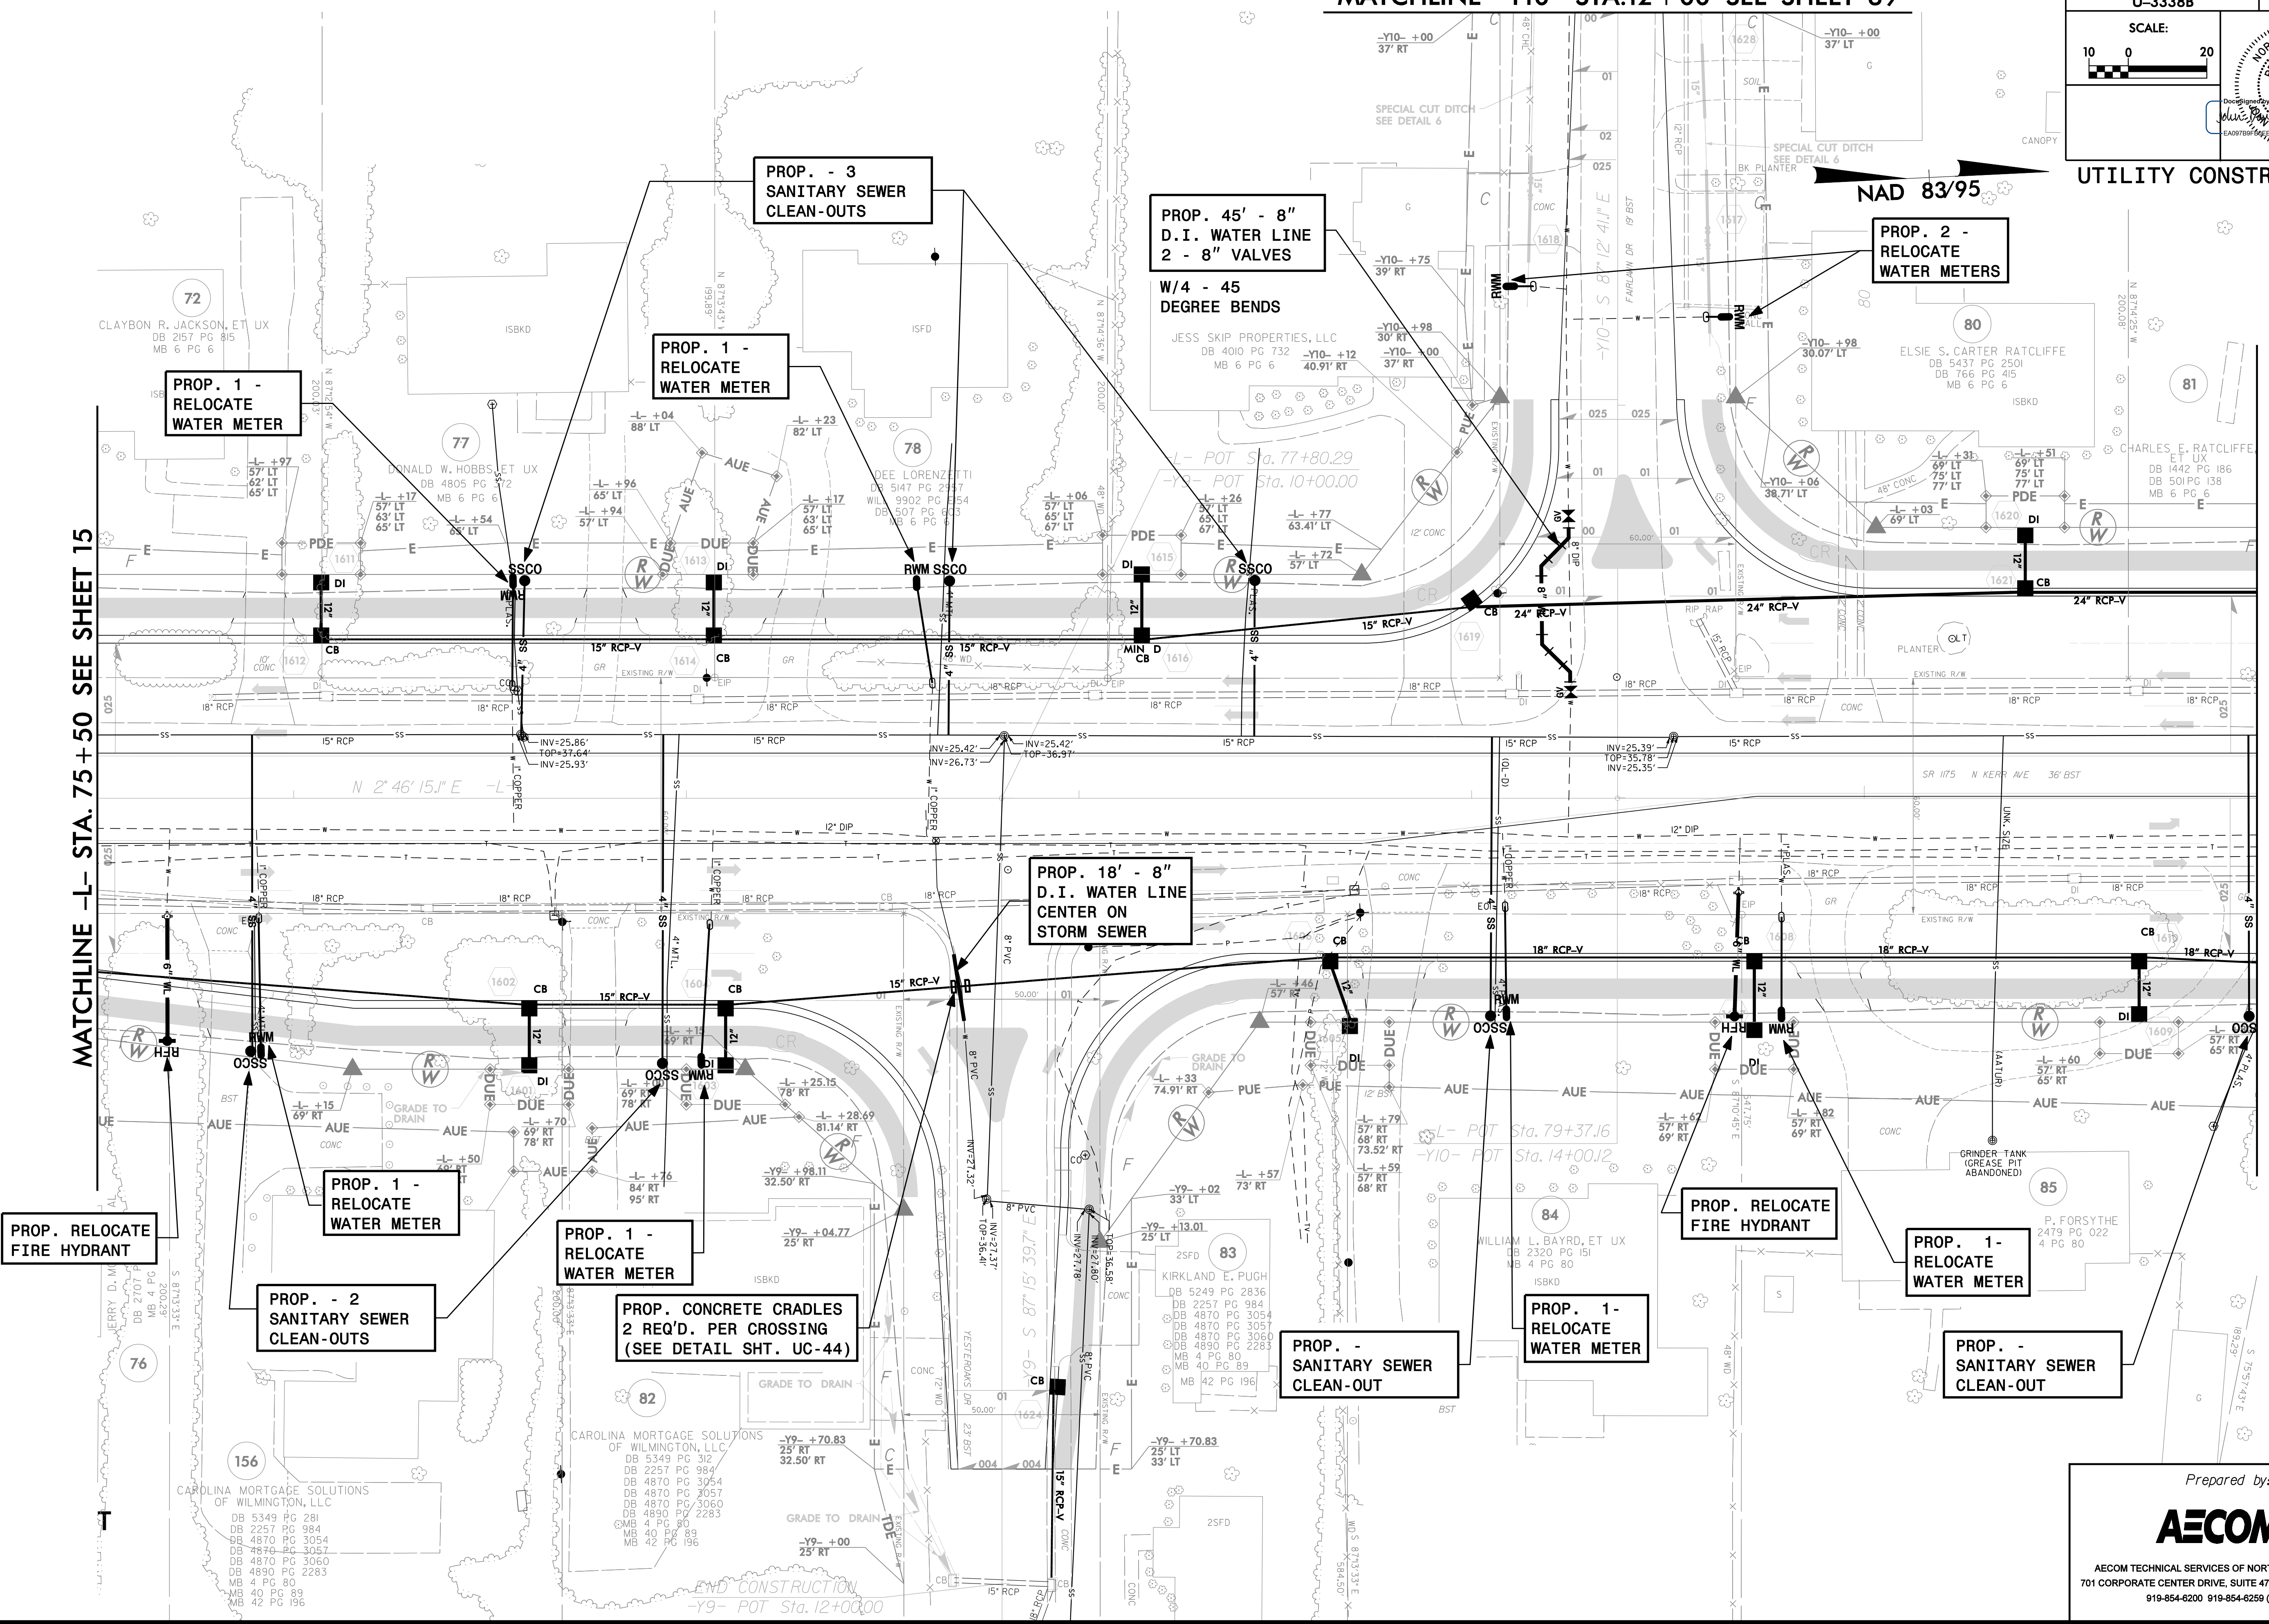

DATE: 6/15/2015
DRAWN: 03338B_02.dwg

Prepared by:

 AECOM TECHNICAL SERVICES OF NORTH CAROLINA, INC.
 701 CORPORATE CENTER DRIVE, SUITE 475, RALEIGH, NC 27607
 919-854-6200 919-854-6259 (fax)