


PROJECT REFERENCE NO. U-3338B	SHEET NO. UC-24
SCALE: 10 0 20	
UTILITY CONSTRUCTION	

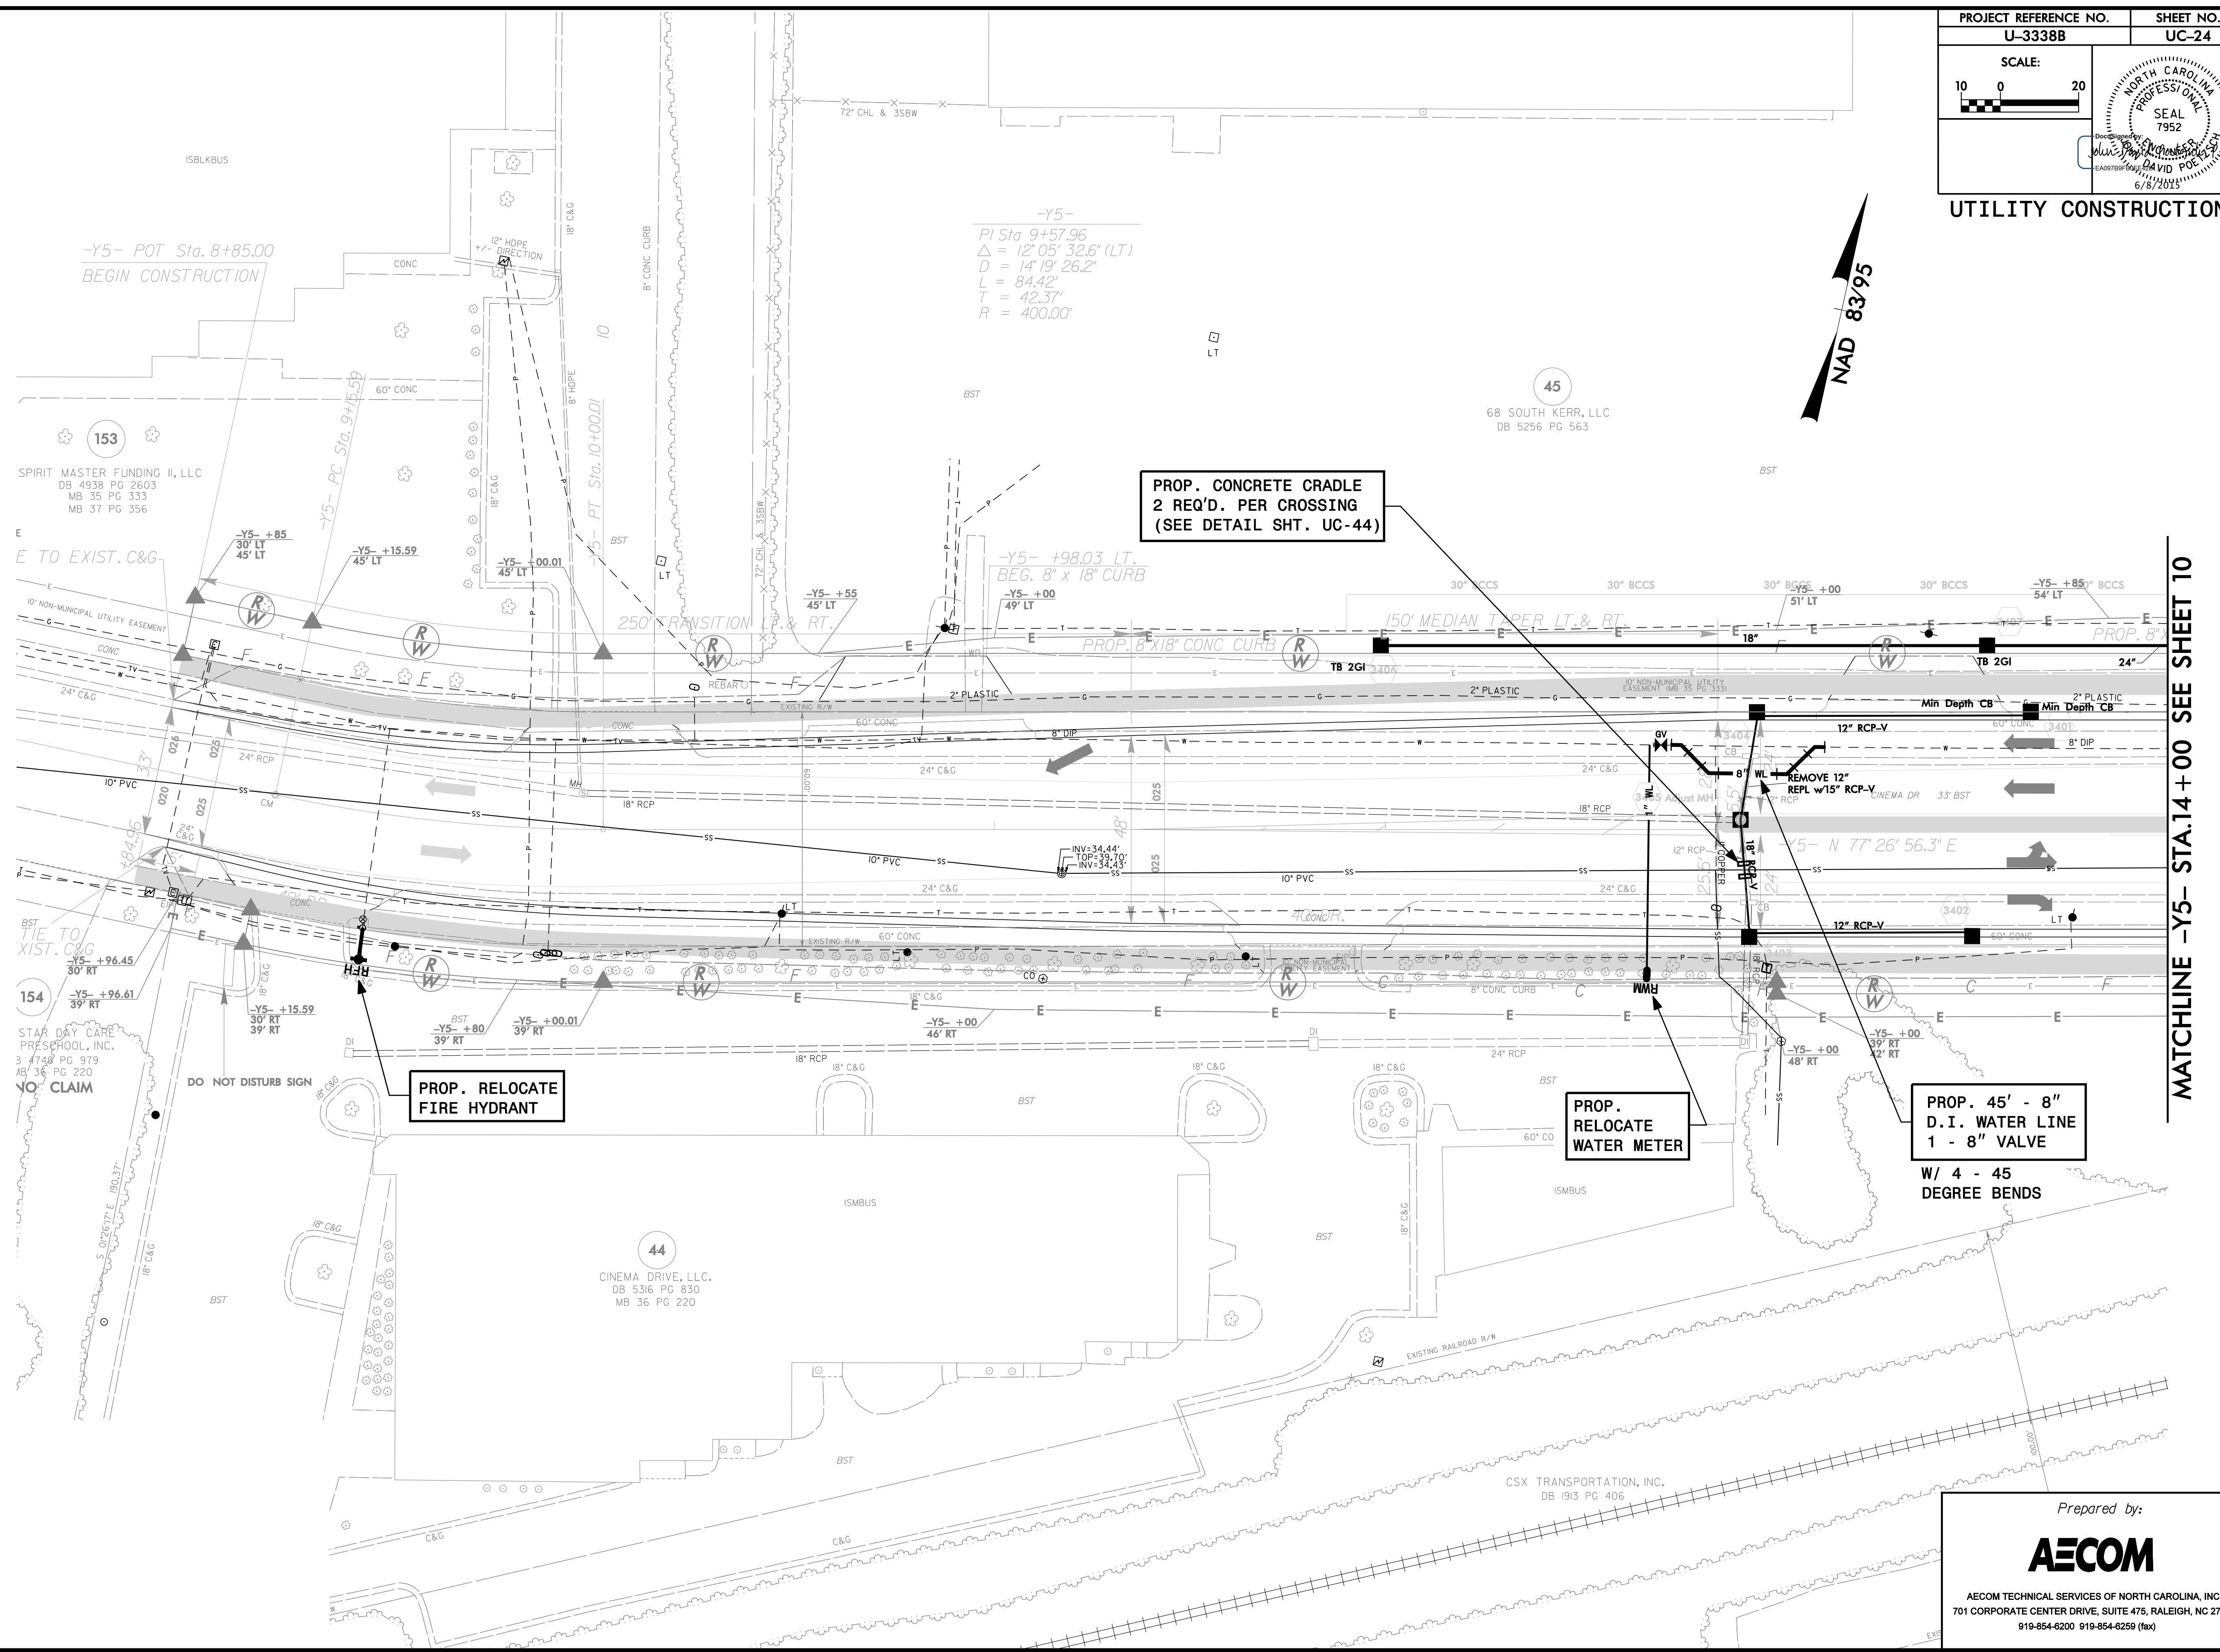

MATCHLINE -Y5- STA.14+00 SEE SHEET 10

DATE: 6/15/2015
DRAWN: 03338B_UC_Plan_s24.dgn

Prepared by:

 AECOM TECHNICAL SERVICES OF NORTH CAROLINA, INC.
 701 CORPORATE CENTER DRIVE, SUITE 475, RALEIGH, NC 27607
 919-854-6200 919-854-6259 (fax)