
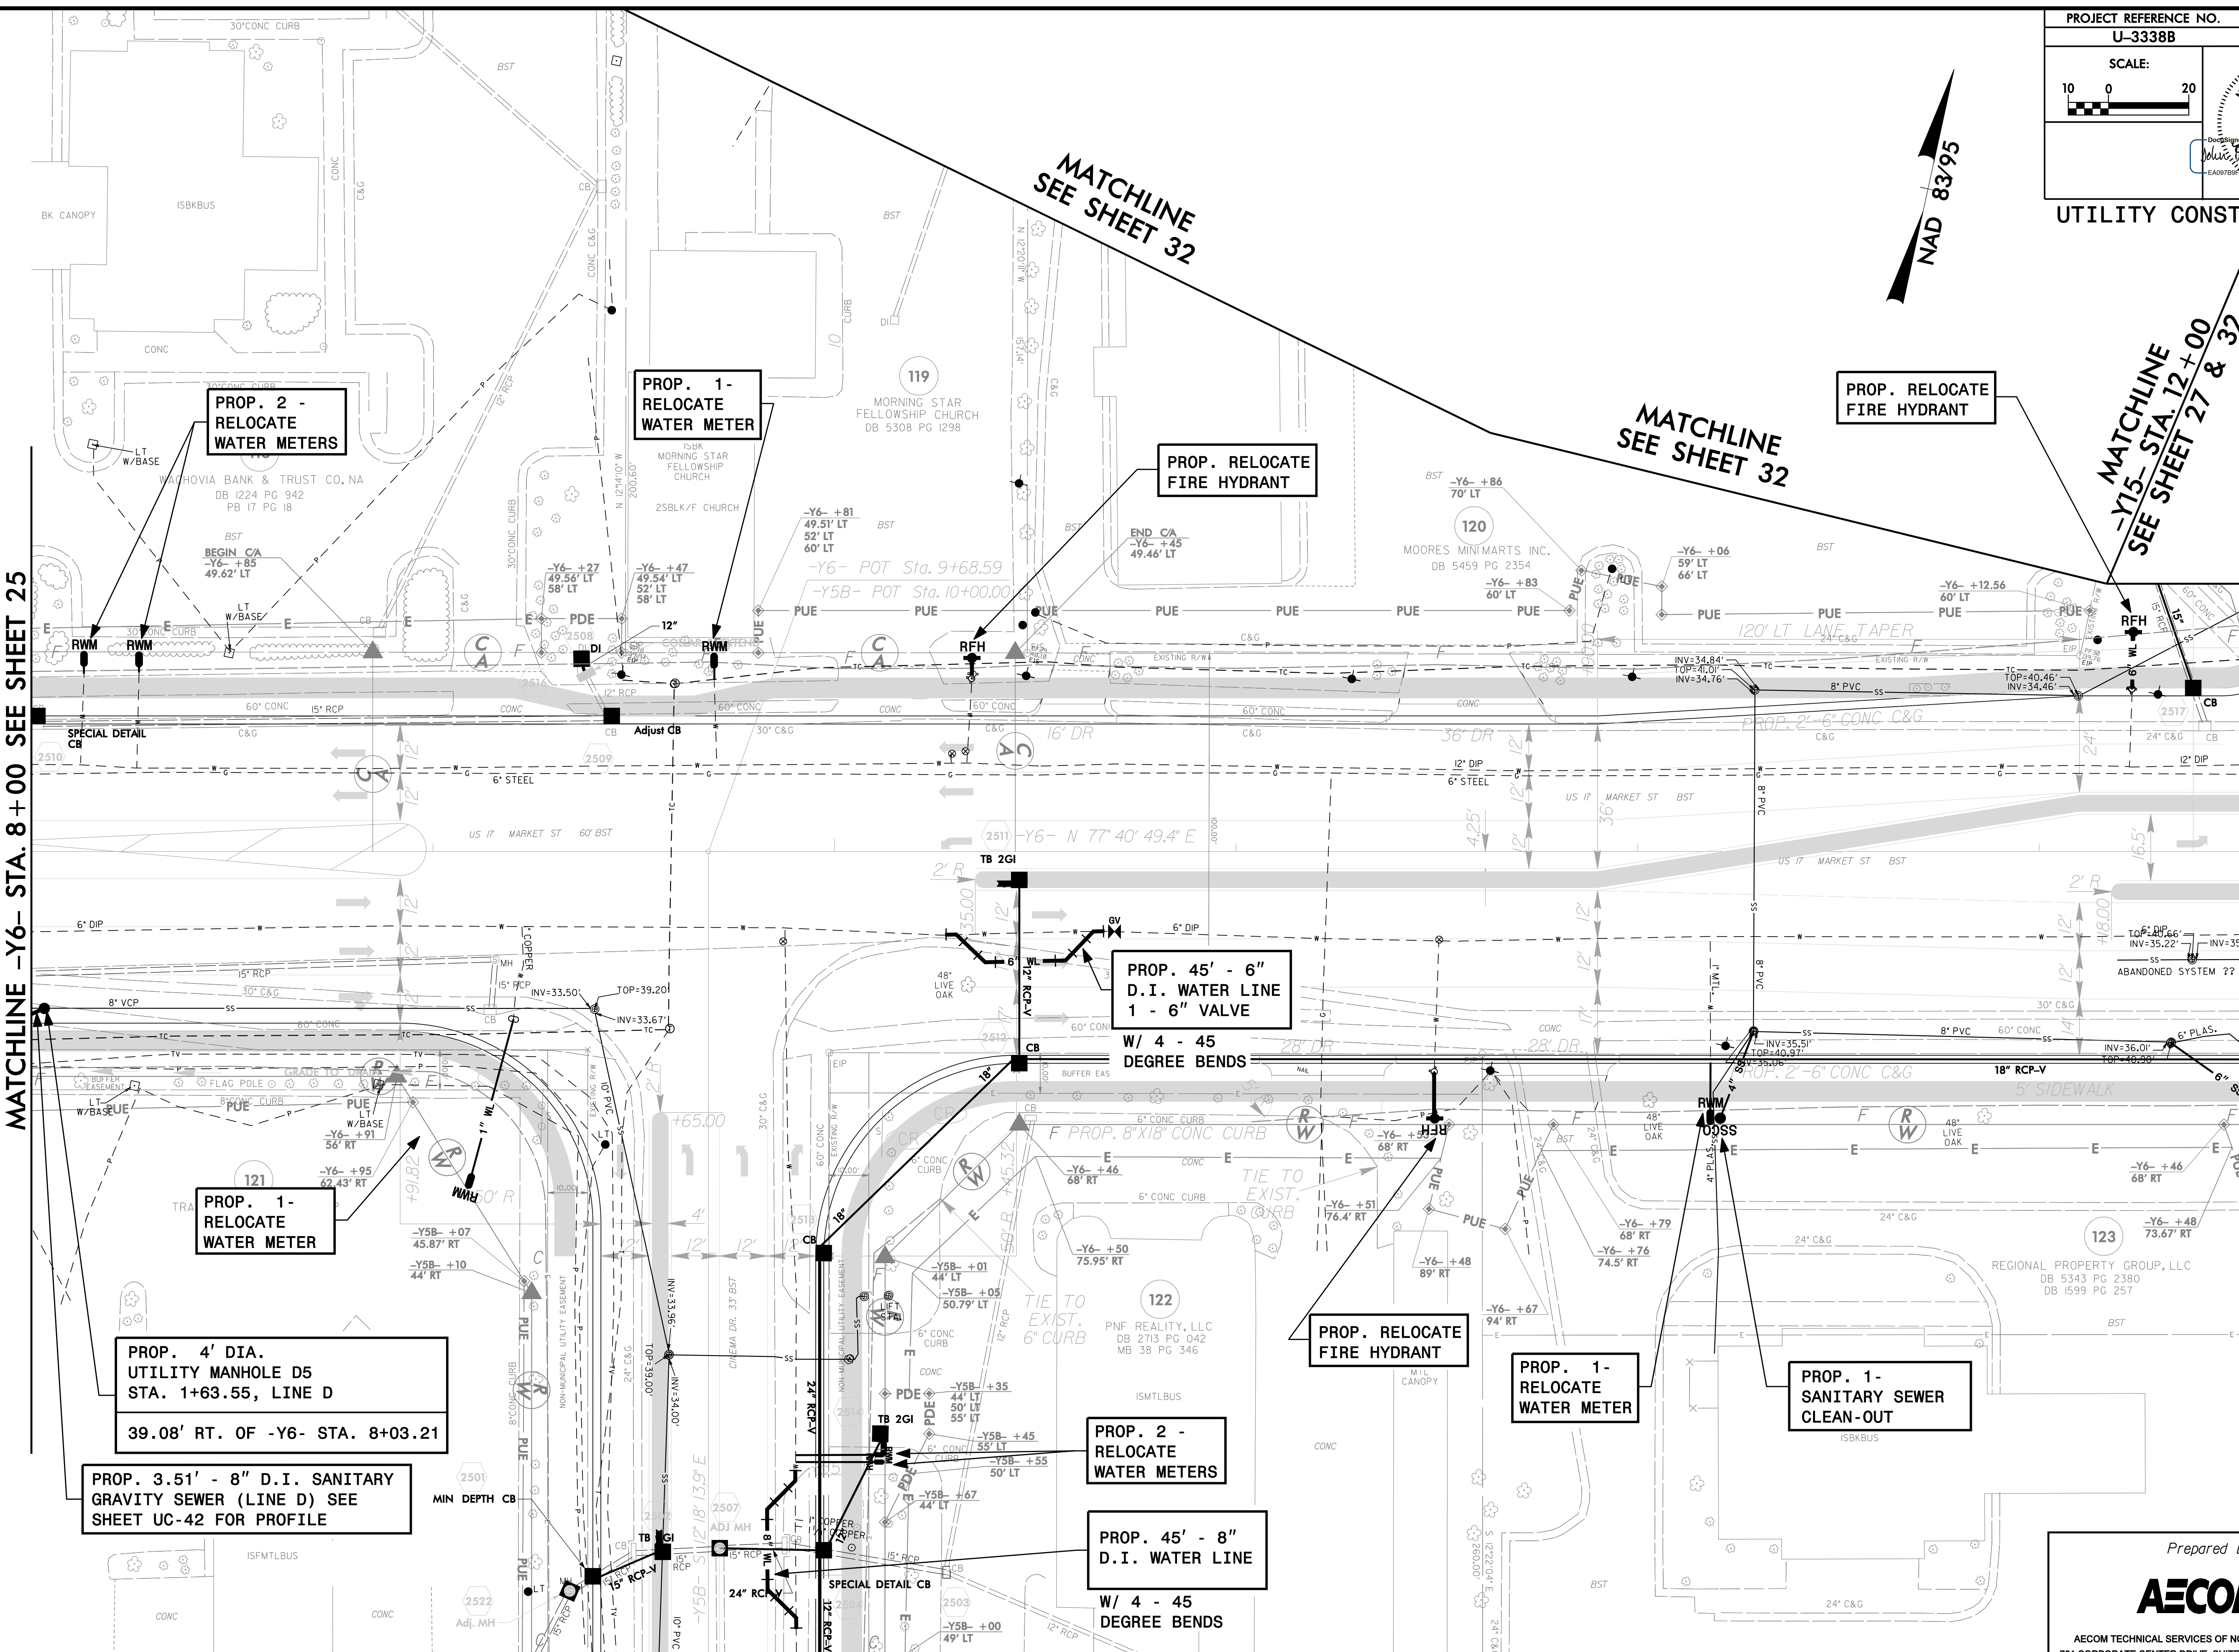


PROJECT REFERENCE NO. U-3338B	SHEET NO. UC-26
SCALE: 10 0 20	
UTILITY CONSTRUCTION	

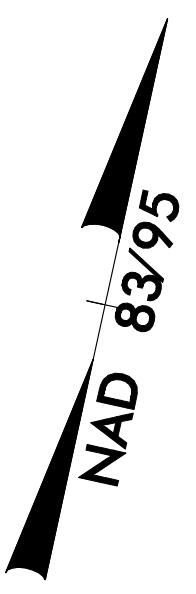

MATCHLINE -Y6- STA. 8+00 SEE SHEET 25

MATCHLINE -Y6- STA. 13+50 SEE SHEET 27

MATCHLINE
SEE SHEET 32

MATCHLINE
SEE SHEET 32

MATCHLINE
-Y15- STA. 12+00
SEE SHEET 27 & 32

MATCHLINE -Y5B- STA. 12+00 SEE SHEET 31

**PROP. 2 -
RELOCATE
WATER METERS**

**PROP. 1 -
RELOCATE
WATER METER**

**PROP. RELOCATE
FIRE HYDRANT**

**PROP. RELOCATE
FIRE HYDRANT**

**PROP. 1 -
RELOCATE
WATER METER**

**PROP. 4' DIA.
UTILITY MANHOLE D5
STA. 1+63.55, LINE D
39.08' RT. OF -Y6- STA. 8+03.21**

**PROP. 3.51' - 8" D.I. SANITARY
GRAVITY SEWER (LINE D) SEE
SHEET UC-42 FOR PROFILE**

**PROP. 45' - 6"
D.I. WATER LINE
1 - 6" VALVE
W/ 4 - 45
DEGREE BENDS**

**PROP. RELOCATE
FIRE HYDRANT**

**PROP. 1 -
RELOCATE
WATER METER**

**PROP. 1 -
SANITARY SEWER
CLEAN-OUT**

**PROP. 2 -
RELOCATE
WATER METERS**

**PROP. 45' - 8"
D.I. WATER LINE
W/ 4 - 45
DEGREE BENDS**

DATE: 6/15/2015
DWG: U3338B_UC_26.dwg

Prepared by:
AECOM
AECOM TECHNICAL SERVICES OF NORTH CAROLINA, INC.
701 CORPORATE CENTER DRIVE, SUITE 475, RALEIGH, NC 27607
919-854-6200 919-854-6259 (fax)