


PROJECT REFERENCE NO. U-3338B	SHEET NO. UC-37
SCALE: 10 0 20	
UTILITY CONSTRUCTION	

NAD 83/95

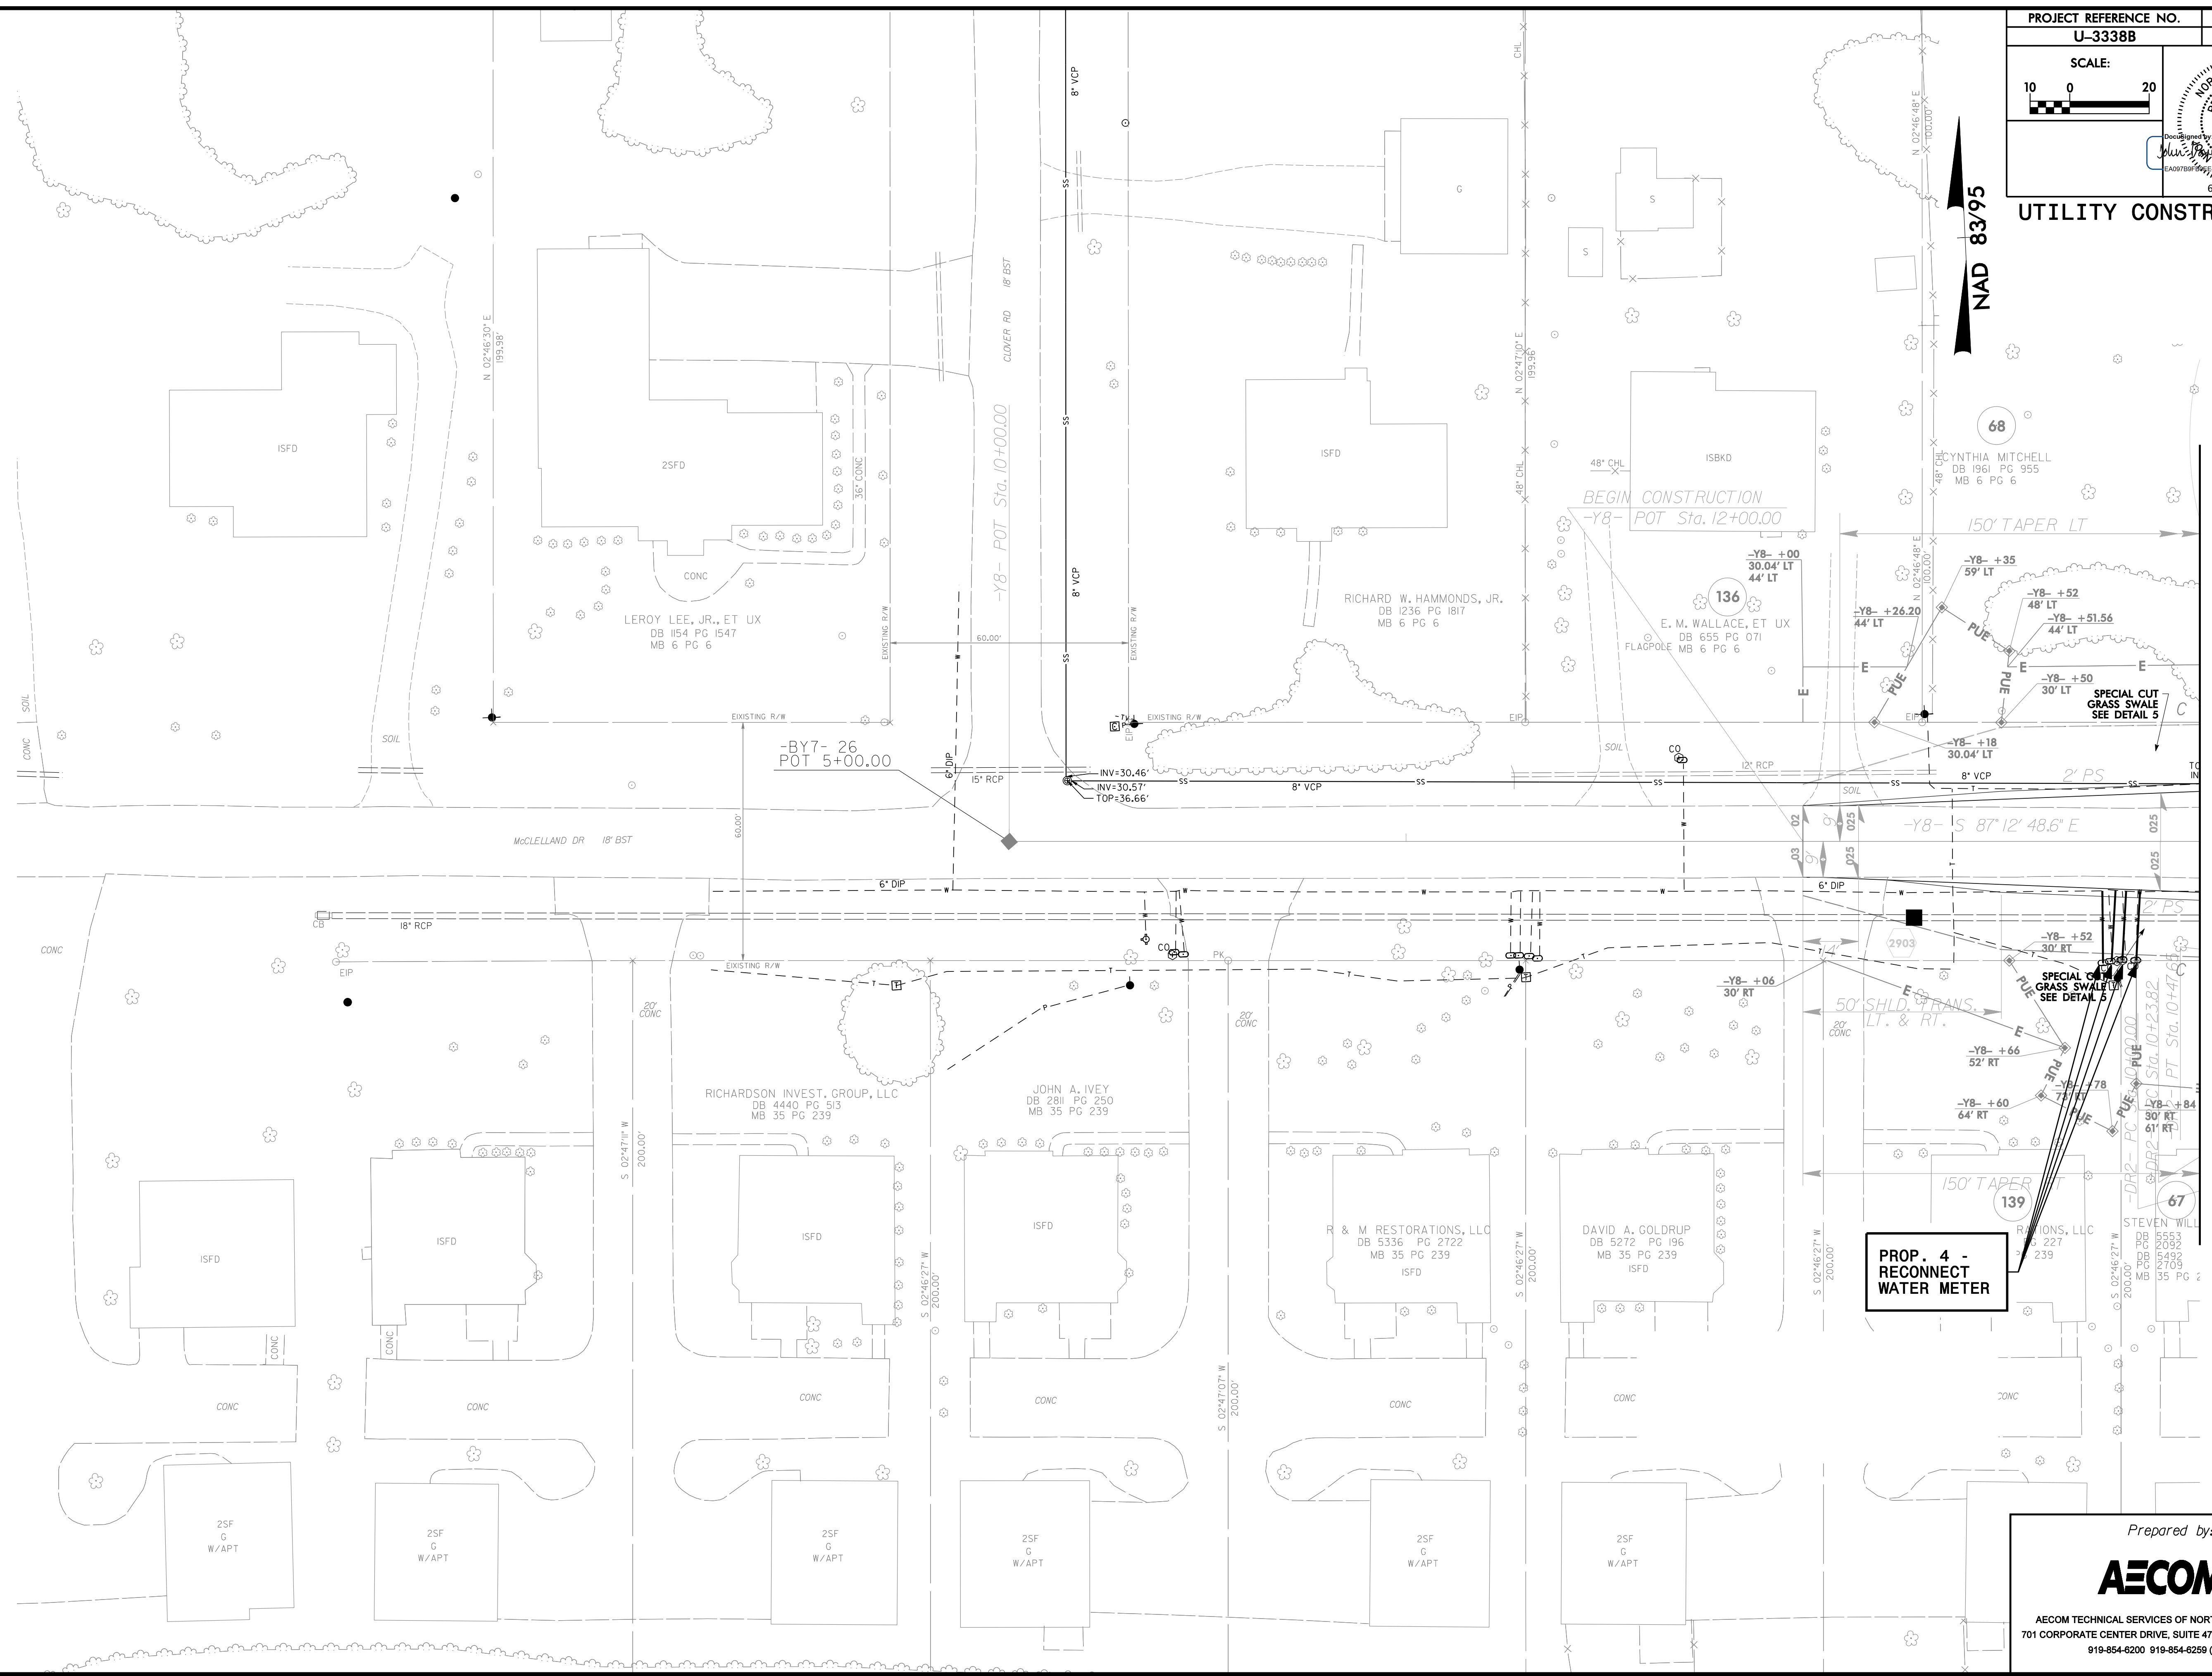

MATCHLINE -Y8- STA.13+00 SEE SHEET 15

PROP. 4 - RECONNECT WATER METER

Prepared by:

AECOM

AECOM TECHNICAL SERVICES OF NORTH CAROLINA, INC.
701 CORPORATE CENTER DRIVE, SUITE 475, RALEIGH, NC 27607
919-854-6200 919-854-6259 (fax)

DATE: 6/15/2015
DRAWN: 033380 uc.pdf_37.dgn