


PROJECT REFERENCE NO. U-3338B	SHEET NO. UC-40
SCALE: 10 0 20	
UTILITY CONSTRUCTION	

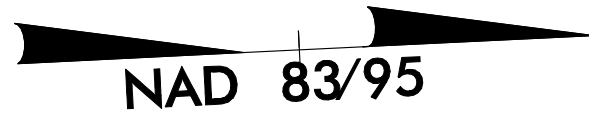

MATCHLINE -Y12- STA.12+50 SEE SHEET 17

NO APPARENT UC CONFLICTS THIS SHEET

MATCHLINE -SRI- STA.14+00 SEE SHEET 41



DATE: 6/16/2015
DRAWN: 033380 uc.pdw.spc0009

Prepared by:

 AECOM TECHNICAL SERVICES OF NORTH CAROLINA, INC.
 701 CORPORATE CENTER DRIVE, SUITE 475, RALEIGH, NC 27607
 919-854-6200 919-854-6259 (fax)