
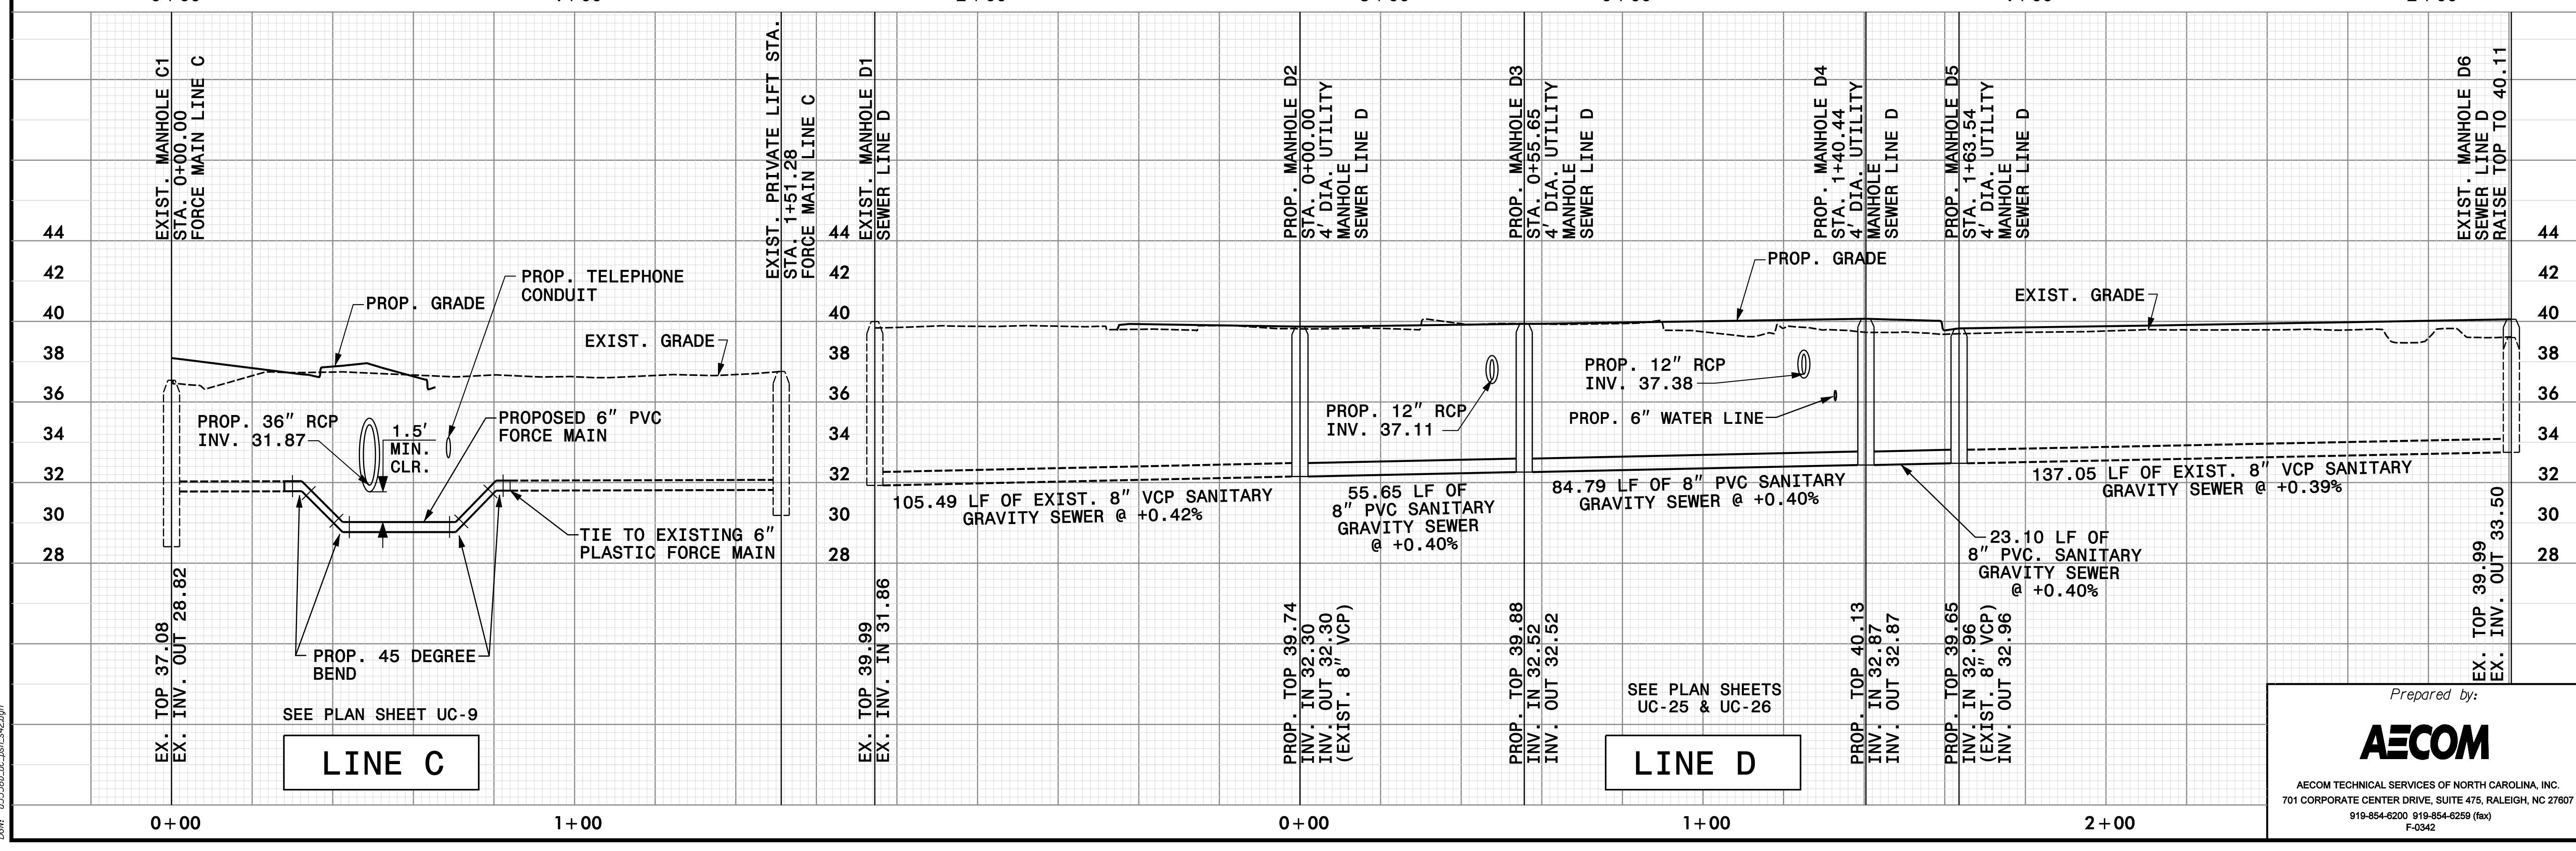


PROJECT REFERENCE NO. U-3338B	SHEET NO. UC-42
SCALE: 10 0 20 HOR: 1" = 20'	
2 0 VERT: 1" = 4'	

UTILITY CONSTRUCTION

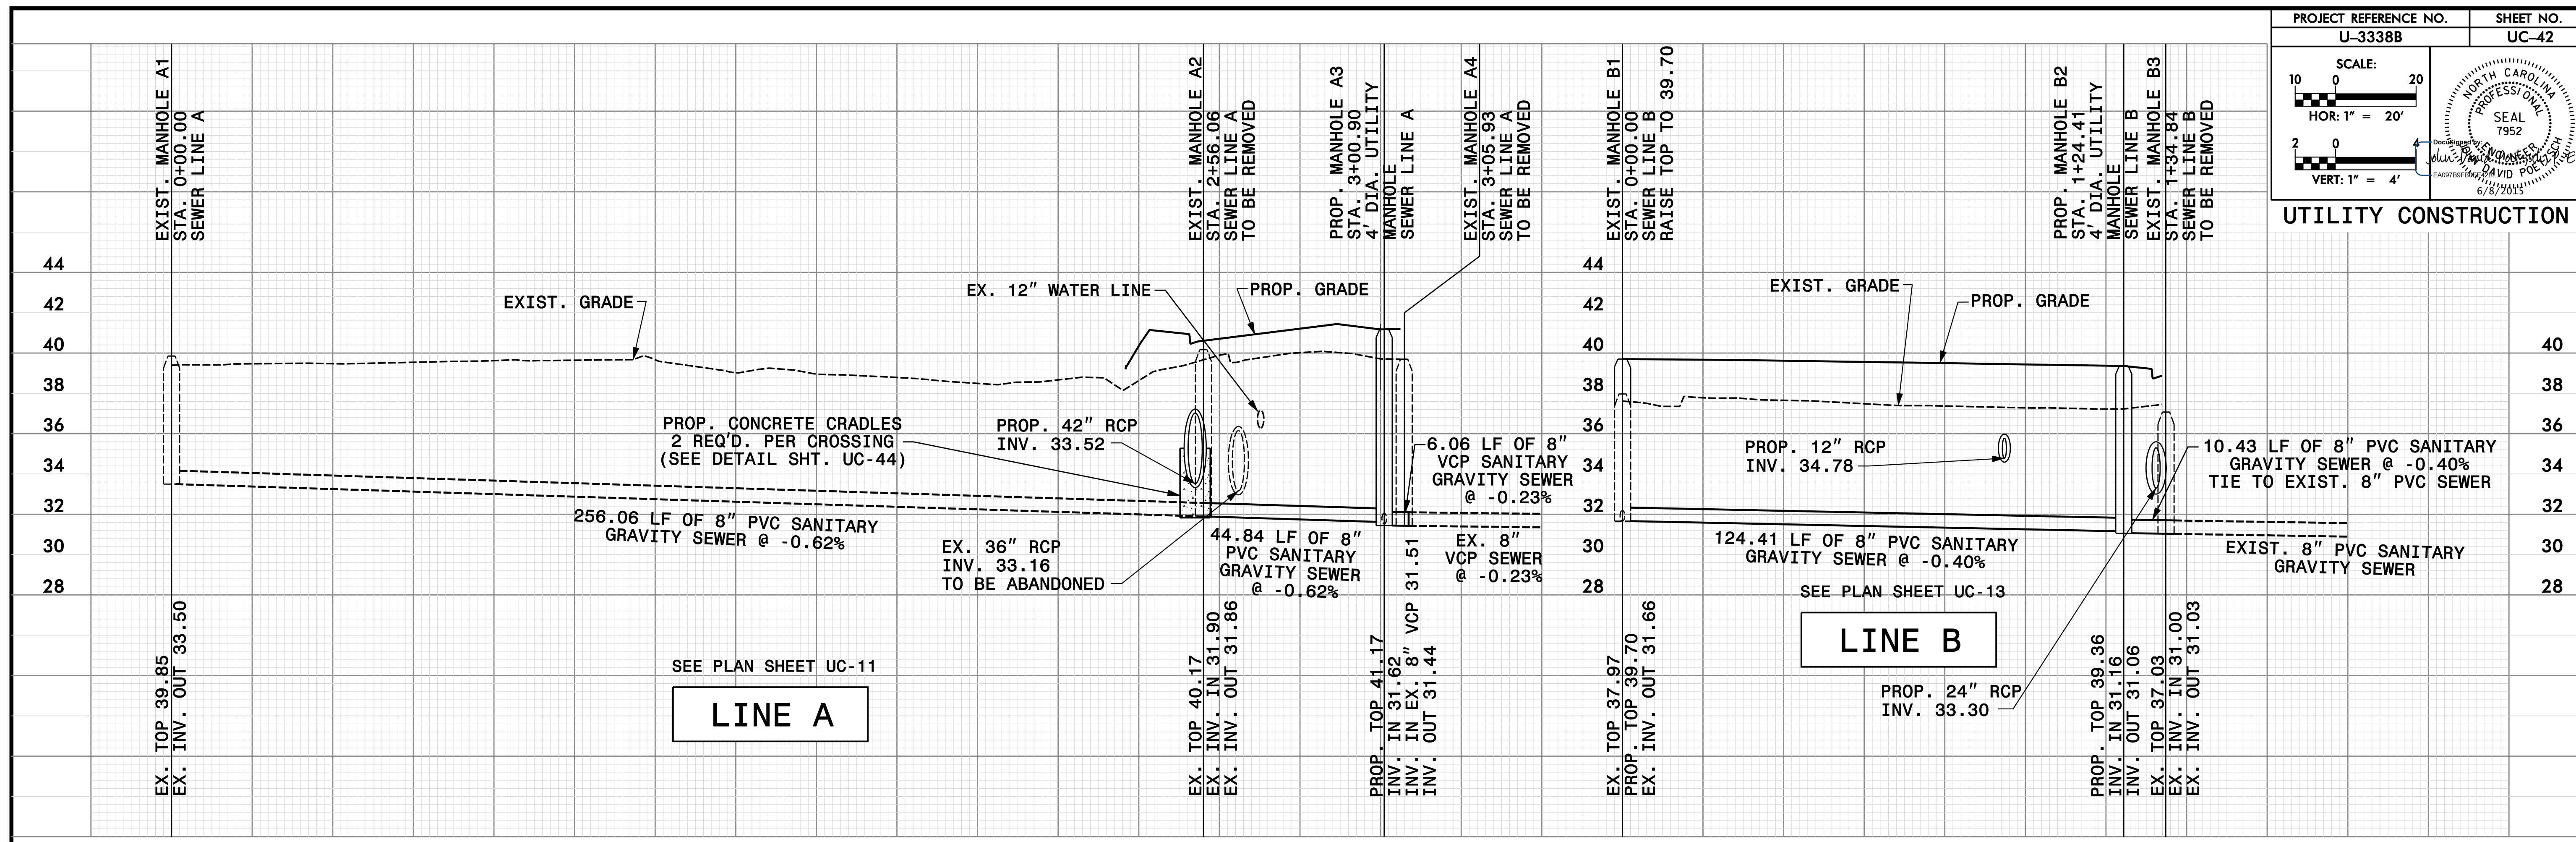

DATE: 6/16/2015  
DWG: U3338B\_UC\_PSD\_42.dwg

Prepared by:

**AECOM**

AECOM TECHNICAL SERVICES OF NORTH CAROLINA, INC.  
701 CORPORATE CENTER DRIVE, SUITE 475, RALEIGH, NC 27607  
919-854-6200 919-854-6259 (fax)  
F-0342