



PROJECT REFERENCE NO. U-3338B	SHEET NO. UC-43
SCALE: 10 0 20 HOR: 1" = 20' 2 0 VERT: 1" = 4'	
NORTH CAROLINA PROFESSIONAL SEAL 7952 DAVID POE, P.E. 6/8/2015	

UTILITY CONSTRUCTION

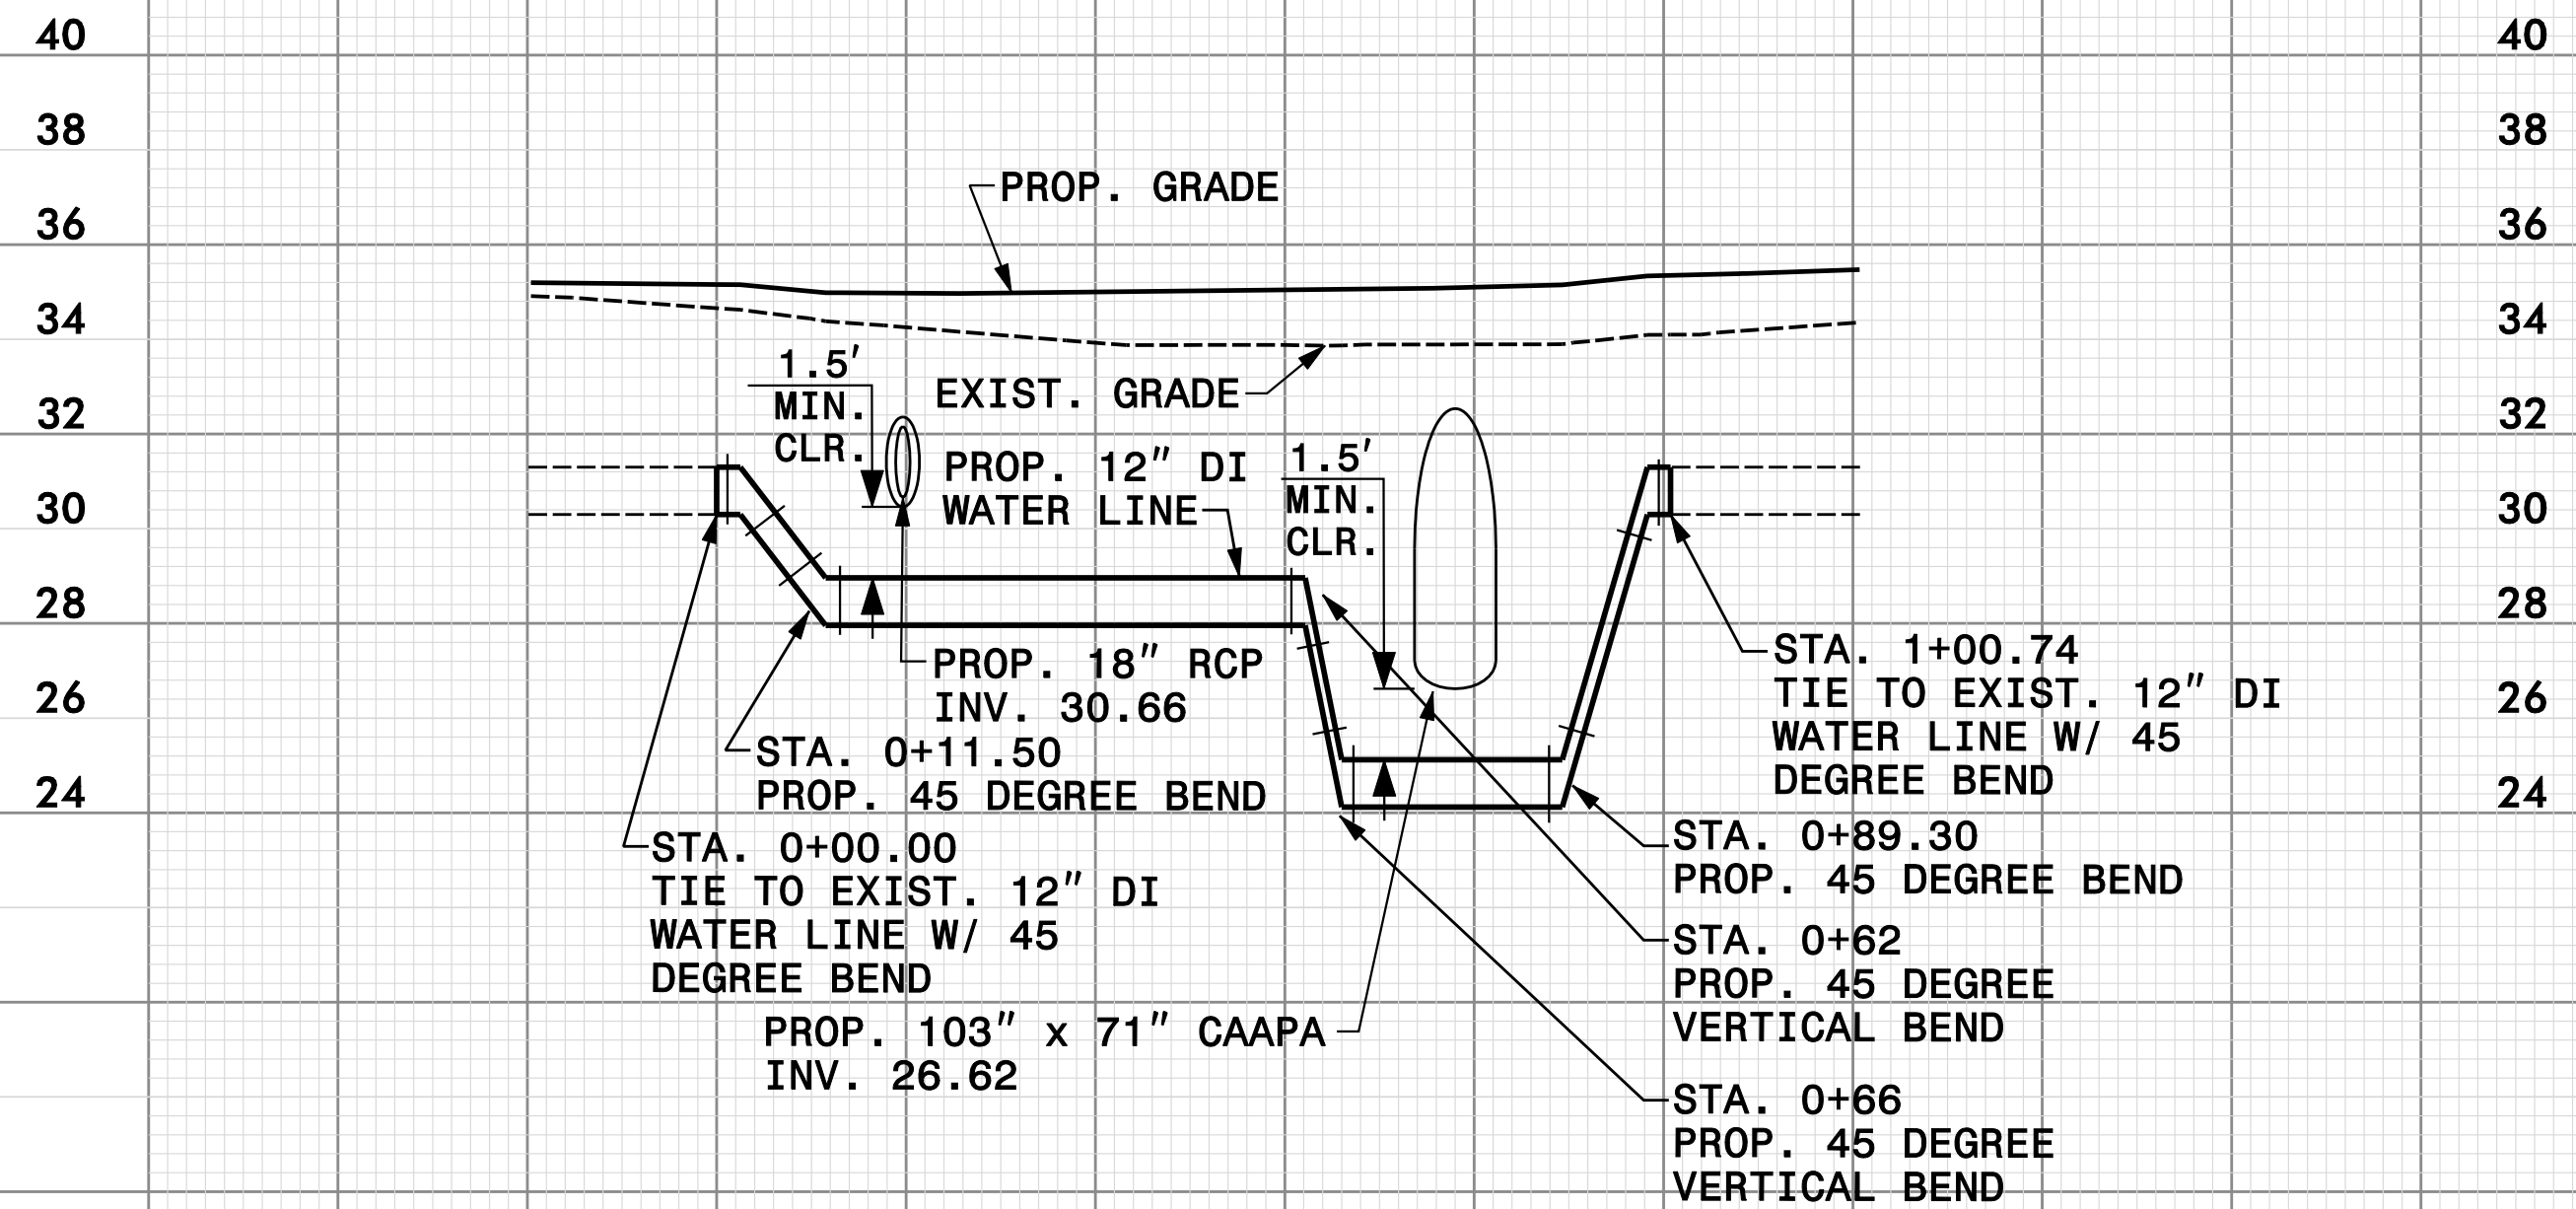


SEE PLAN SHEET UC-7

LINE WL1

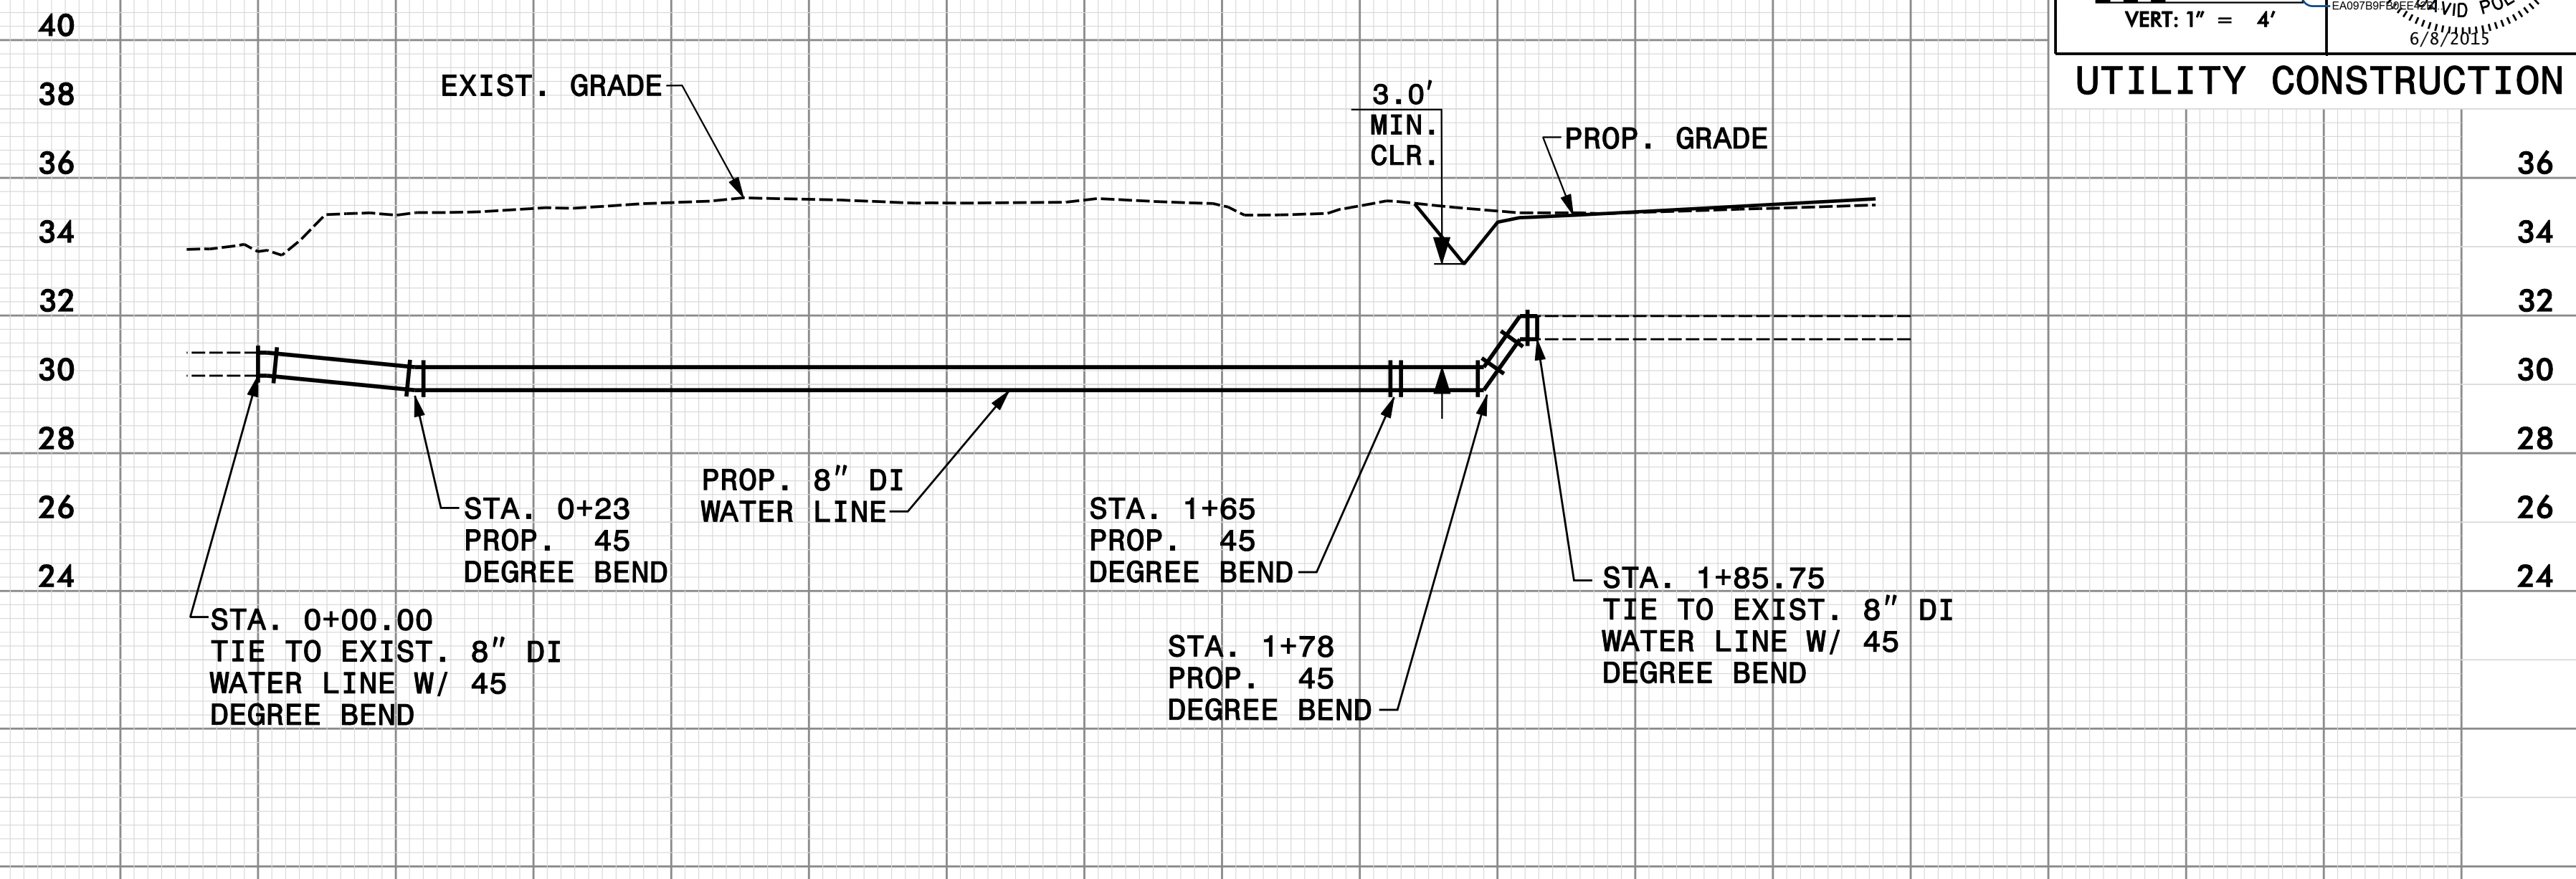

SEE PLAN SHEET UC-39

LINE WL2

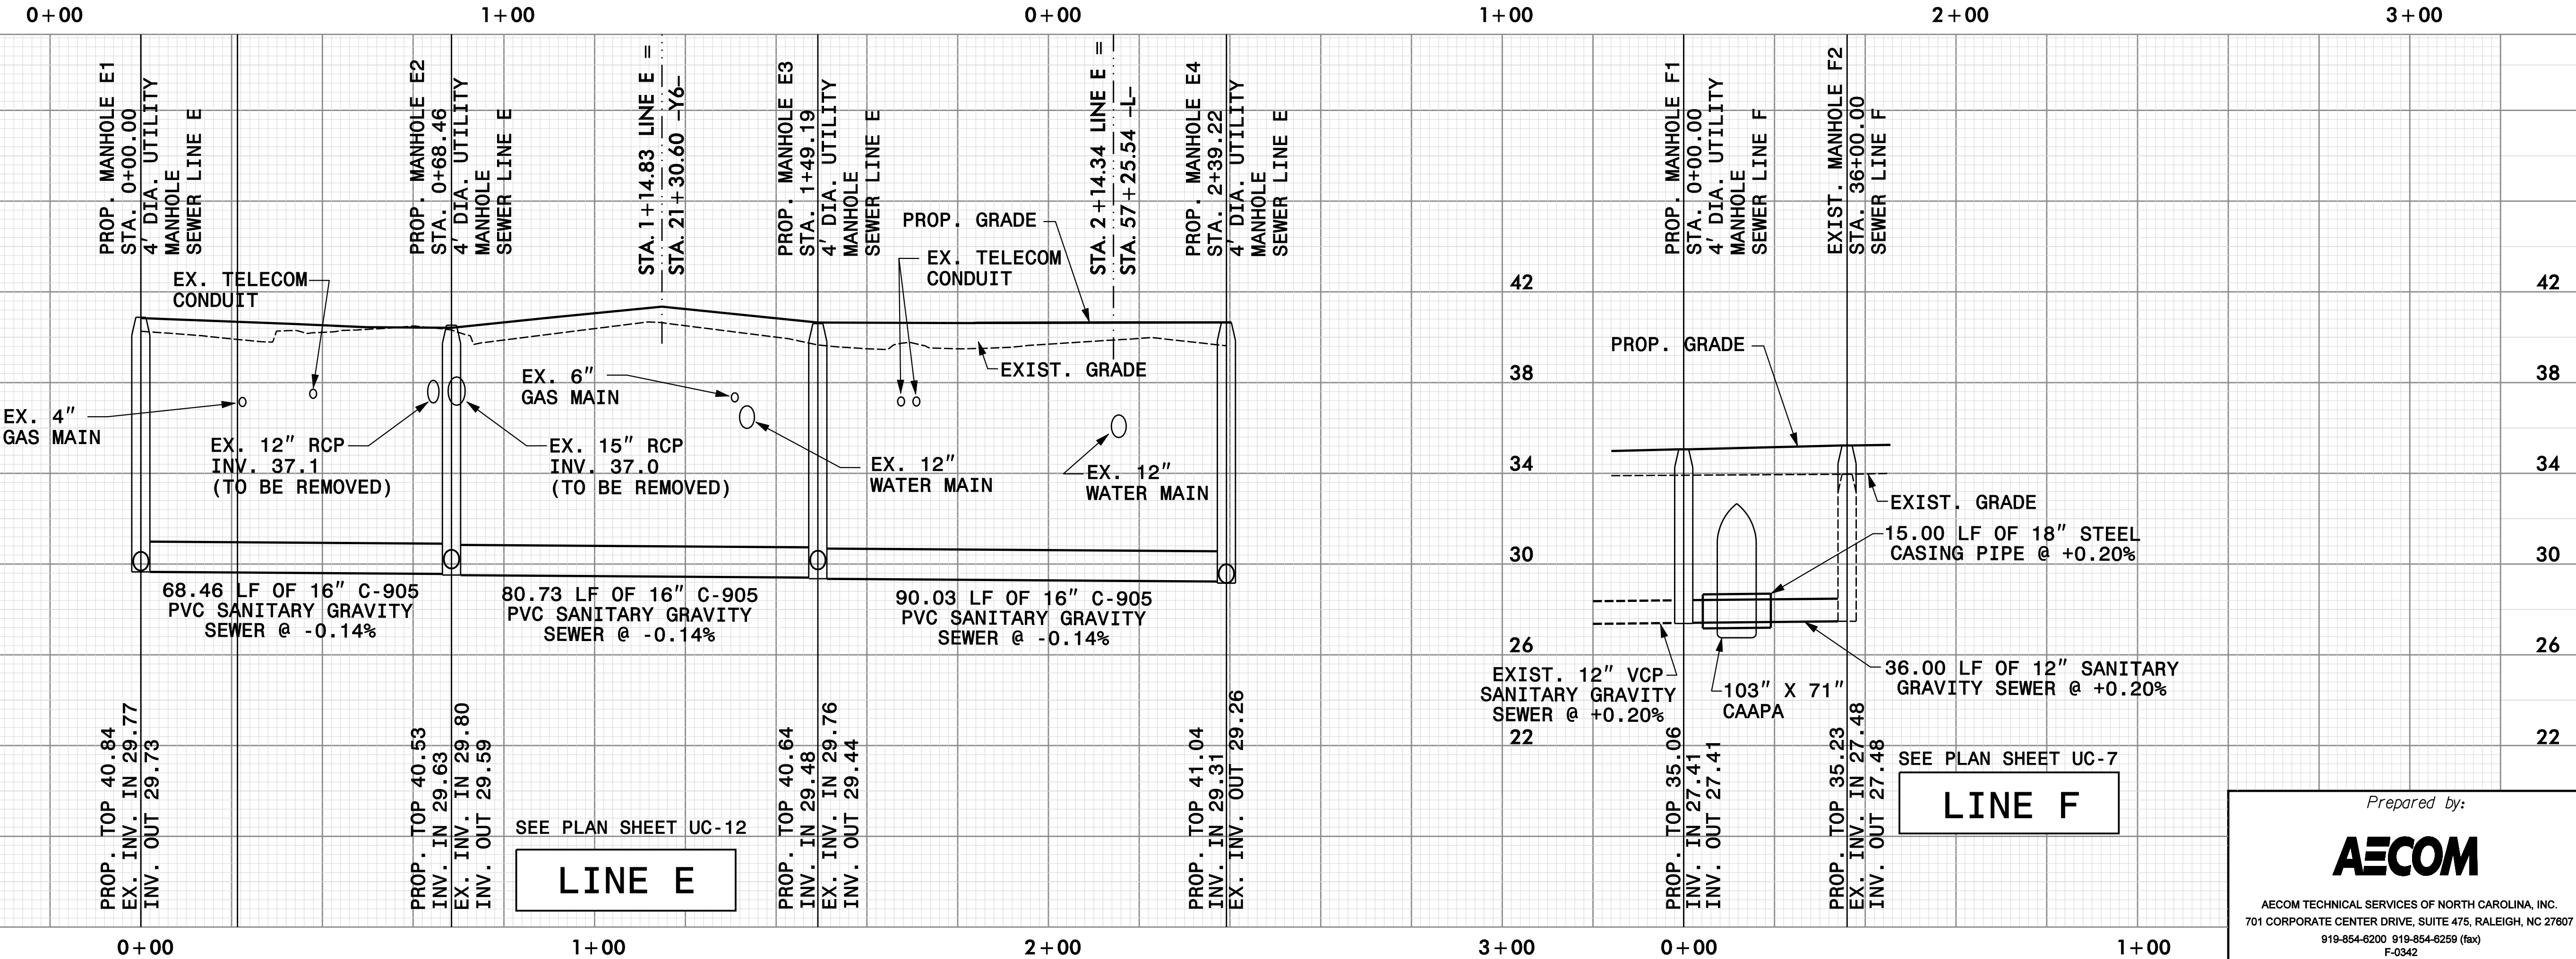

SEE PLAN SHEET UC-7

LINE F

DATE: 6/8/2015
DRAWN: uc_3338b_uc_43.dwg

Prepared by:
AECOM
 AECOM TECHNICAL SERVICES OF NORTH CAROLINA, INC.
 701 CORPORATE CENTER DRIVE, SUITE 475, RALEIGH, NC 27607
 919-854-6200 919-854-6259 (fax)
 F-0342