


NOTE:
ALL PROPOSED UTILITY WORK SHOWN ON THIS SHEET WILL BE DONE BY OTHERS. NO PAYMENT WILL BE MADE TO THE CONTRACTOR FOR PROPOSED UTILITY WORK SHOWN ON THIS SHEET.

MATCHLINE -Y1- STA.16+50 SEE SHEET 21


NAD 83/95

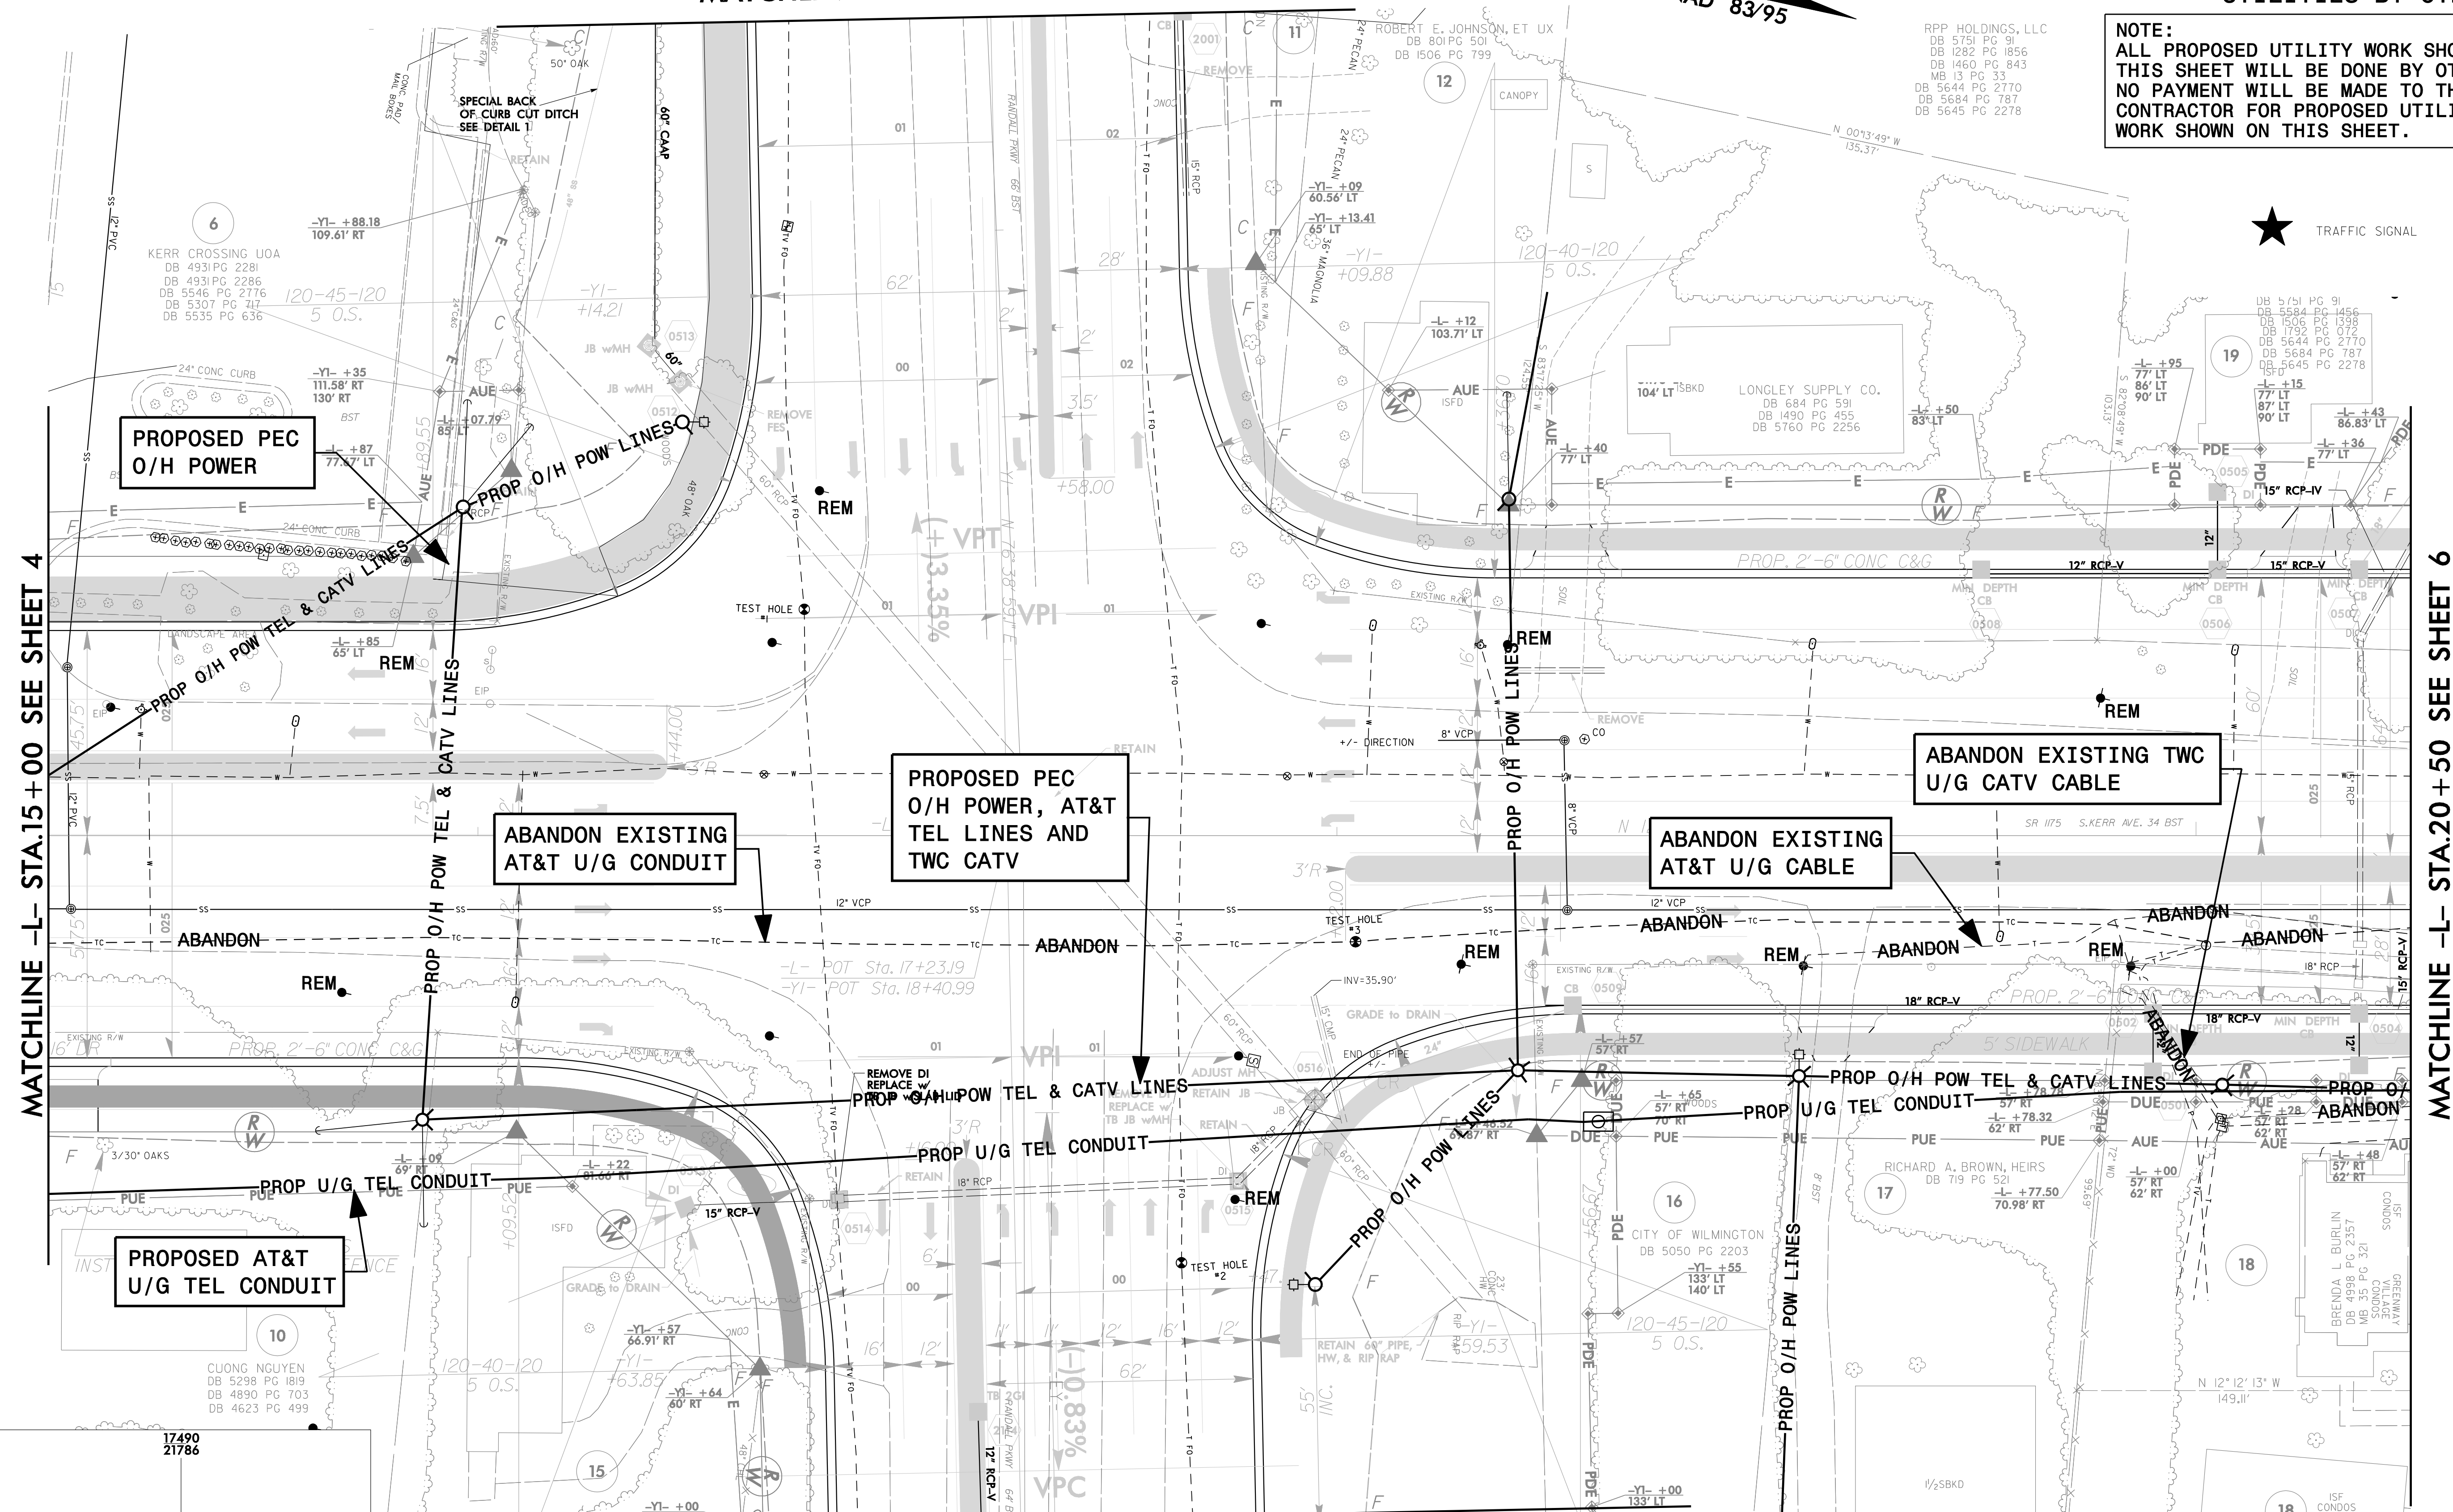

MATCHLINE -L- STA.15+00 SEE SHEET 4

MATCHLINE -L- STA.20+50 SEE SHEET 6

MATCHLINE -Y1- STA.20+00 SEE SHEET 22

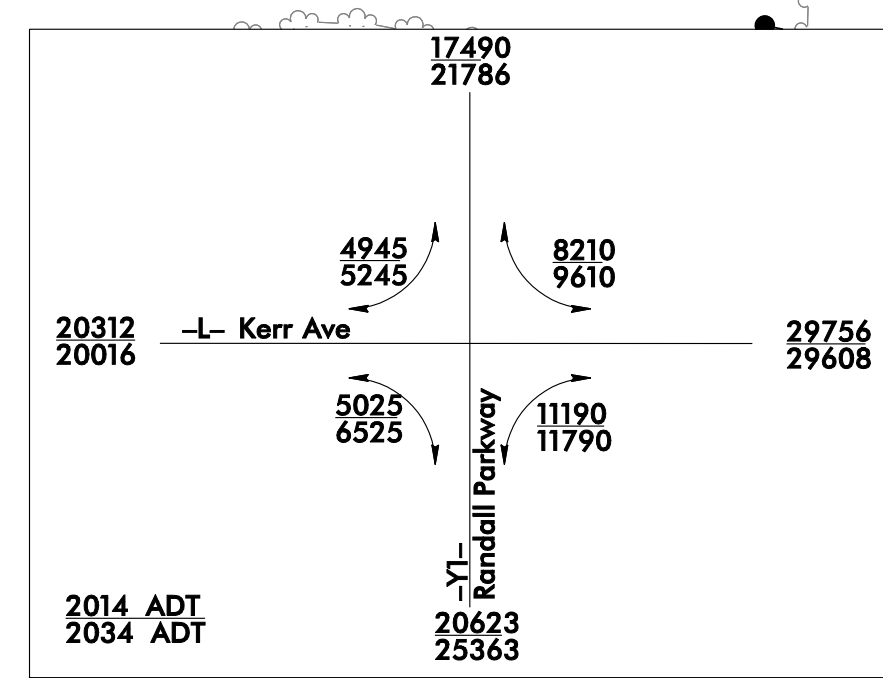

DATE: 1/24/2016
DRAWN: U3338B_UO-5.dwg