

UTILITIES BY OTHERS


NOTE:
ALL PROPOSED UTILITY WORK SHOWN ON THIS SHEET WILL BE DONE BY OTHERS. NO PAYMENT WILL BE MADE TO THE CONTRACTOR FOR PROPOSED UTILITY WORK SHOWN ON THIS SHEET.

NAD 83/95

MATCHLINE -Y10- STA.12+00 SEE SHEET 39

MATCHLINE -L- STA. 75+50 SEE SHEET 15

MATCHLINE -L- STA. 81+00 SEE SHEET 17

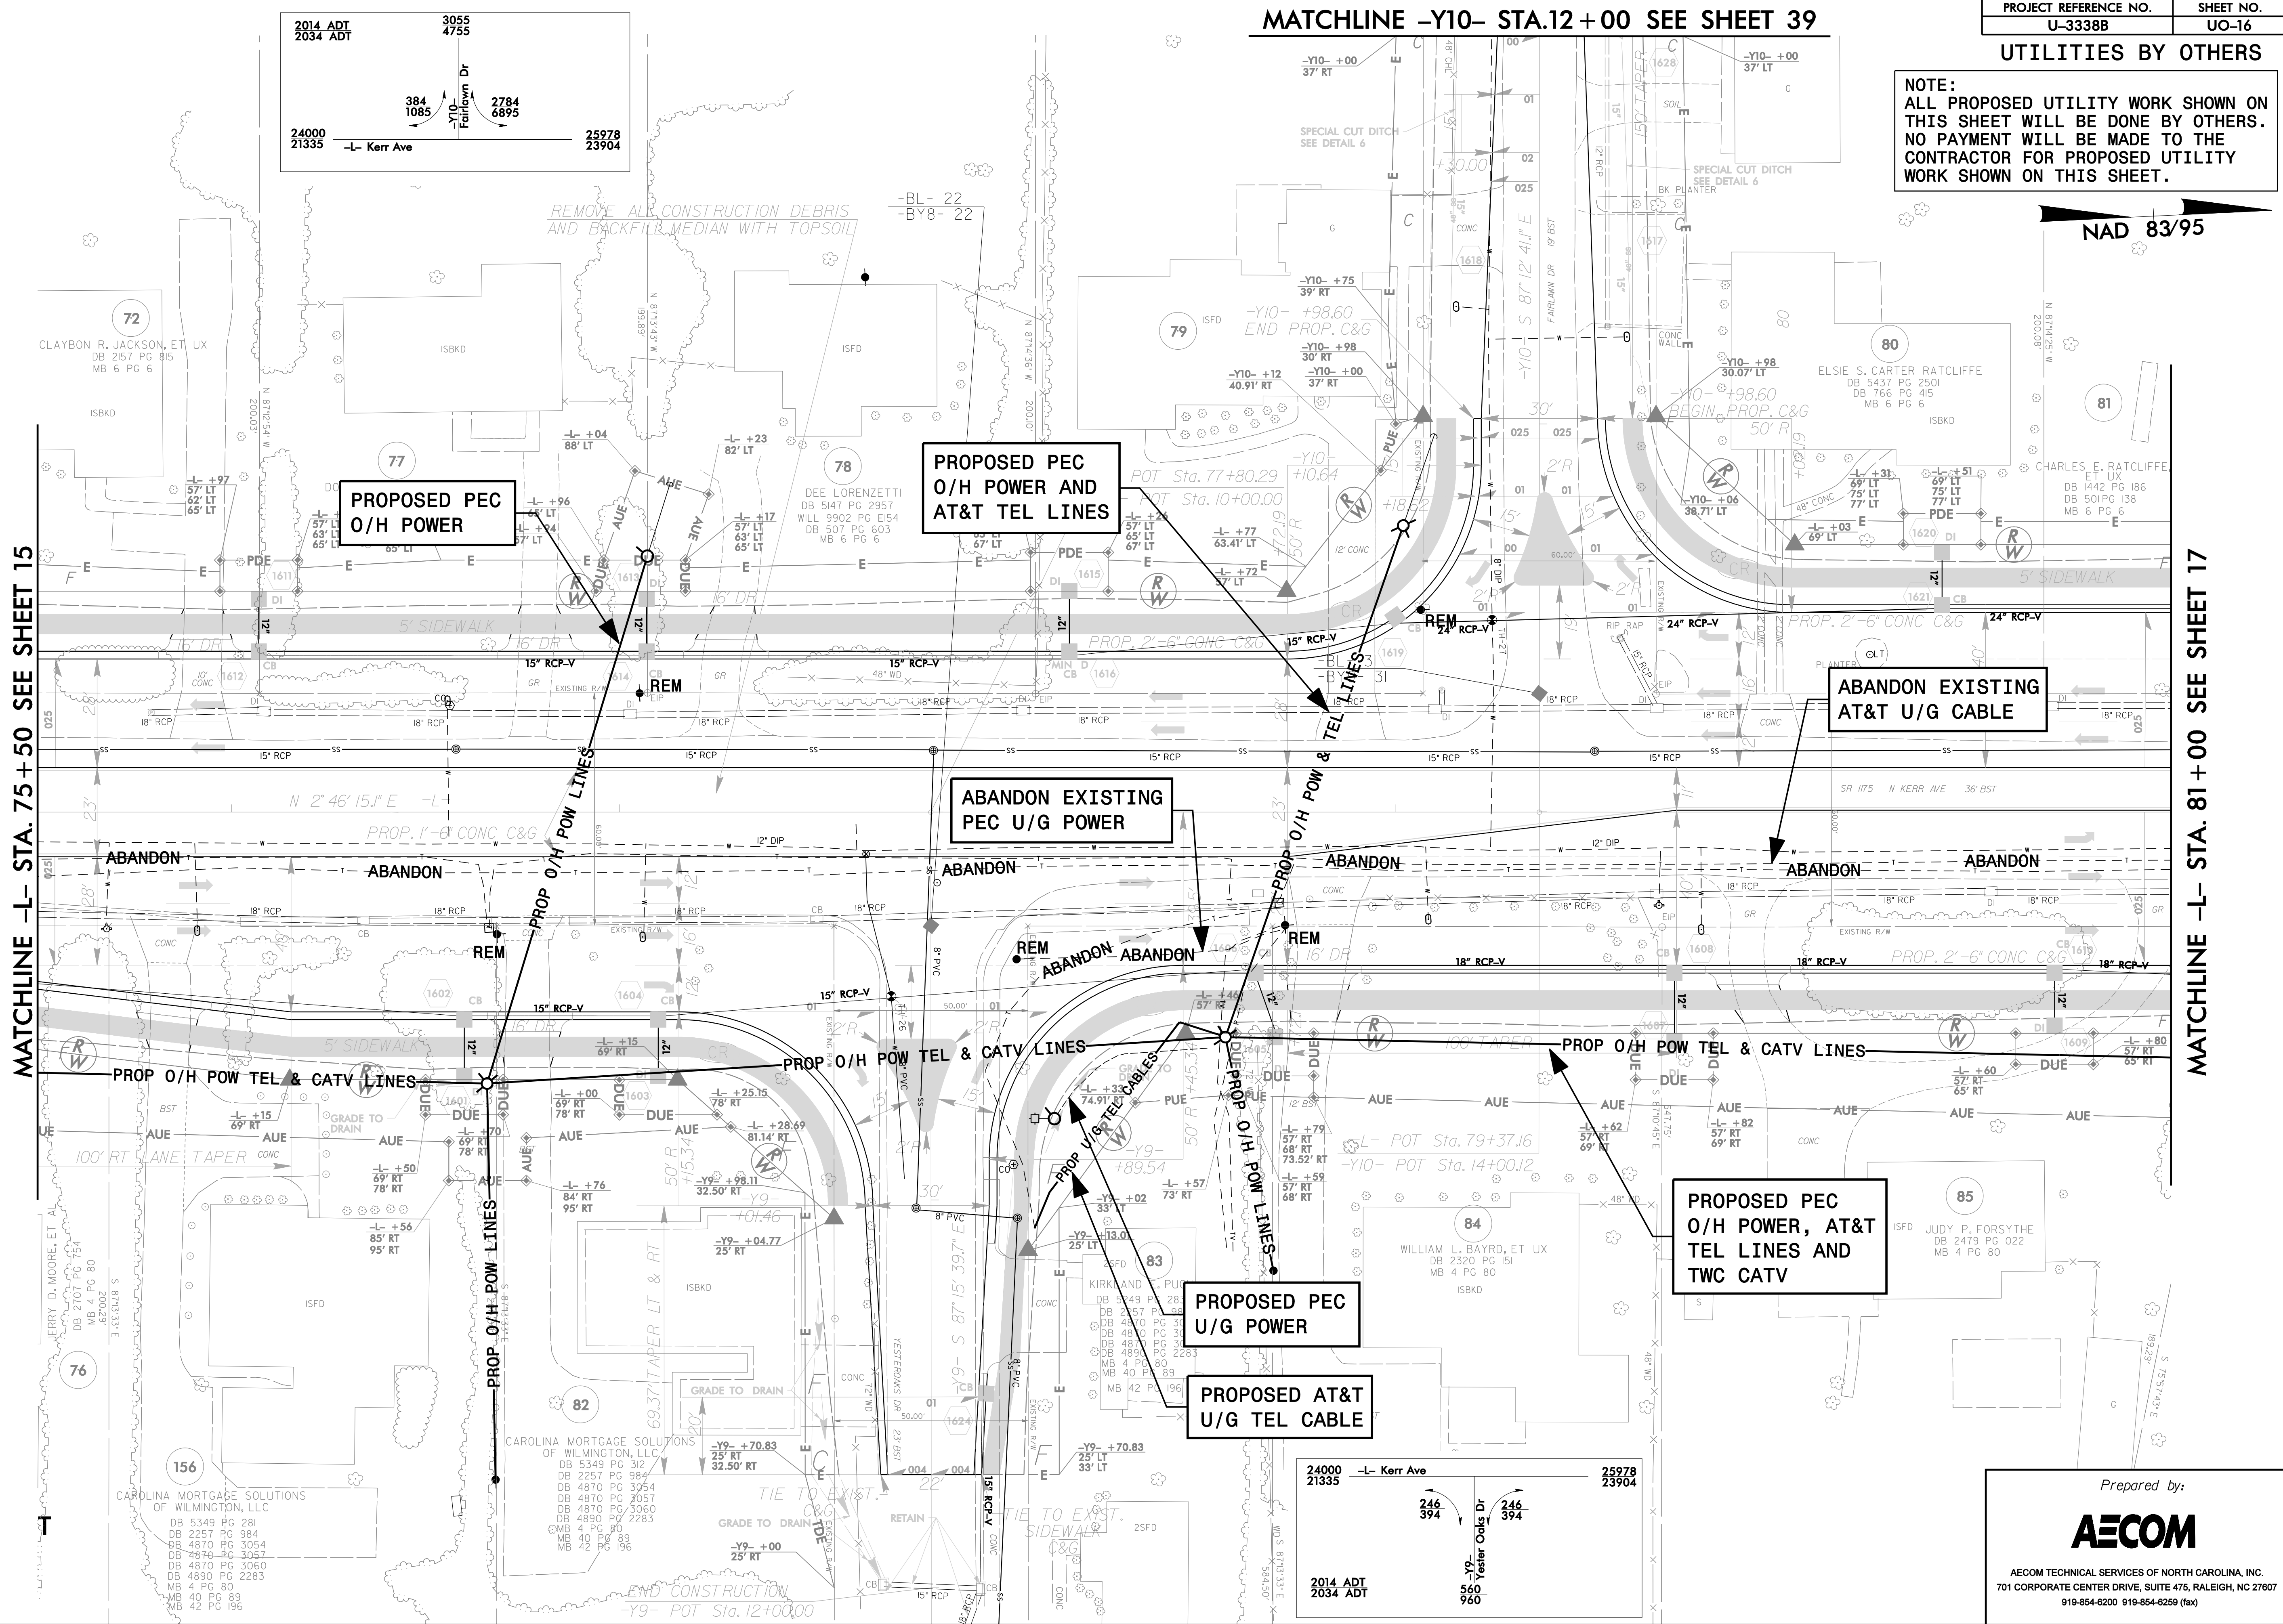

PROPOSED PEC
O/H POWER

PROPOSED PEC
O/H POWER AND
AT&T TEL LINES

ABANDON EXISTING
AT&T U/G CABLE

ABANDON EXISTING
PEC U/G POWER

PROPOSED PEC
O/H POWER, AT&T
TEL LINES AND
TWC CATV

PROPOSED PEC
U/G POWER

PROPOSED AT&T
U/G TEL CABLE

DATE: 1/24/2016
DRAWN: 63338B_UO-16.dwg

CAROLINA MORTGAGE SOLUTIONS
OF WILMINGTON, LLC
DB 5349 PG 281
DB 2257 PG 984
DB 4870 PG 3054
DB 4870 PG 3057
DB 4870 PG 3060
DB 4890 PG 2283
MB 4 PG 80
MB 40 PG 89
MB 42 PG 196

24000
21335 -L- Kerr Ave 25978
23904

246
394

246
394

2014 ADT
2034 ADT

560
960

Prepared by:
AECOM
AECOM TECHNICAL SERVICES OF NORTH CAROLINA, INC.
701 CORPORATE CENTER DRIVE, SUITE 475, RALEIGH, NC 27607
919-854-6200 919-854-6259 (fax)