


**UTILITIES BY OTHERS**

**NOTE:**  
ALL PROPOSED UTILITY WORK SHOWN ON THIS SHEET WILL BE DONE BY OTHERS. NO PAYMENT WILL BE MADE TO THE CONTRACTOR FOR PROPOSED UTILITY WORK SHOWN ON THIS SHEET.

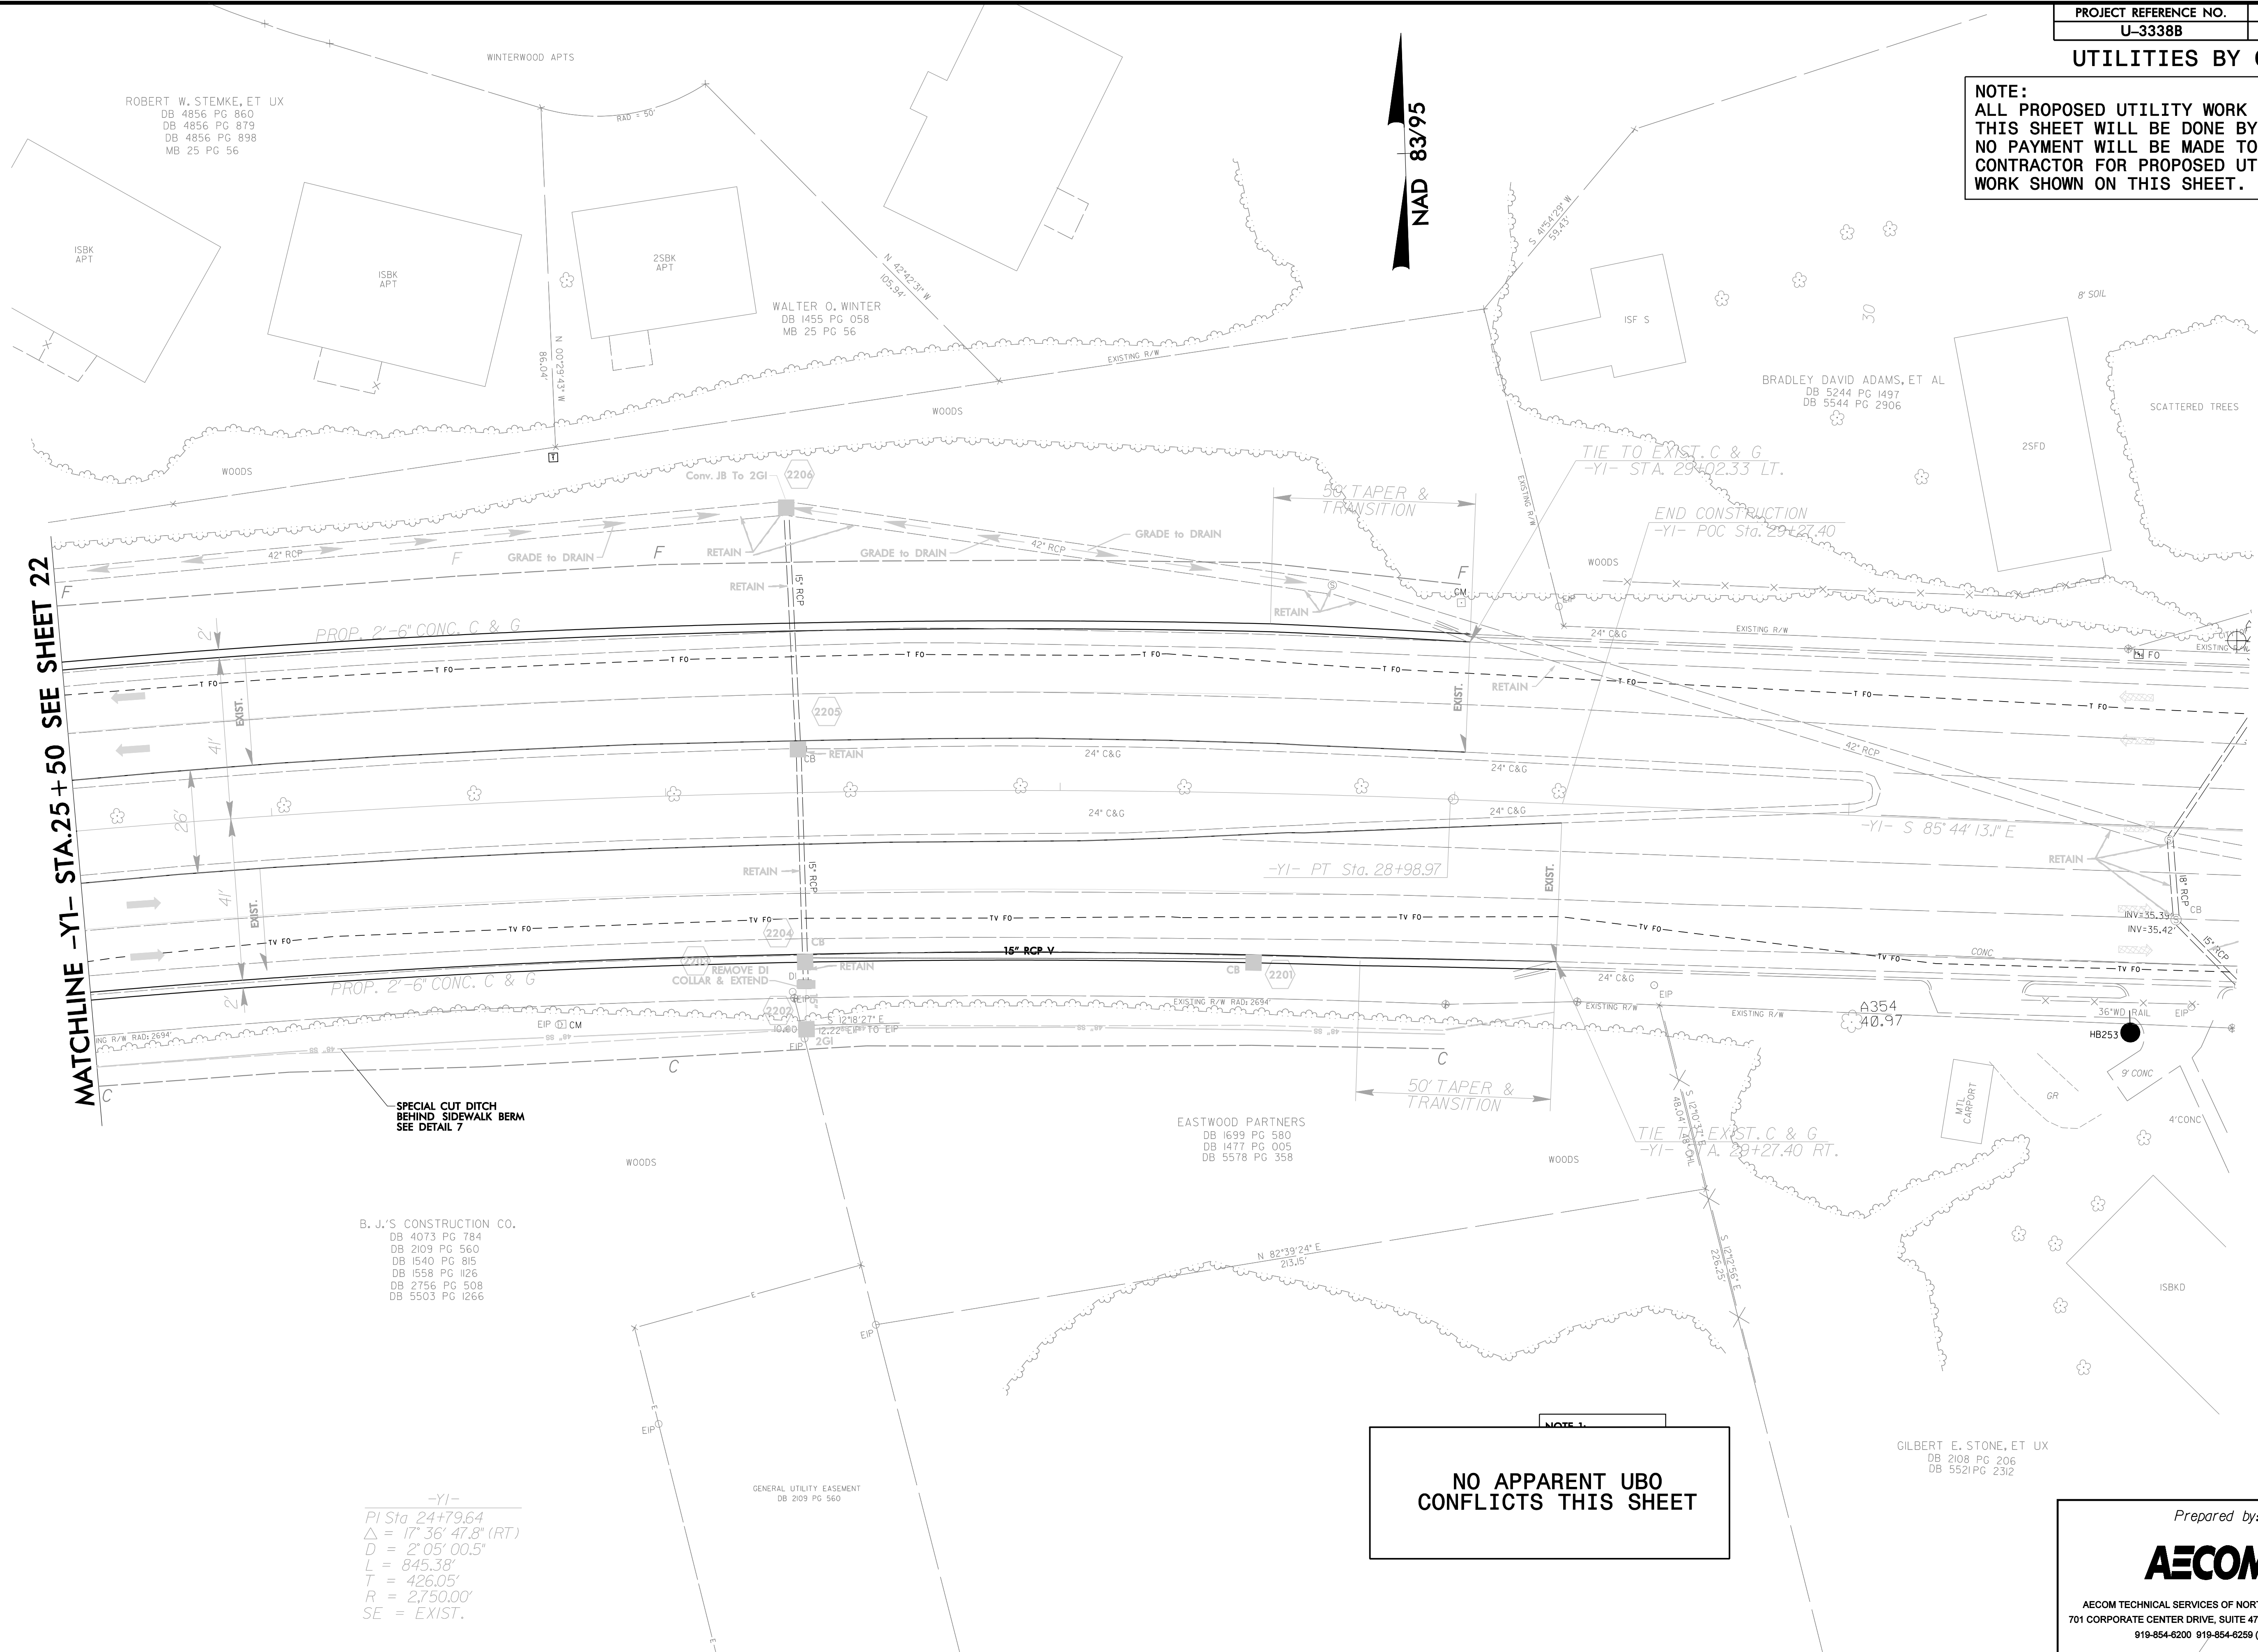

MATCHLINE -Y1- STA.25+50 SEE SHEET 22

NAD 83/95

**NOTE 1:**  
NO APPARENT UBO CONFLICTS THIS SHEET

B. J.'S CONSTRUCTION CO.  
DB 4073 PG 784  
DB 2109 PG 560  
DB 1540 PG 815  
DB 1558 PG 1126  
DB 2756 PG 508  
DB 5503 PG 1266

-Y1-  
PI Sta 24+79.64  
Δ = 17° 36' 47.8" (RT)  
D = 2' 05' 00.5"  
L = 845.38'  
T = 426.05'  
R = 2,750.00'  
SE = EXIST.

DATE: 1/24/2016  
DRAWN: U3338B\_UO\_22A.dwg

Prepared by:  
**AECOM**  
AECOM TECHNICAL SERVICES OF NORTH CAROLINA, INC.  
701 CORPORATE CENTER DRIVE, SUITE 475, RALEIGH, NC 27607  
919-854-6200 919-854-6259 (fax)