



UTILITIES BY OTHERS

NOTE:
ALL PROPOSED UTILITY WORK SHOWN ON THIS SHEET WILL BE DONE BY OTHERS. NO PAYMENT WILL BE MADE TO THE CONTRACTOR FOR PROPOSED UTILITY WORK SHOWN ON THIS SHEET.

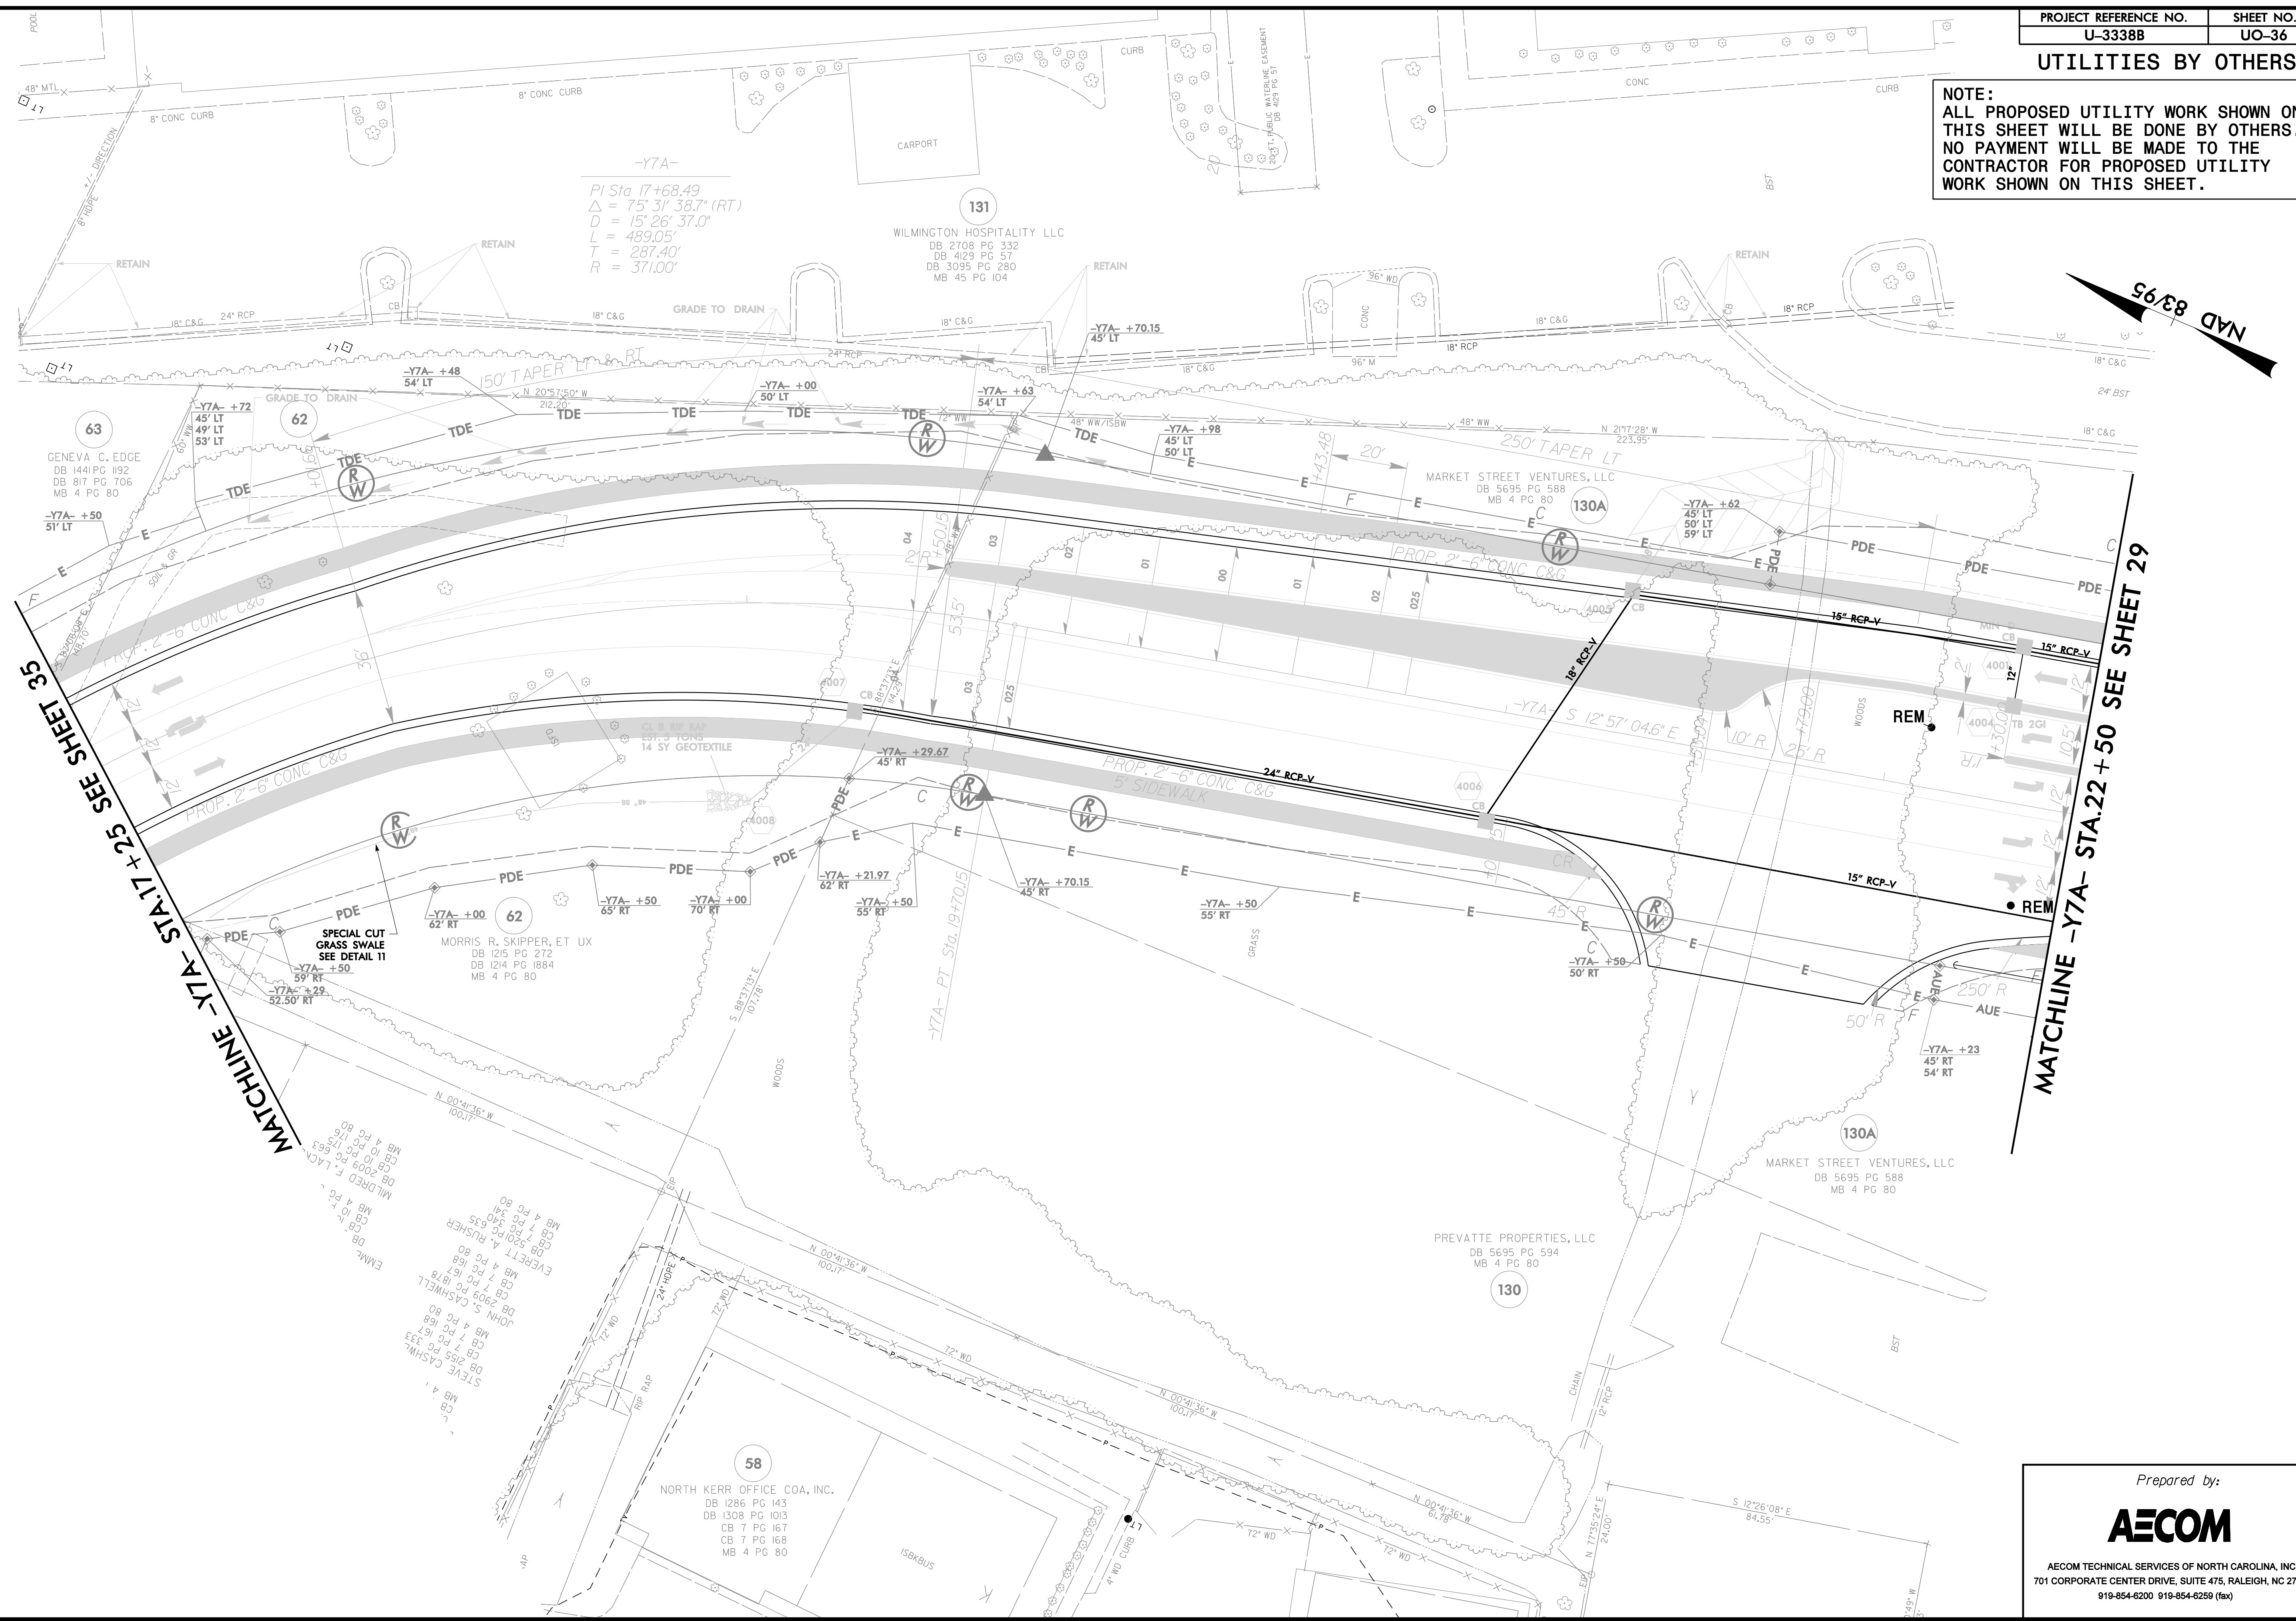

-Y7A-
 $PI \text{ Sta } 17+68.49$
 $\Delta = 75^\circ 31' 38.7'' \text{ (RT)}$
 $D = 15^\circ 26' 37.0''$
 $L = 489.05'$
 $T = 287.40'$
 $R = 371.00'$

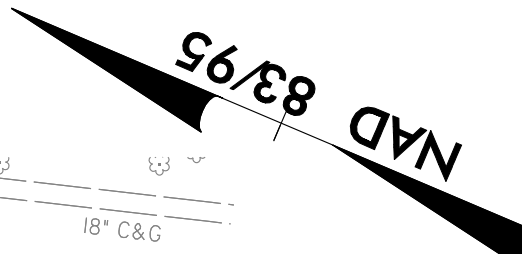

MATCHLINE -Y7A- STA.17+25 SEE SHEET 38

MATCHLINE -Y7A- STA.22+50 SEE SHEET 29

DATE: 1/24/2016
 DRAWN: U3338B_UO-36.dwg

Prepared by:
AECOM
 AECOM TECHNICAL SERVICES OF NORTH CAROLINA, INC.
 701 CORPORATE CENTER DRIVE, SUITE 475, RALEIGH, NC 27607
 919-854-6200 919-854-6259 (fax)