


8/23/99

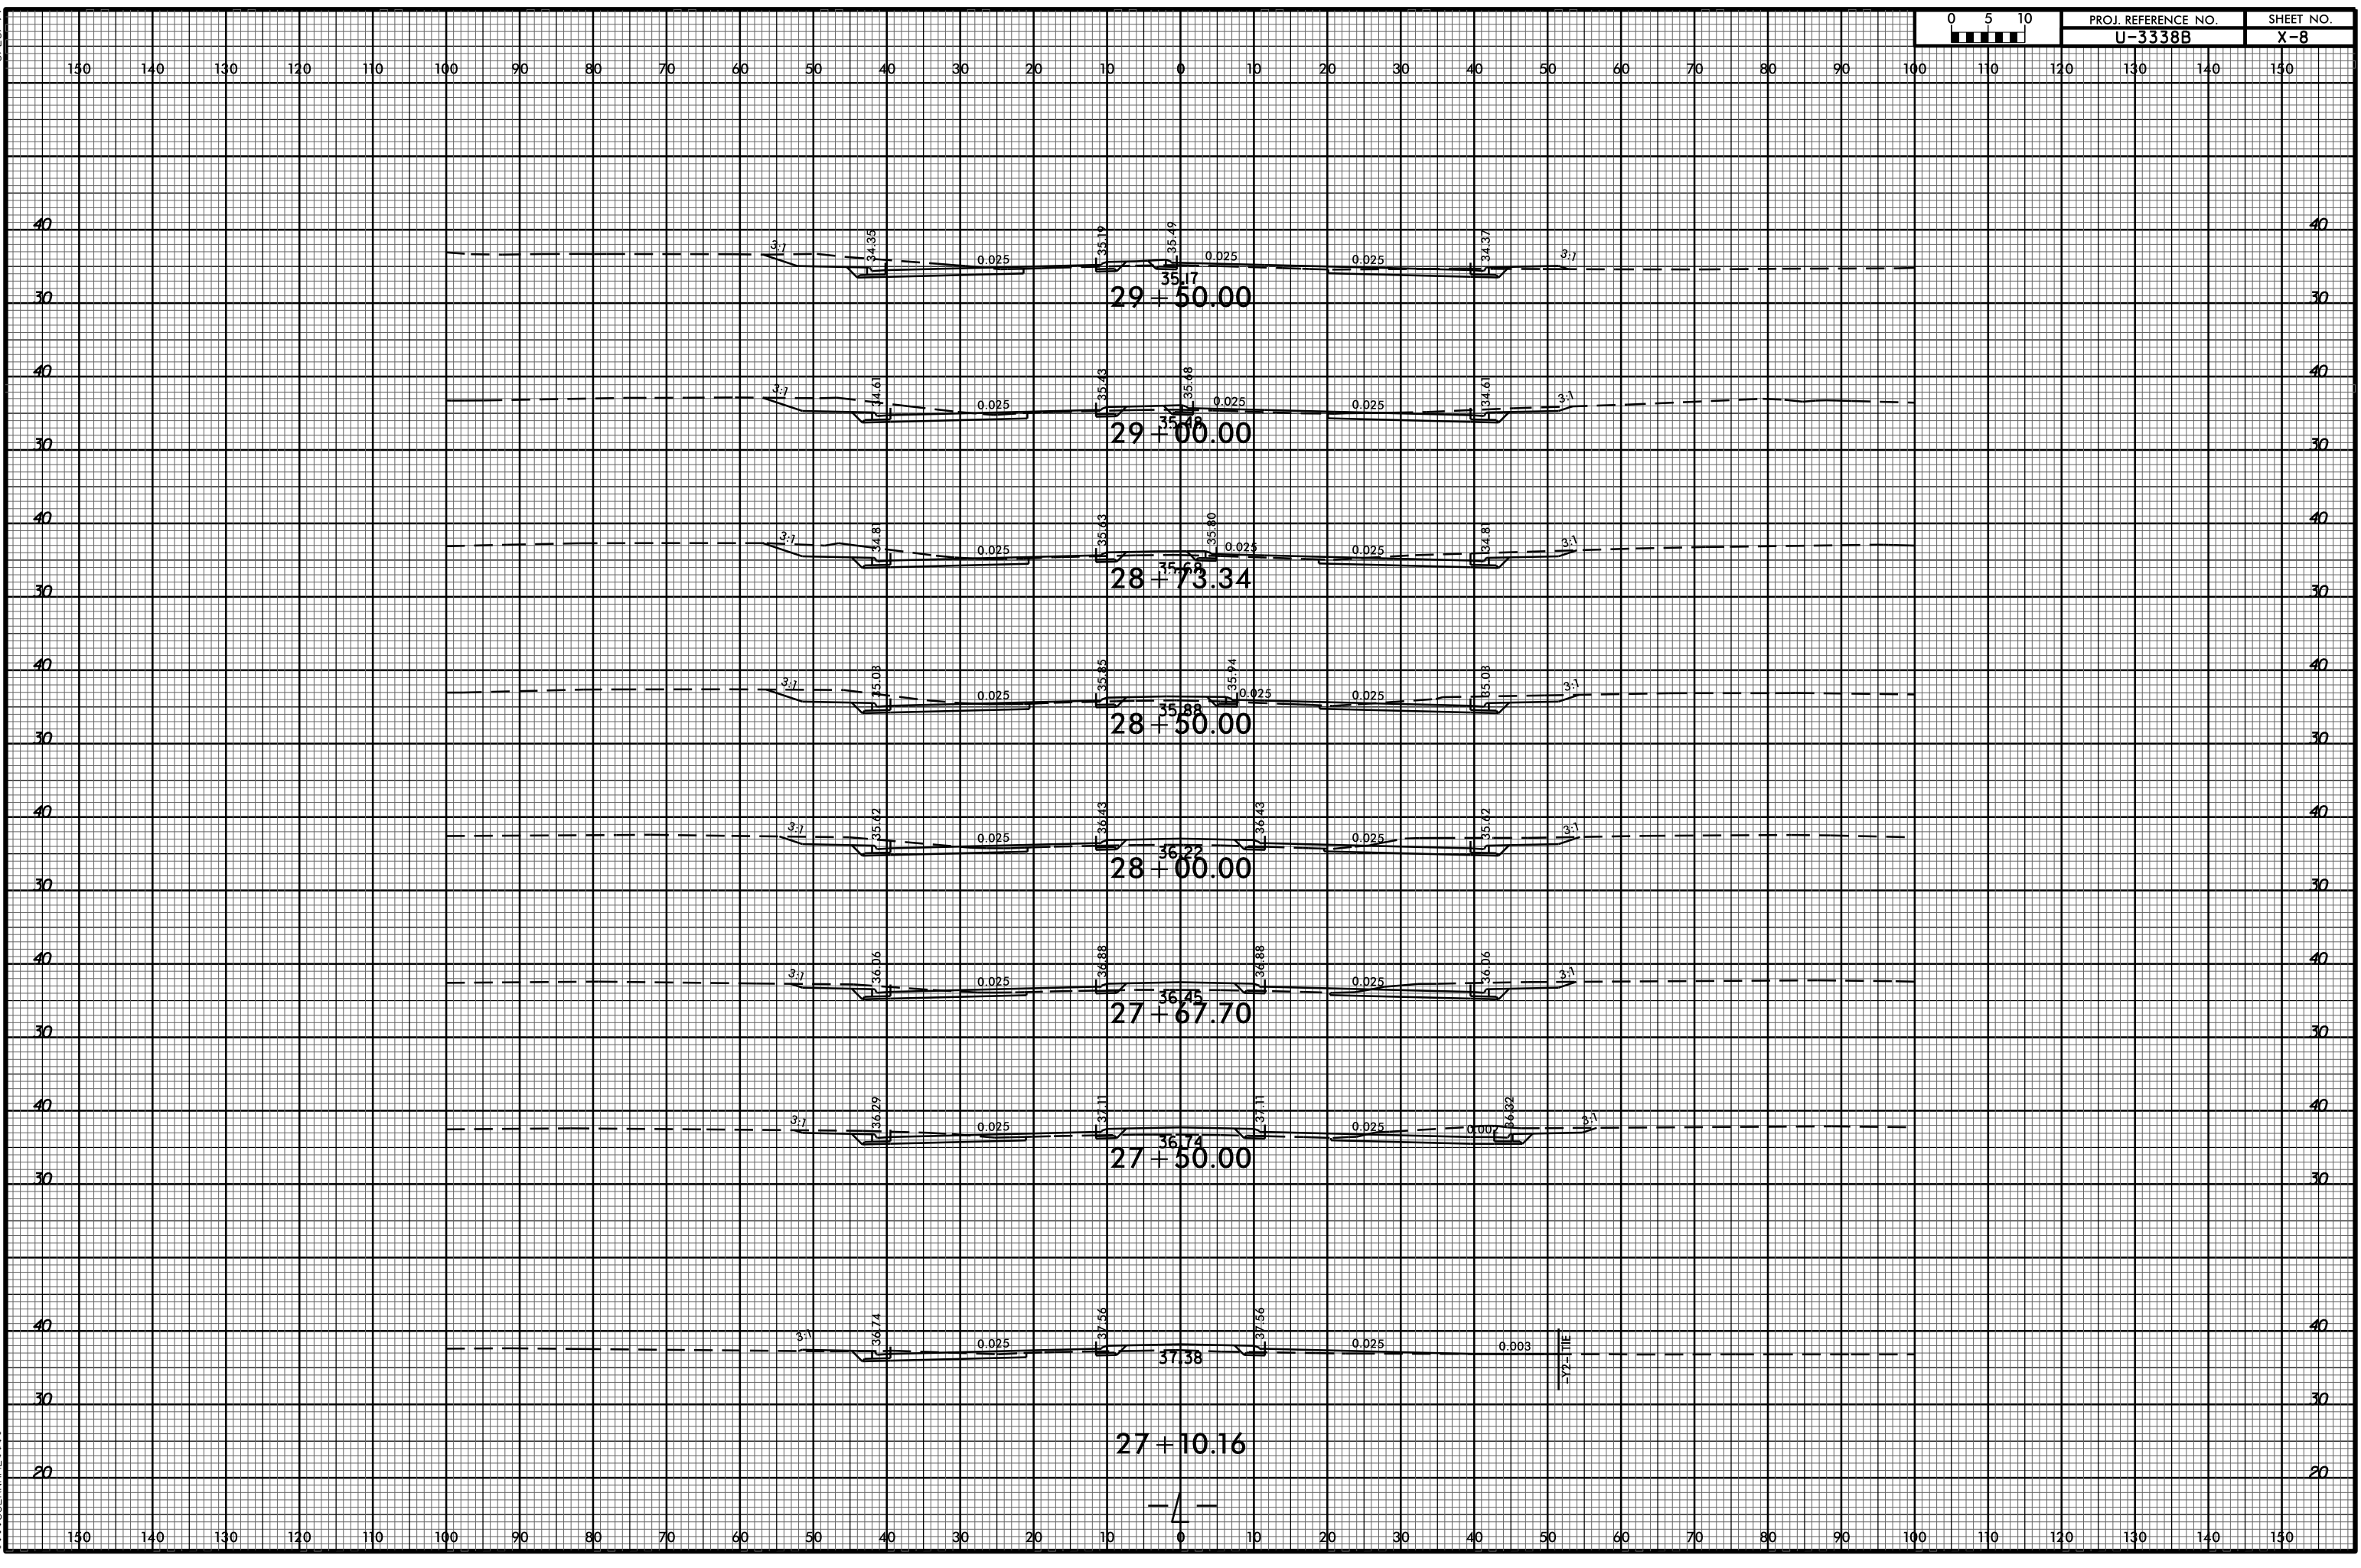

29-DEC-2014 09:56  
RA:\Projects\X\GIS\Xpl\_files\U3338B\_Rdu\_xpl.L.dgn  
\$\$\$\$USERNAME\$\$\$\$