


8/23/99

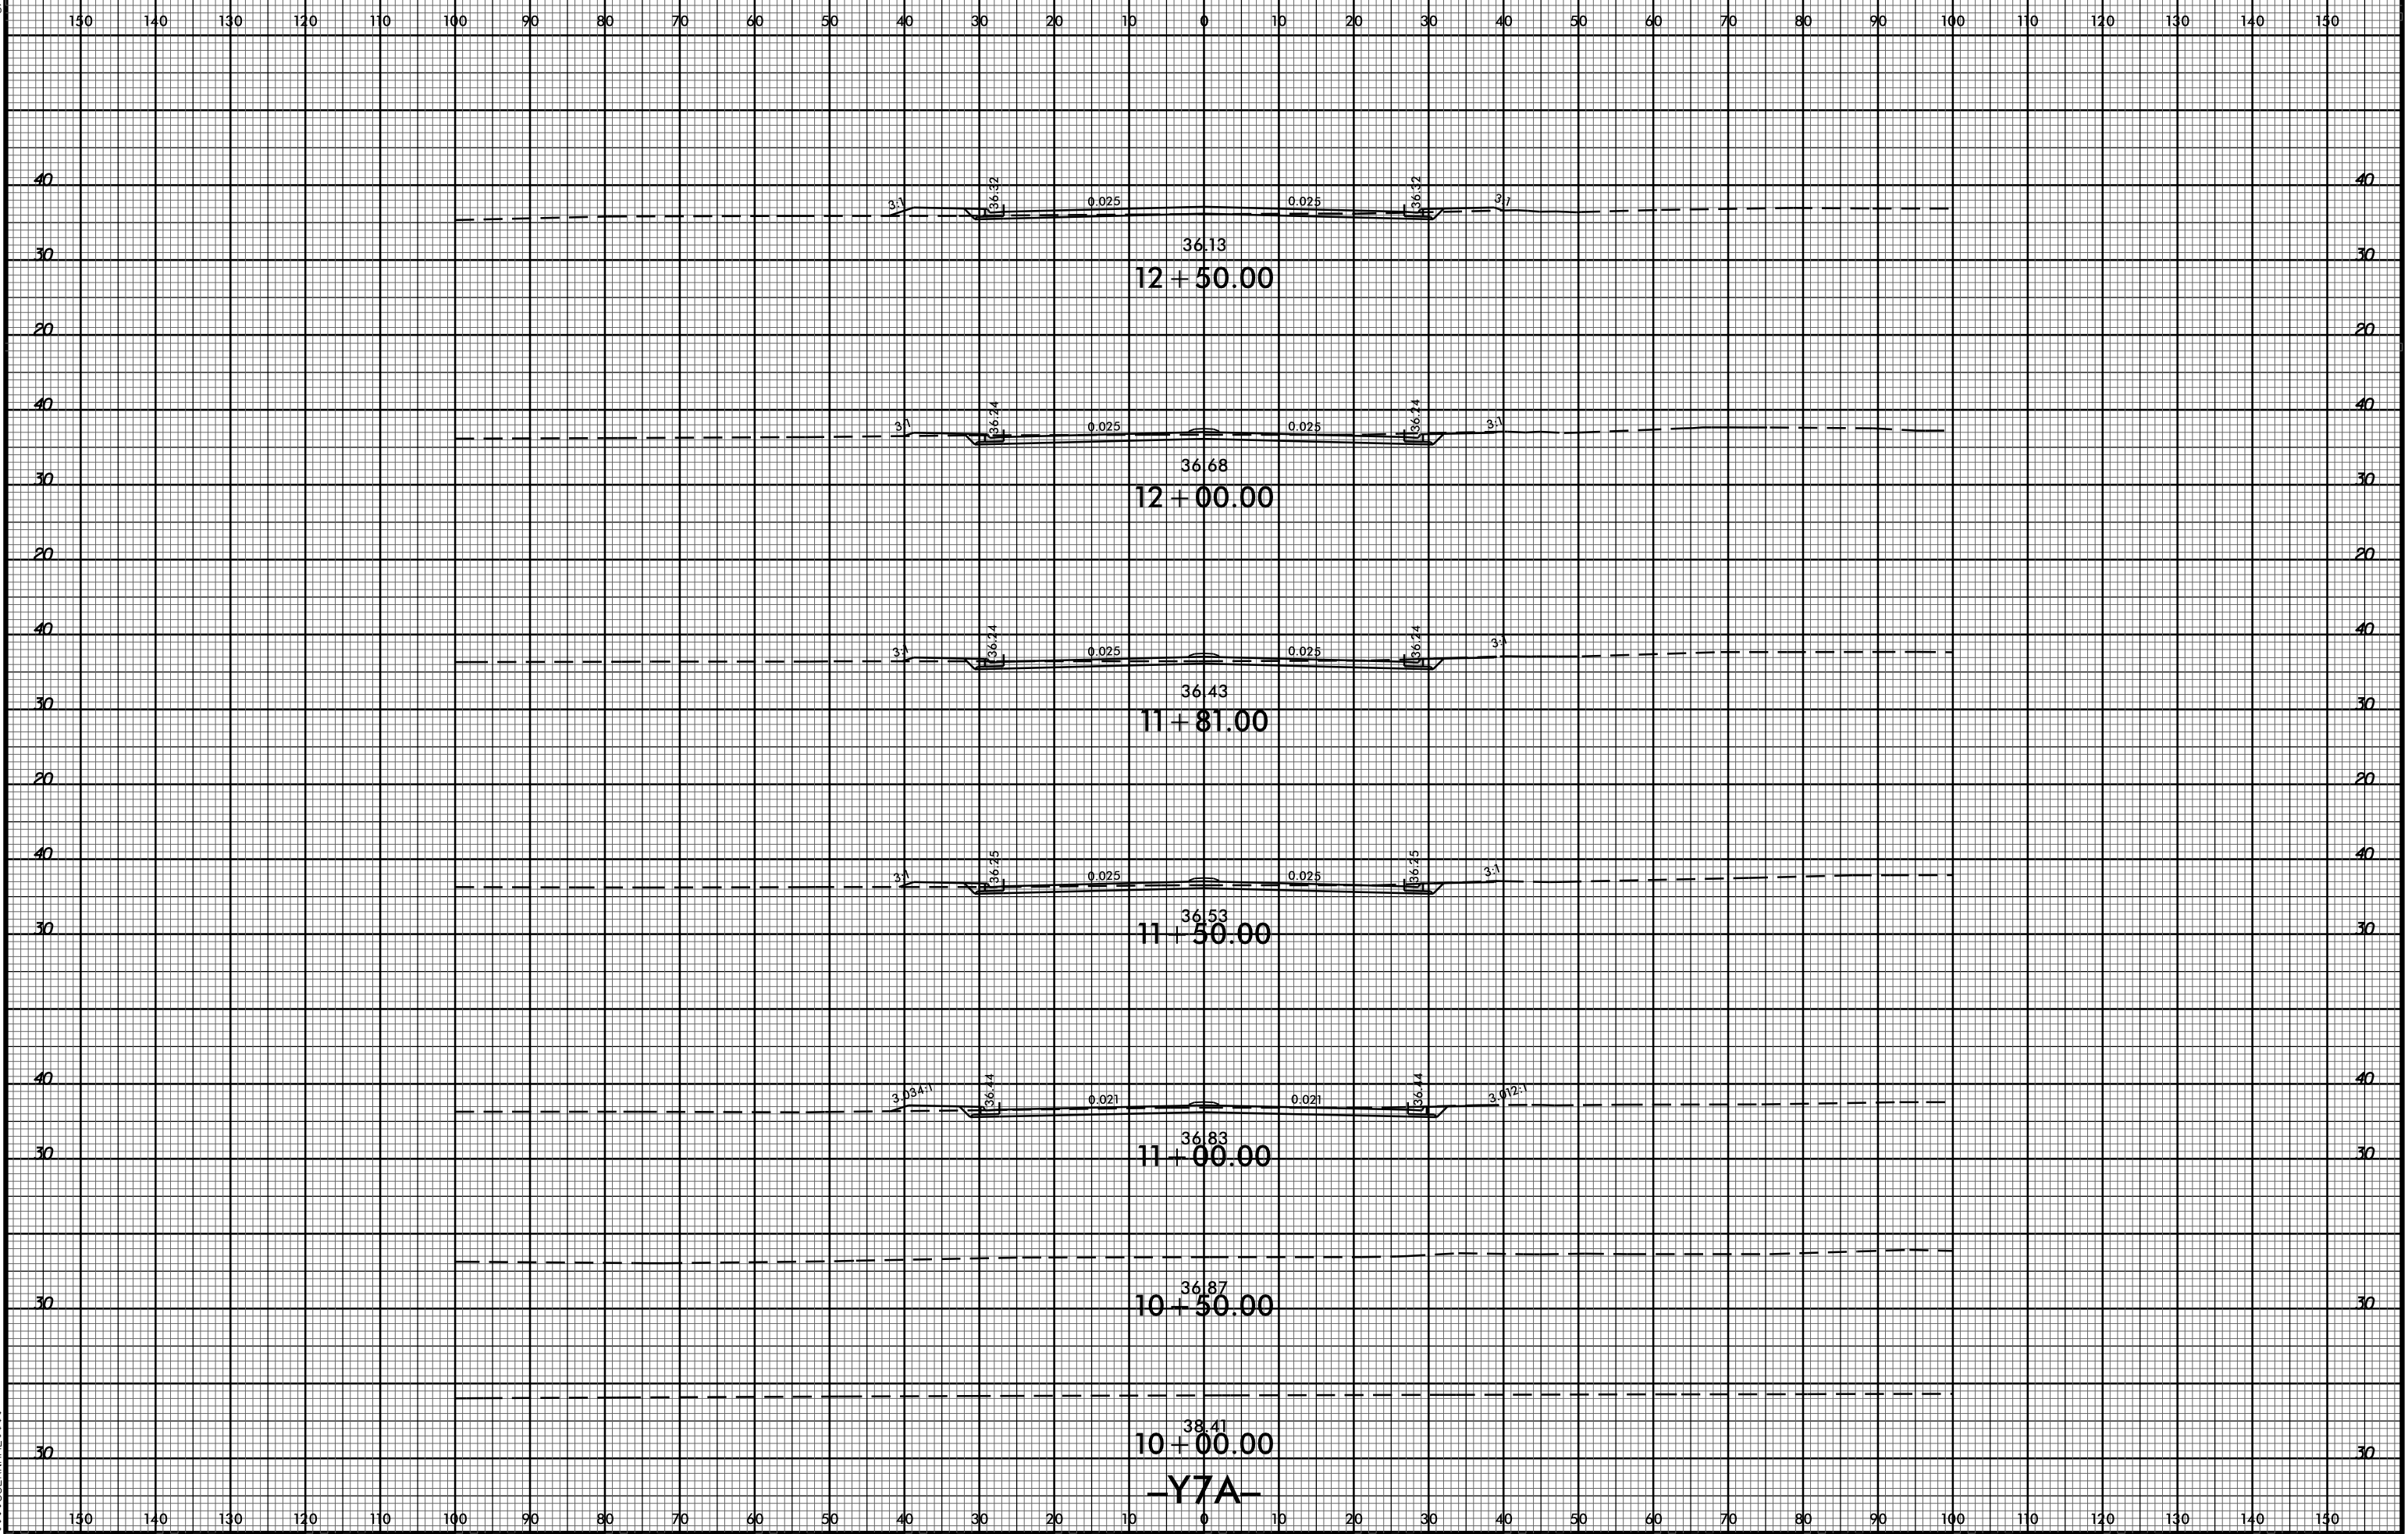

PROJ. REFERENCE NO.  
U-3338B

SHEET NO.  
X-61



29-DEC-2014 09:58  
R:\Projects\XTC\XTC.plt files\U3338B\_Rd.dwg  
\$\$\$\$USERNAME\$\$\$\$