


8/23/99



PROJ. REFERENCE NO.
U-3338B

SHEET NO.
X-72

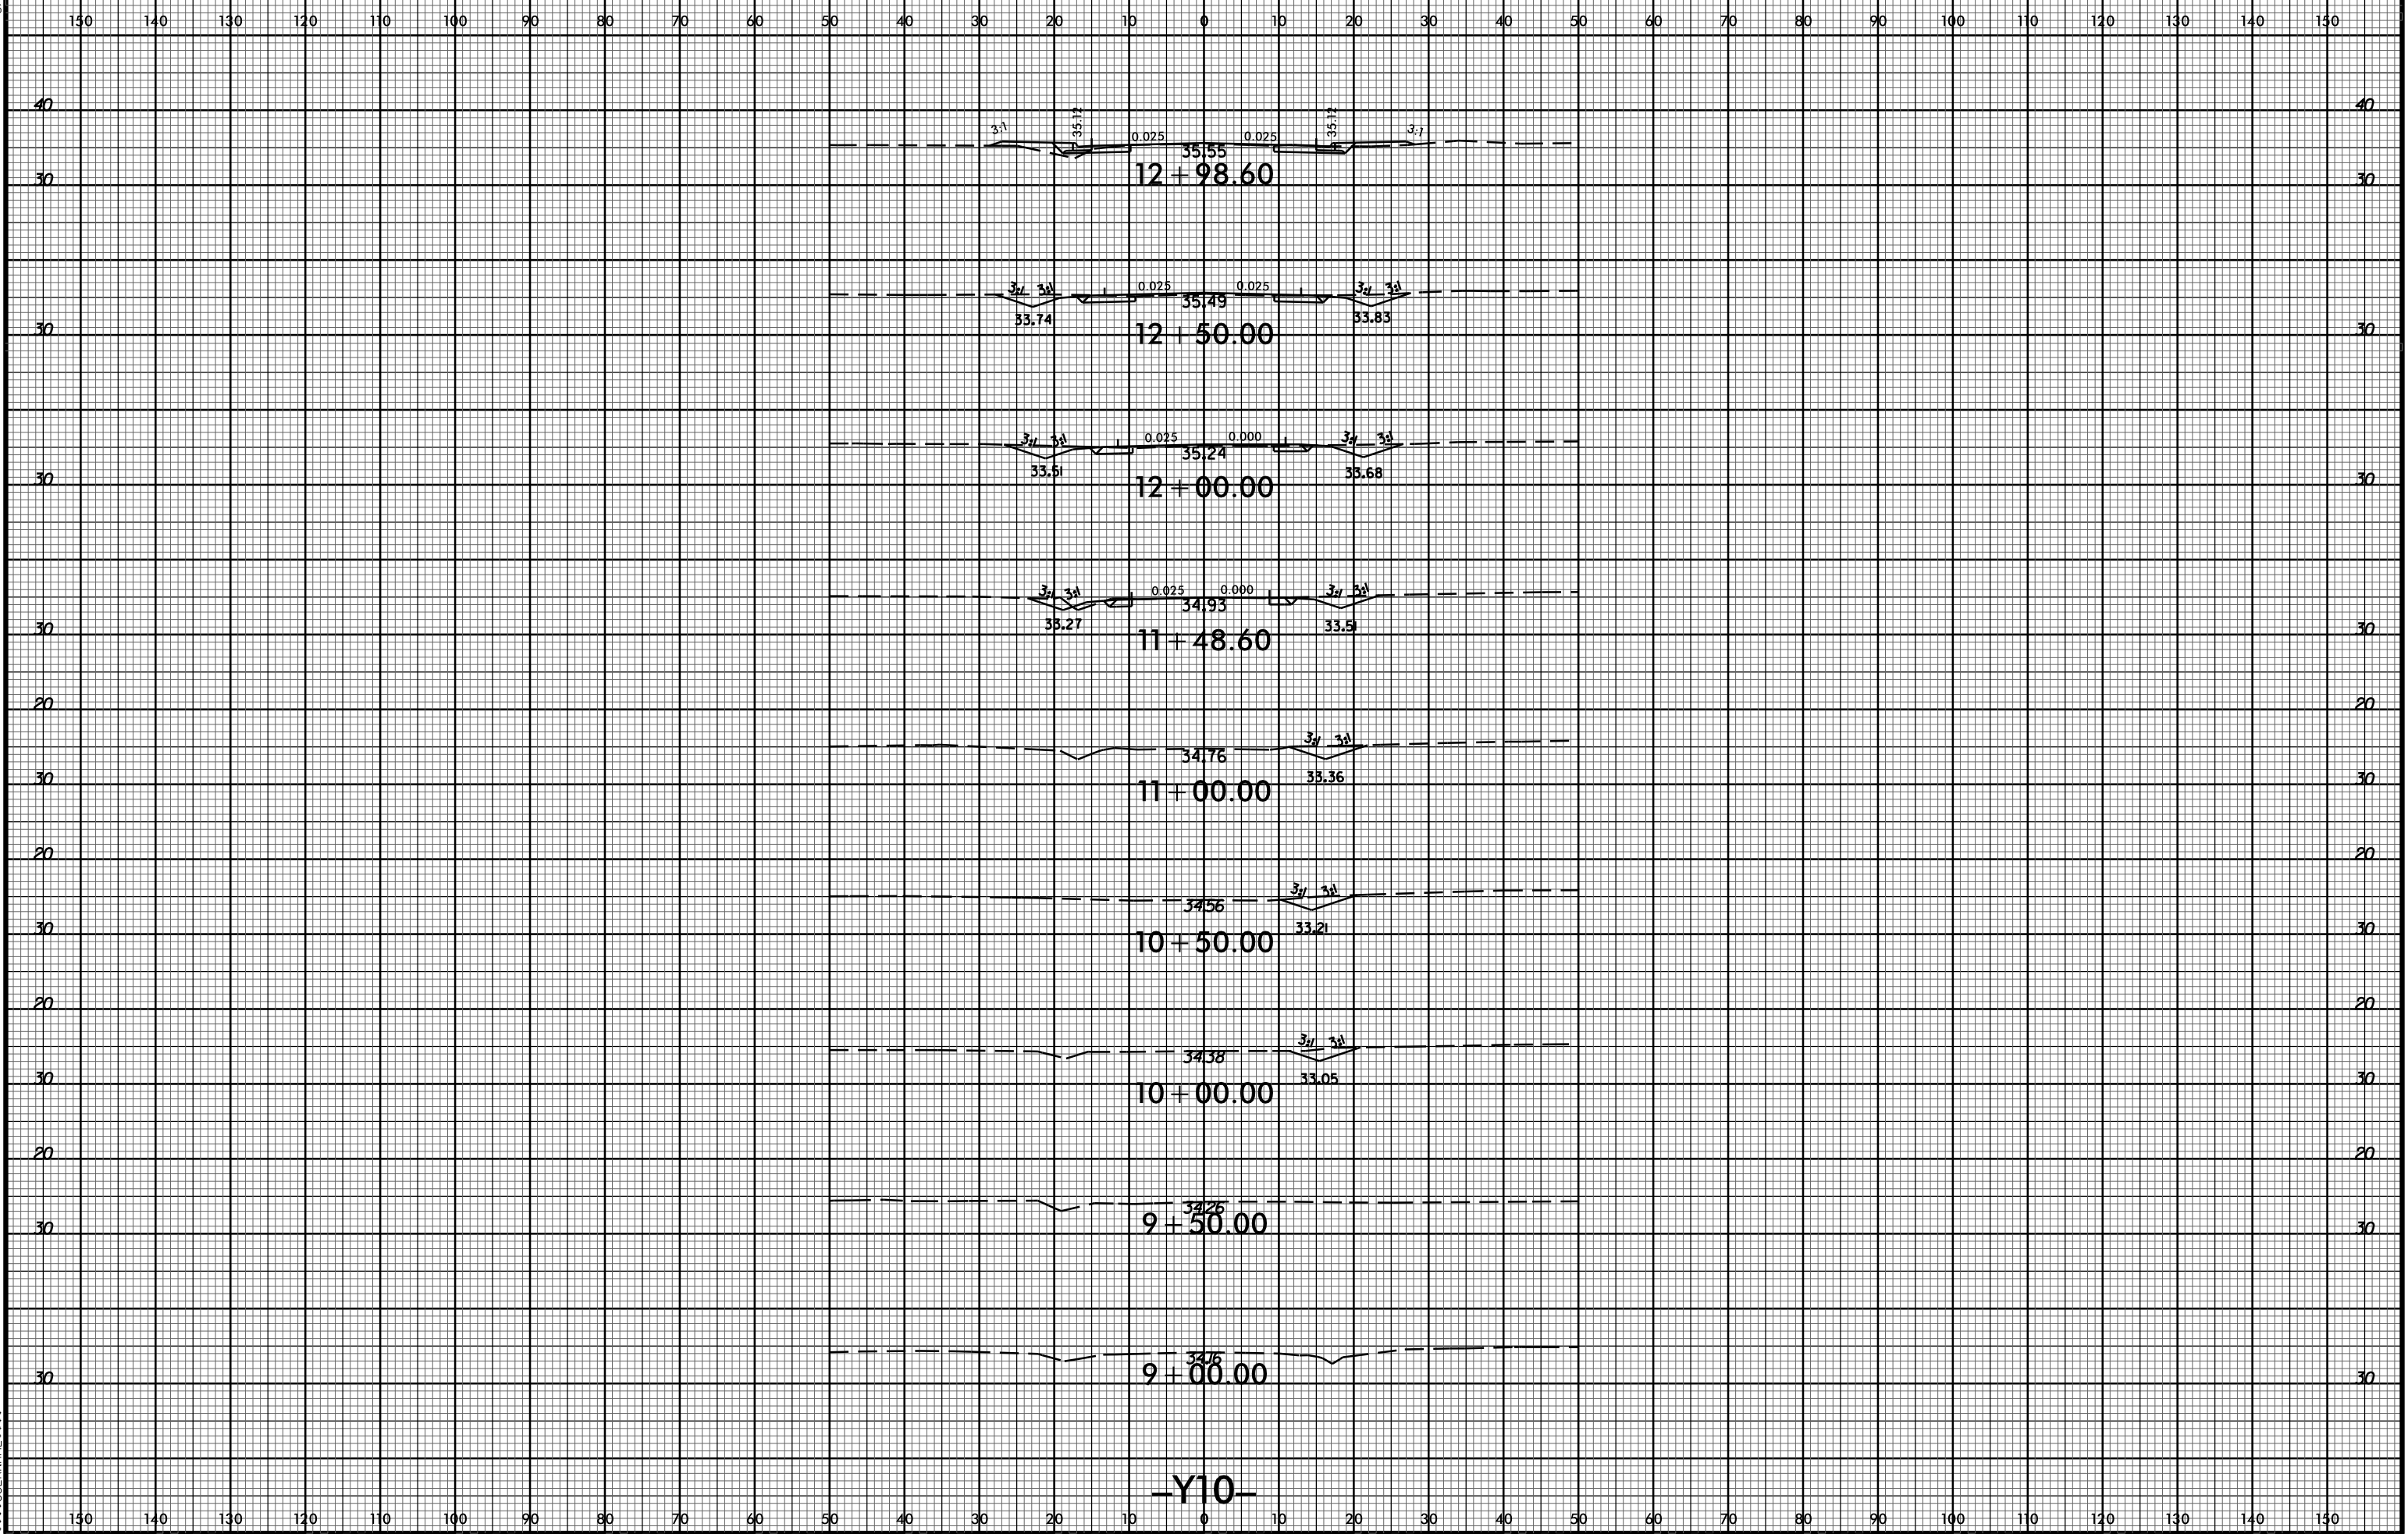

-Y10-

20-DEC-2014 09:59
R:\Projects\XTC\XTC\files\U3338B_Rdu_xpl_V10.dgn
\$\$\$\$USERNAME\$\$\$\$