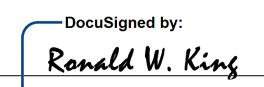



STATE OF NORTH CAROLINA
DEPARTMENT OF TRANSPORTATION

SIGNING PLAN
ALAMANCE COUNTY

LOCATION: BRIDGE NO. 169 OVER GUM CREEK
ON SR 1148 (ANTHONY ROAD)

PROJECT REFERENCE NO. B-5342	SHEET NO. SIGN-1
APPROVED: 	
DATE: 8/27/2015	
	

T.I.P.: B-5342

CONTRACT: C203660

GENERAL NOTES

- . SIGNS FURNISHED BY STATE
- . ALL TYPE 'D' SIGNS SHALL BE MOUNTED ON TWO U-CHANNEL POSTS UNLESS OTHERWISE INDICATED ON THE PLANS.
- . IF REMOVAL OR RELOCATION OF SIGNS ON PRIVATE STREET (NON-STATE MAINTAINED) IS REQUIRED DUE TO CONSTRUCTION, THE CONTRACTOR SHALL INFORM THE ENGINEER. THE WORK WILL BE COMPLETED BY OTHERS.
- . WHEN NOT STATIONED OR DIMENSIONED ON PLANS, ALL 'E' AND 'F' SIGNS SHALL BE FIELD LOCATED BY THE ENGINEER
- . ALL EXISTING SIGNS ON "U" CHANNEL POST WITHIN THE PROJECT LIMITS SHALL BE REMOVED AND DISPOSED OF UNLESS OTHERWISE NOTED ON PLANS.
- . THE BACKGROUND FOR TYPE E & F SIGNS SHALL BE TYPE C REFLECTIVE SHEETING.
- . SEE ROADWAY PLANS FOR GUARD/GUIDE RAIL DETAILS.

ROADWAY STANDARD DRAWING

THE FOLLOWING ROADWAY STANDARDS AS APPEAR IN "ROADWAY STANDARD DRAWINGS" - PROJECT SERVICES UNIT - N.C. DEPARTMENT OF TRANSPORTATION - RALEIGH, N.C., DATED JANUARY 2012 ARE APPLICABLE TO THIS PROJECT AND BY REFERENCE HEREBY ARE CONSIDERED A PART OF THESE PLANS:


STD. NO.	TITLE
904.10	ORIENTATION OF GROUND MOUNTED SIGNS
904.50	MOUNTING OF TYPE 'D', 'E' AND 'F' SIGNS ON 'U' CHANNEL POSTS

SUMMARY OF QUANTITIES


ITEM NO.	DESC. NO.	SECT. NO.	ITEM DESCRIPTION	QUANTITY	UNIT
4072000000		903	SUPPORTS, 3 LB STEEL U-CHANNEL	61	LF
4096000000		904	SIGN ERECTION, TYPE D	2	EA
4155000000		907	DISPOSAL OF SIGN SYSTEM, U-CHANNEL	4	EA

PLAN PREPARED BY: N.C.D.O.T. SIGNING AND DELINEATION UNIT

RENEE B. ROACH, P.E. SIGNING & DELINEATION REGIONAL ENGINEER
STACEY W. JOHNS SIGNING & DELINEATION DESIGN ENGINEER

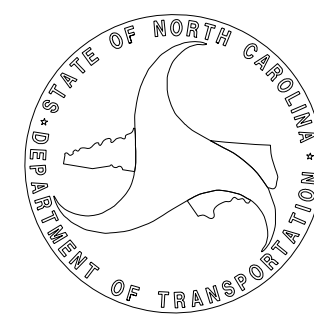

SIGN NUMBER: 301,302 TYPE: D QUANTITY: 2 SIGN WIDTH: 2'-6" HEIGHT: 2'-0" TOTAL AREA: 5.0 Sq.Ft. BORDER TYPE: FLUSH RECESS: 0" WIDTH: 1" RADII: 3" NO. Z BARS: LENGTH:	BACKG COLOR: Green COPY COLOR: White SYMBOL X Y WID HT MAT'L: 0.125" (3.2 mm) ALUMINUM	DESIGN BY: S.JOHNS PROJECT ID: B-5342	CHECKED BY: R.ROACH DIV: 7	DATE: Feb 18, 2015
--	---	--	-------------------------------	--------------------

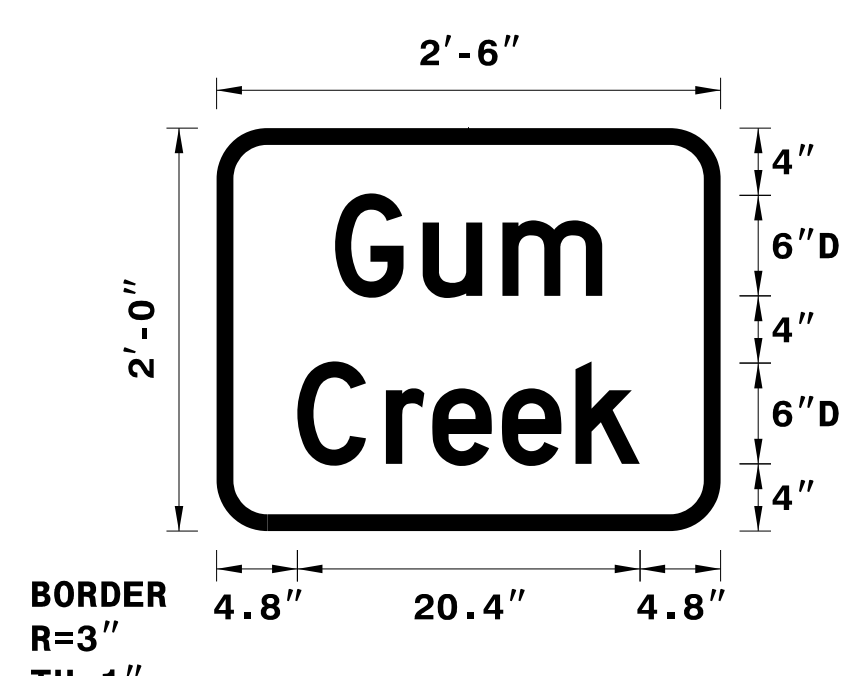

USE NOTES: 1,2

- Legend and border(except those that are colored black) shall be direct applied Grade C sheeting.
- Background shall be Grade C reflective sheeting.

LETTER POSITIONS

Letter spacings are to start of next letter										Series/Size Text Length
G	u	m								D 2000
7.1	5.2	4.7	5.9	7						15.9
C	r	e	e	k						D 2000
4.8	5.3	2.8	4.1	4.4	3.8	4.8				20.4

FILENAME: SignDesign NORTH CAROLINA D.O.T. SIGN DETAIL

INDEX

SHEET NO.	DESCRIPTION
SIGN-1	TITLE SHEET, SIGN DESIGN, E-SIGN, & NOTES,
SIGN-2	SIGN DETAIL SHEET