


-L-		
PIs Sta 21+58.68 Os = 2' 54' 08.3" Ls = 294.00' LT = 196.03' ST = 98.02'	PI Sta 26+07.35 Δ = 13' 46' 52.6" (LT) D = 1' 58' 27.7" L = 698.01' T = 350.70' R = 2,902.00'	PIs Sta 30+04.67 Os = 1' 28' 50.4" Ls = 149.99' LT = 100.00' ST = 50.00'

NAD 83/NSRS 2007

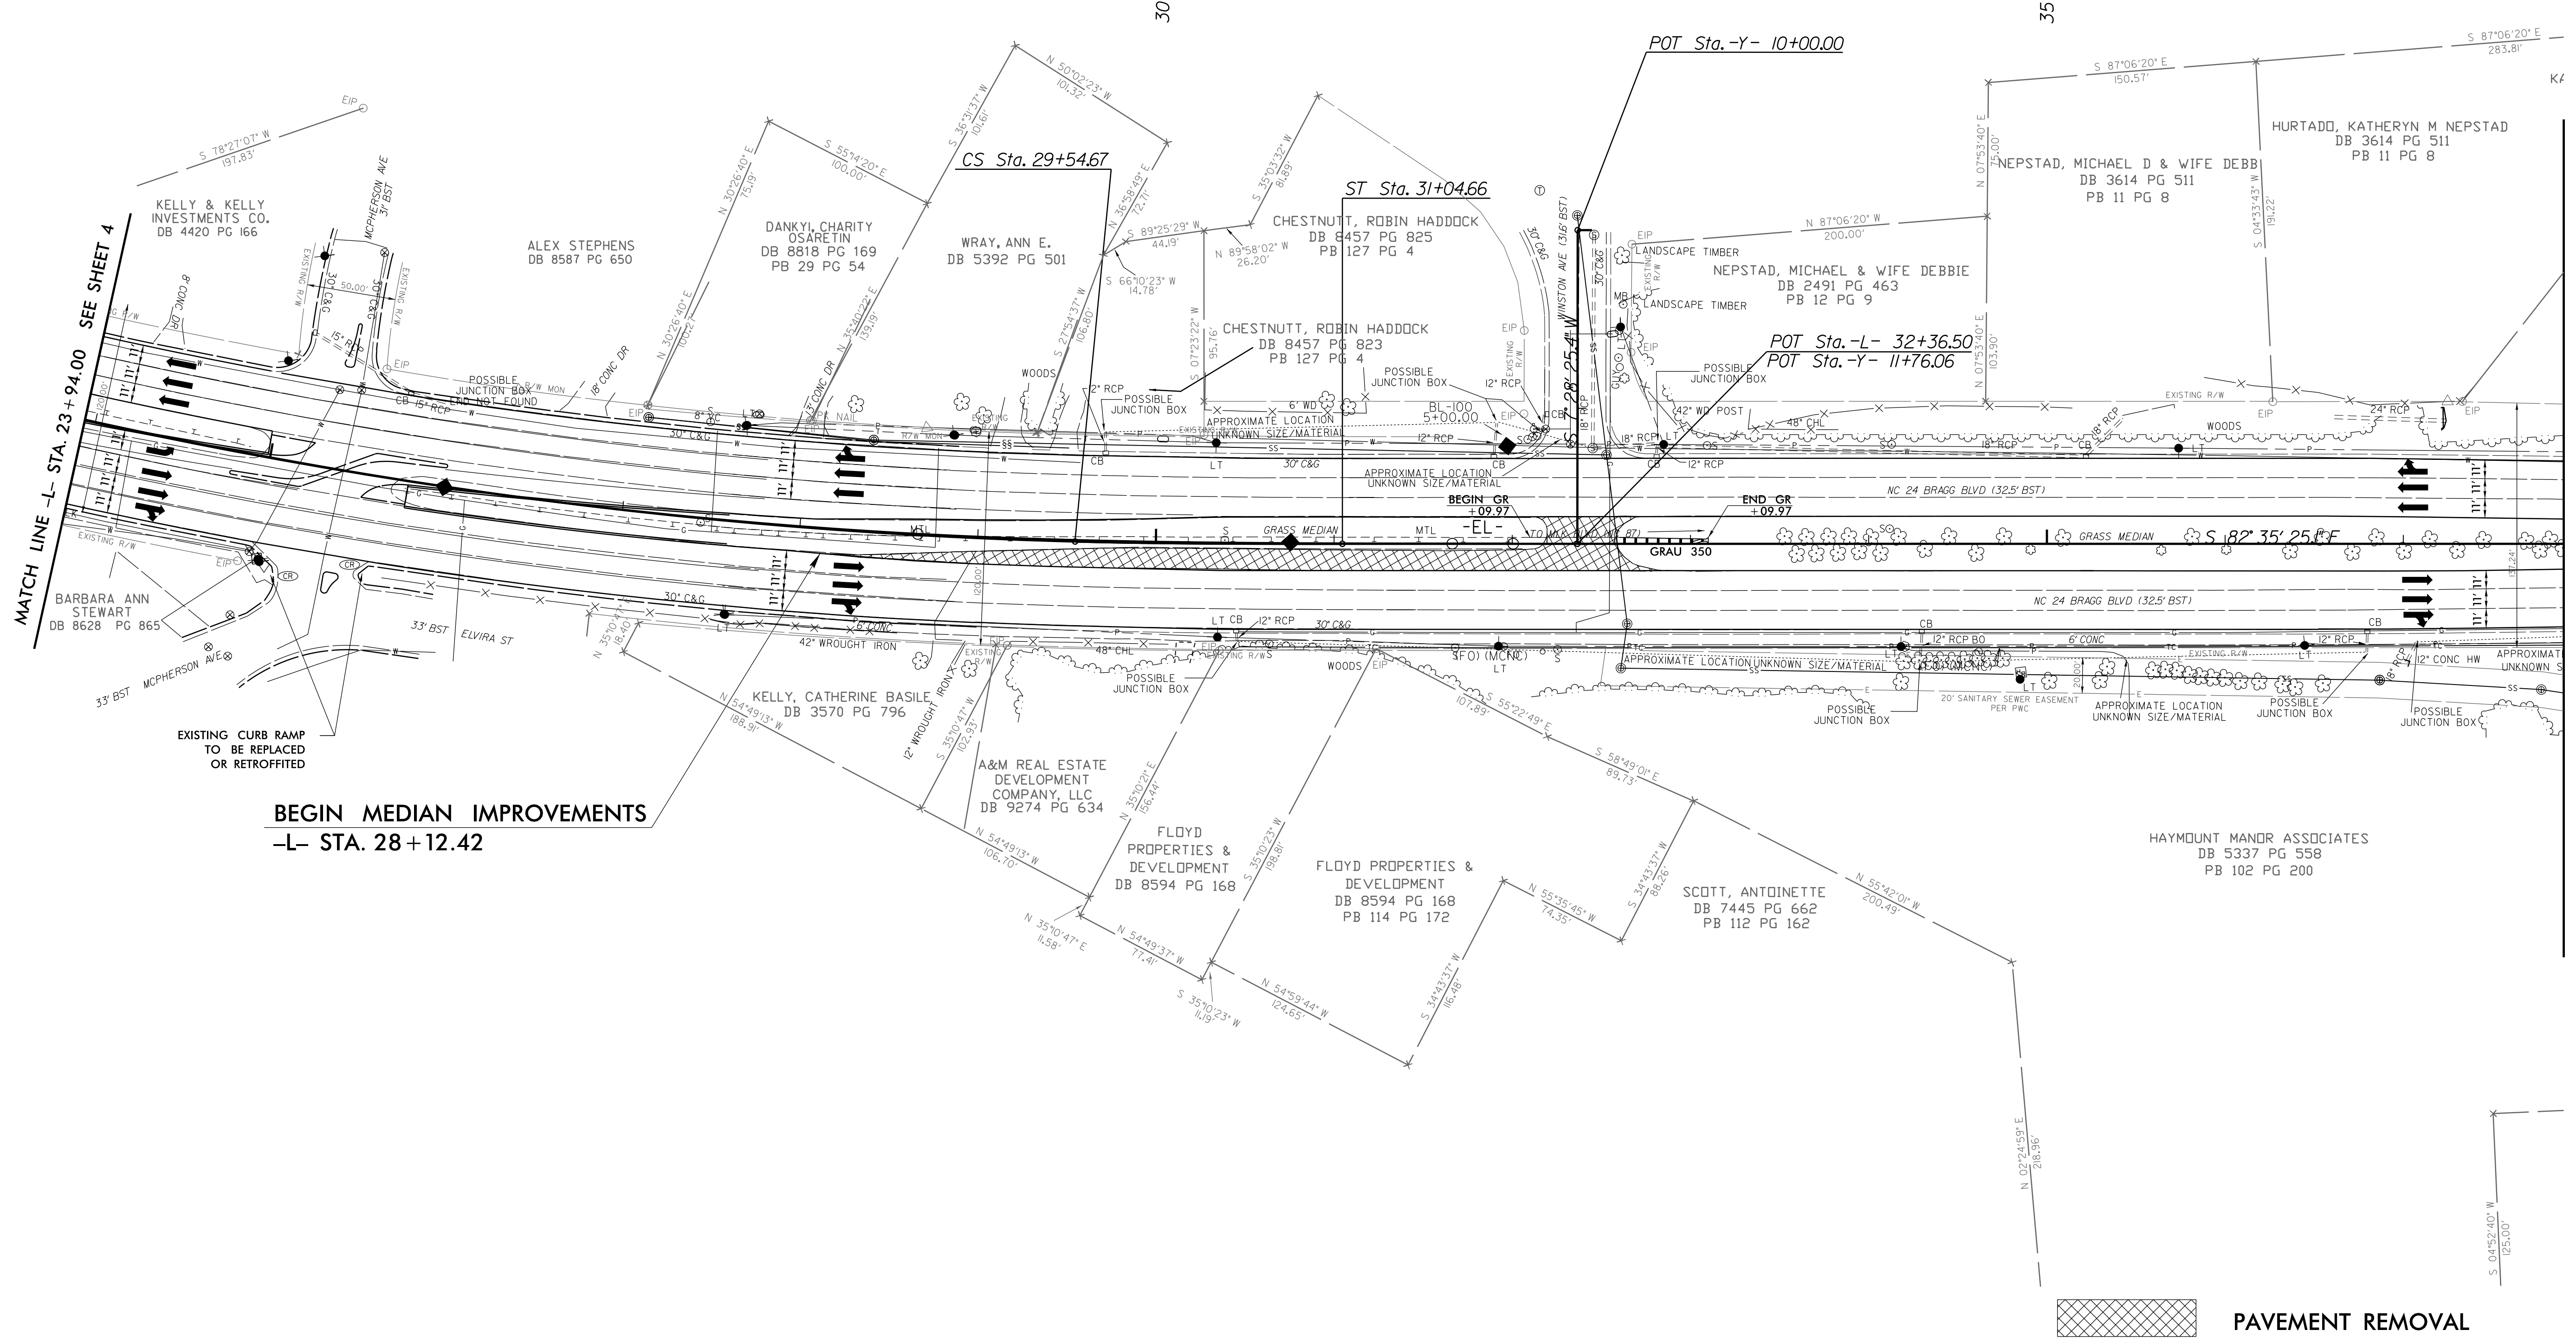

PAVEMENT REMOVAL

NOTE: SEE SHEET 13 & 14 FOR PROFILE  
SEE SHEET 2C-1 THRU 2C-6  
FOR CURB RAMP DETAILS

REVISIONS

8.17.99

I:\vgld\50565101\Road\psh\_5.dgn