
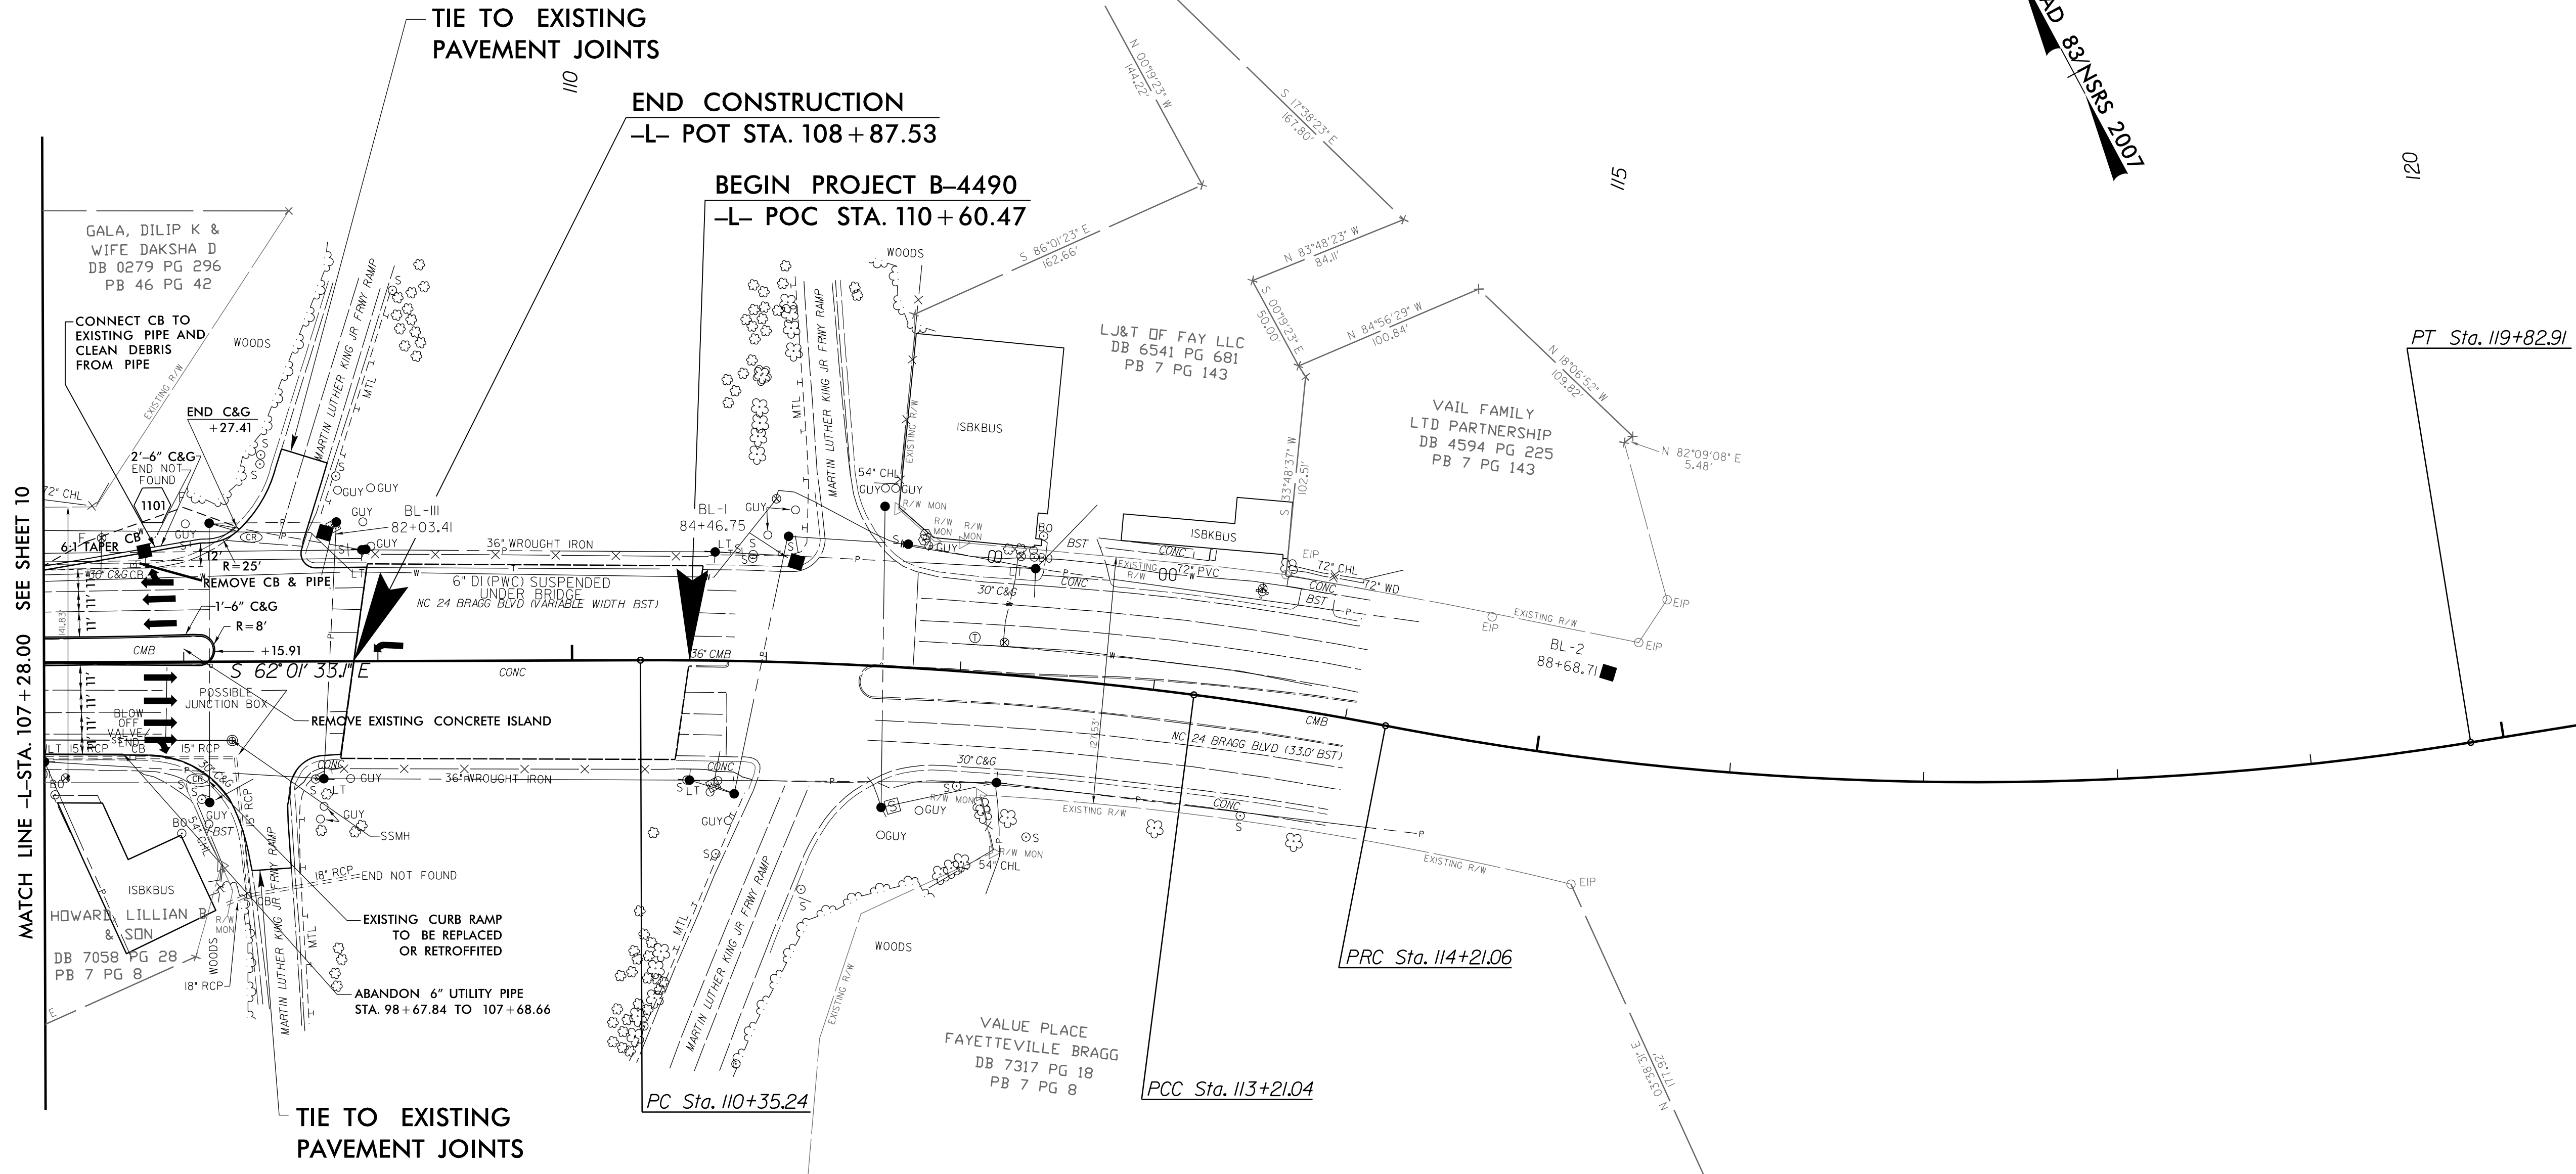


-L-		
PI Sta 111+78.35 Δ = 7' 33' 51.6" (RT) D = 2' 38' 47.9" L = 285.81' T = 143.11' R = 2,164.84'	PI Sta 113+71.07 Δ = 3' 34' 53.1" (RT) D = 3' 34' 51.6" L = 100.01' T = 50.02' R = 1,600.00'	PI Sta 117+04.91 Δ = 20' 07' 11.6" (LT) D = 3' 34' 51.6" L = 561.85' T = 283.85' R = 1,600.00'

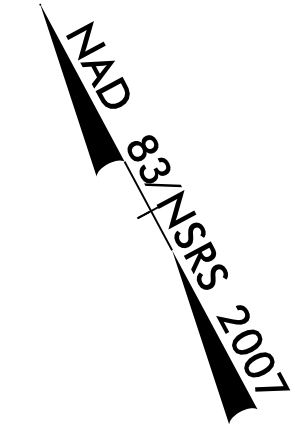

REVISIONS

MATCH LINE -L- STA. 107+28.00 SEE SHEET 10

NOTE: SEE SHEET 16 FOR PROFILE
SEE SHEET 2B-5 FOR INTERSECTION DETAIL
SEE SHEET 2C-1 THRU 2C-6
FOR CURB RAMP DETAILS

8/17/99

inygld\c\506510\Road\psh_11.dgn
11:56:11 AM