
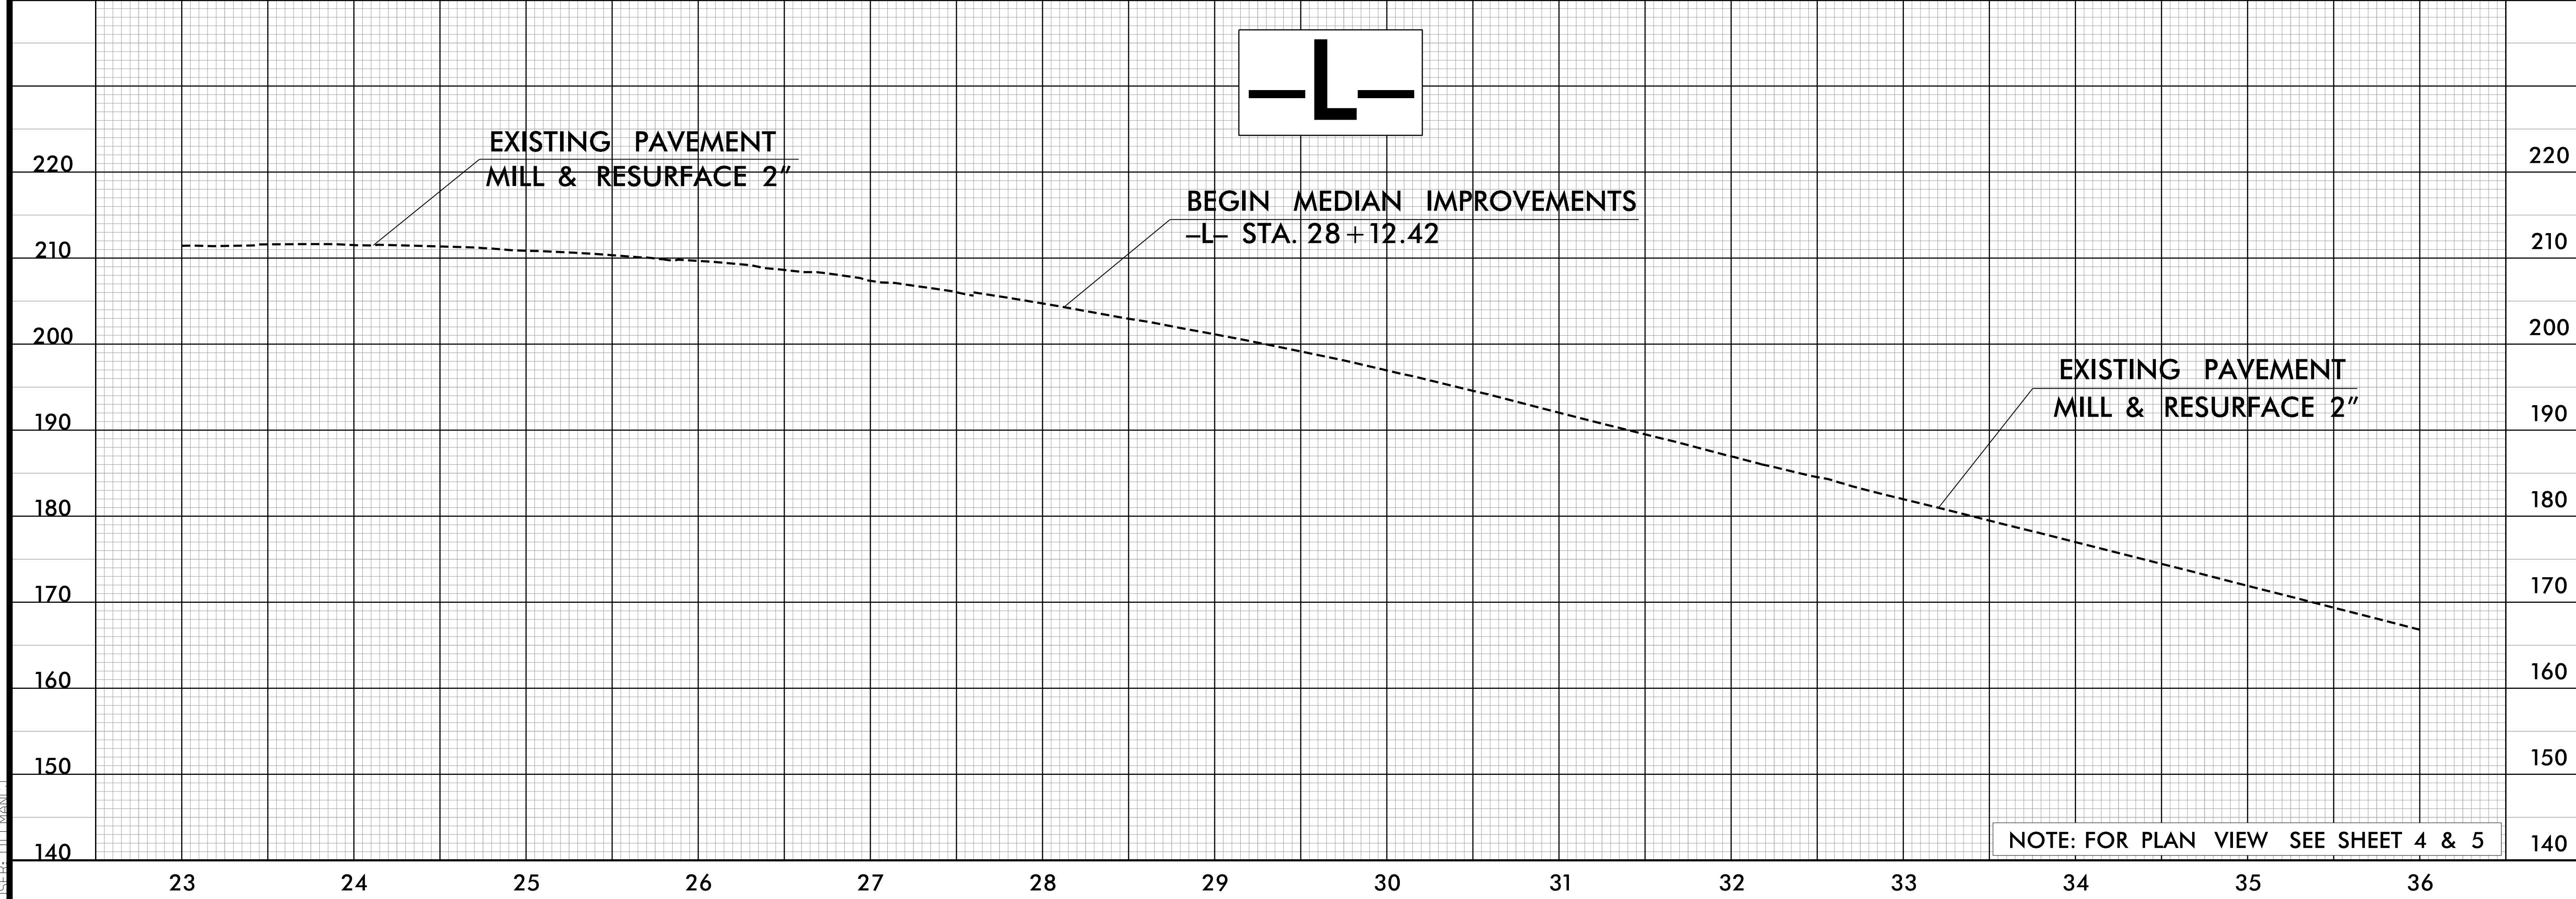


5/28/99

PROJECT REFERENCE NO. W-5206AM		SHEET NO. 13
ROADWAY DESIGN ENGINEER		HYDRAULICS ENGINEER

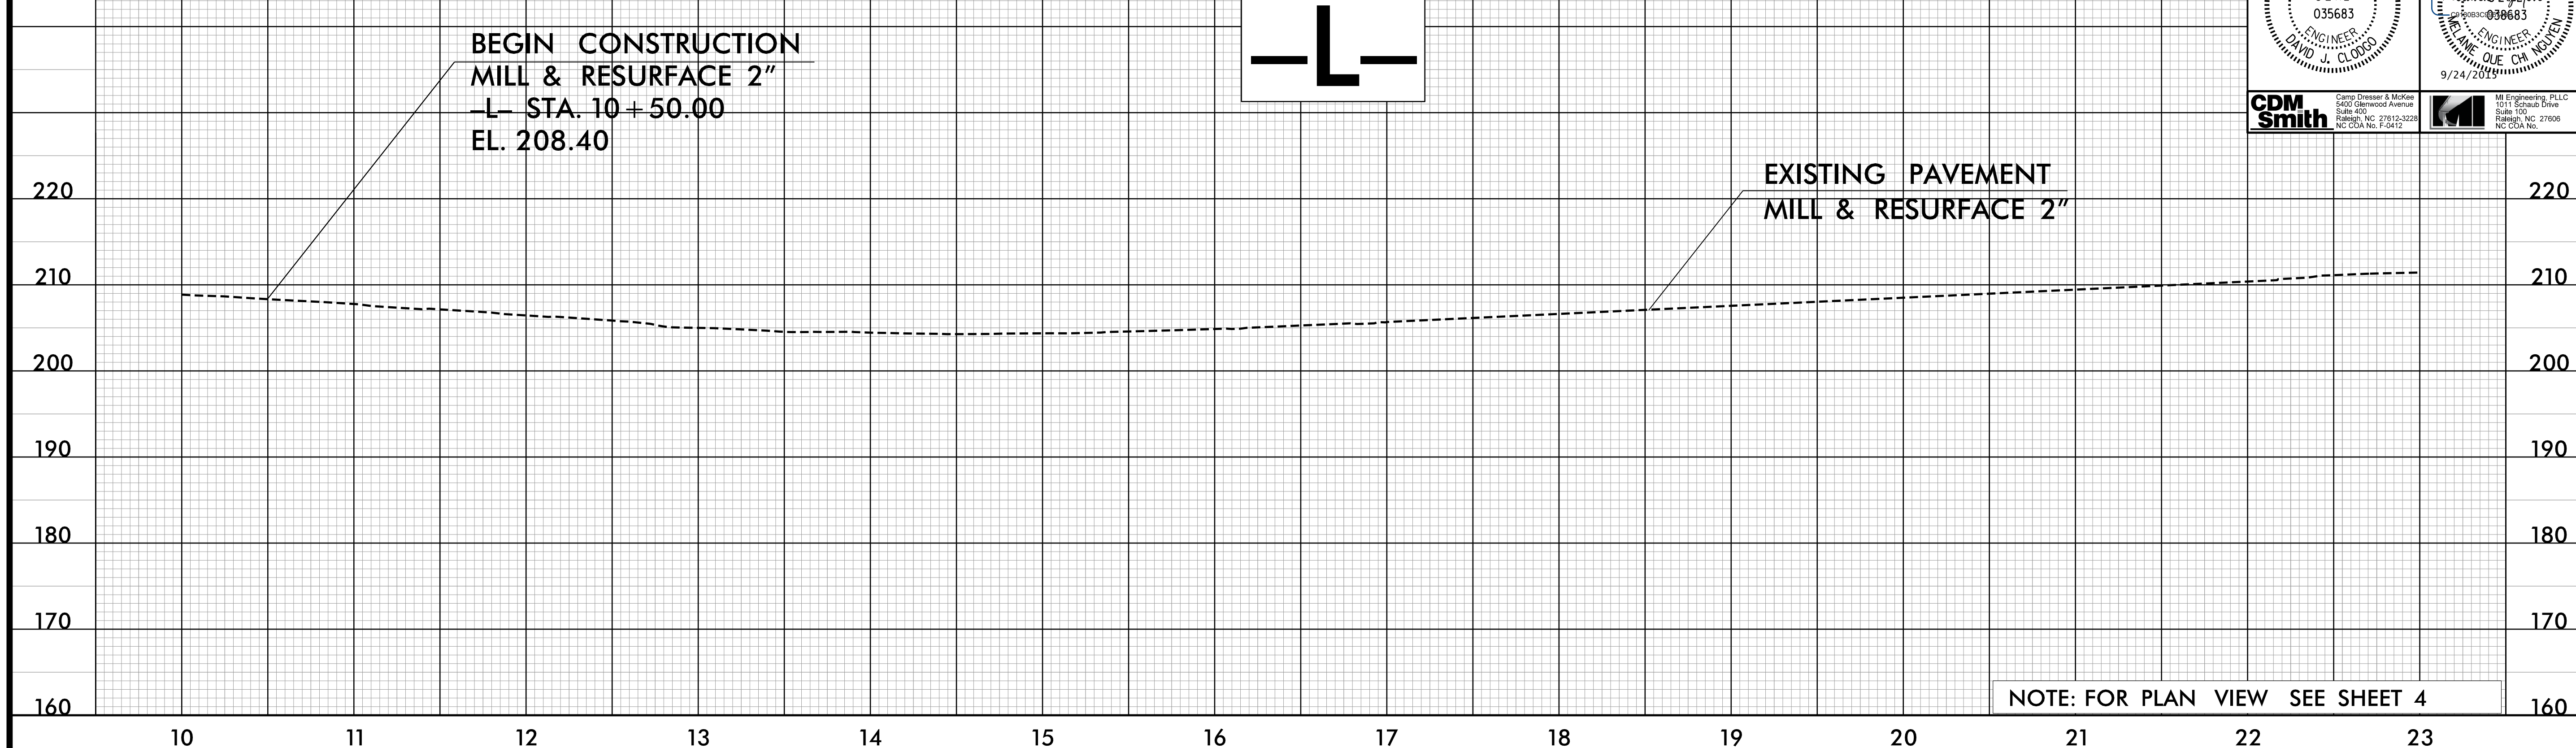

inv:\05\06\W-5206AM\BSS\01...sht_13-17.dgn