
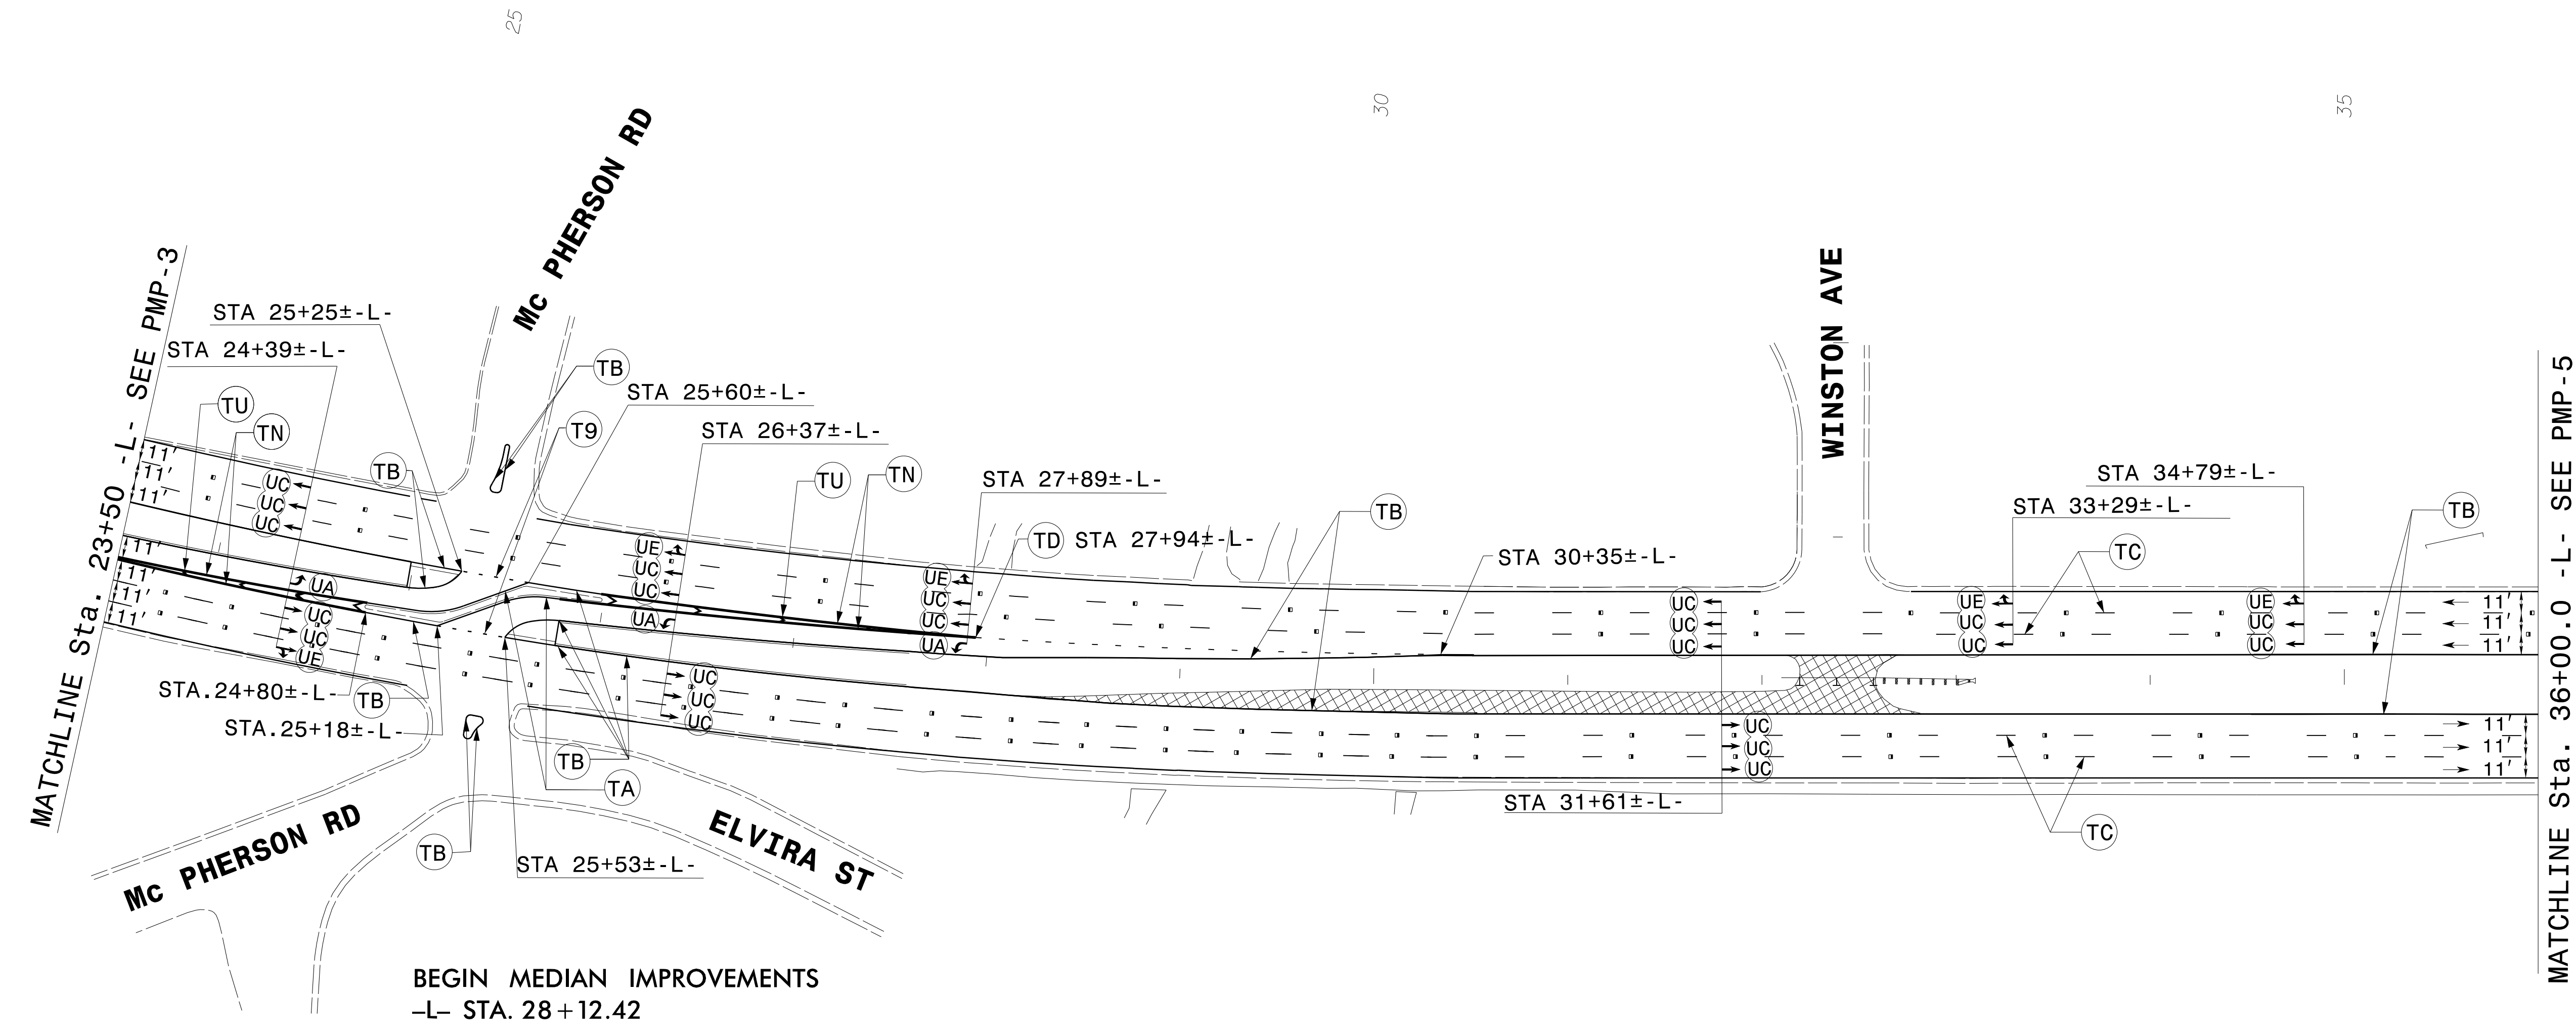


PROJECT REFERENCE NO. W-5206AM	SHEET NO. PMP-4
APPROVED: <i>Steve Miller</i> 9/25/2015	
DATE: 9/25/2015	
SEAL	

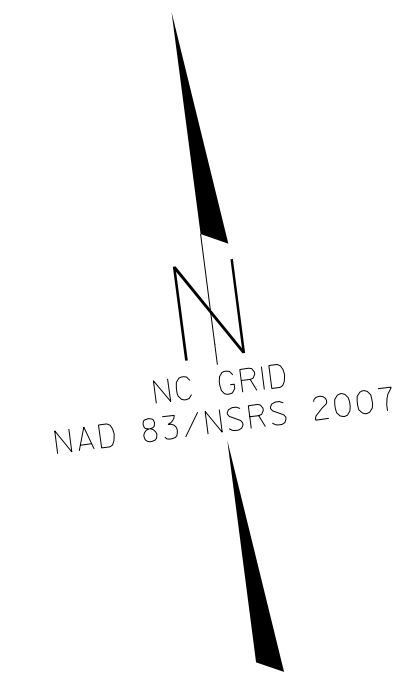

BEGIN MEDIAN IMPROVEMENTS  
-L- STA. 28+12.42

**PAVEMENT MARKING DETAIL**

SYSTEMS DESIGN  
CONSULTANTS  
INCORPORATED