
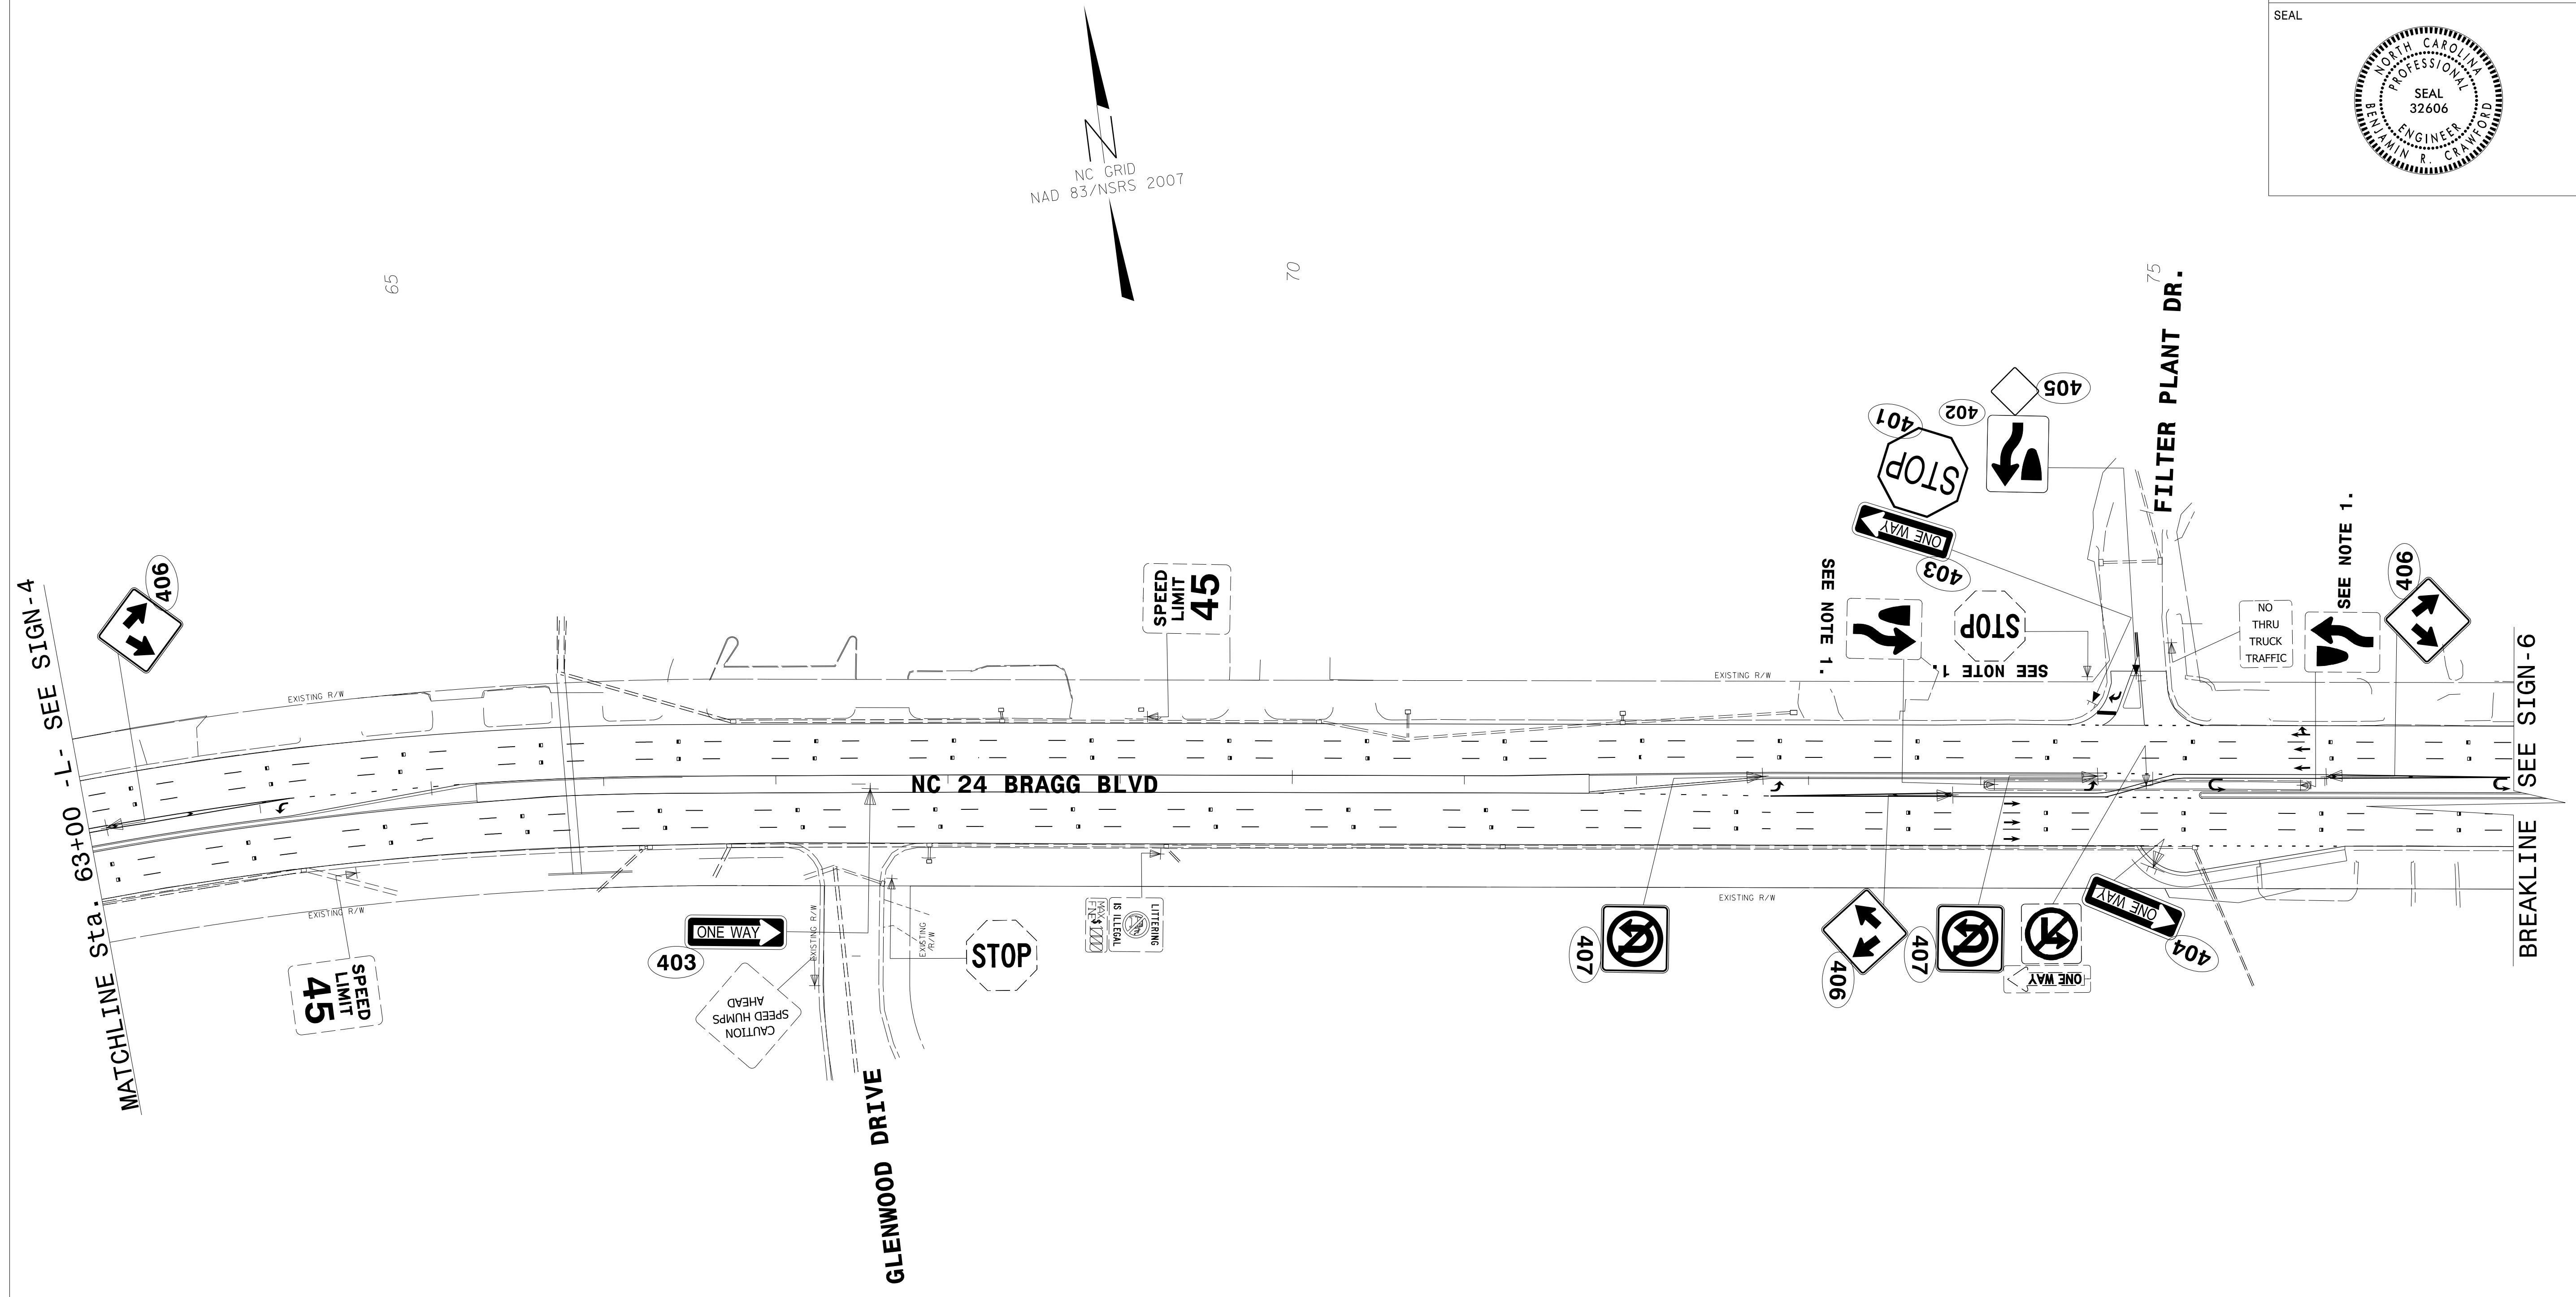
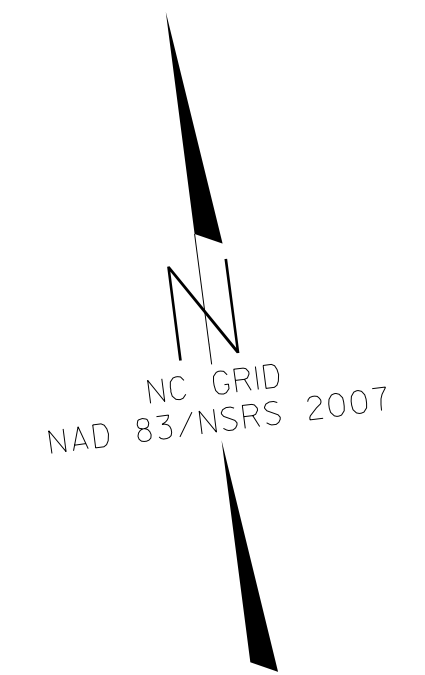


PROJECT REFERENCE NO. W-5206AM	SHEET NO. SIGN-5
APPROVED: <i>Benjamin R. Crawford</i> <small>DocuSigned by: Benjamin R. Crawford DD1AEATCR6C04TF</small>	
DATE: 9/25/2015	
SEAL	





NOTES

1. DISPOSAL OF SIGN SYSTEM, U-CHANNEL

**EXISTING & PROPOSED
SIGNING DETAIL**