


PROJECT REFERENCE NO. W-5206AM	SHEET NO. SIGN-7
APPROVED: <i>Benjamin R. Crawford</i> <small>DD1AEATCR6047F</small>	
DATE: 9/25/2015	
SEAL	

MATCHLINE Sta. 100+00 - L- SEE SIGN-6

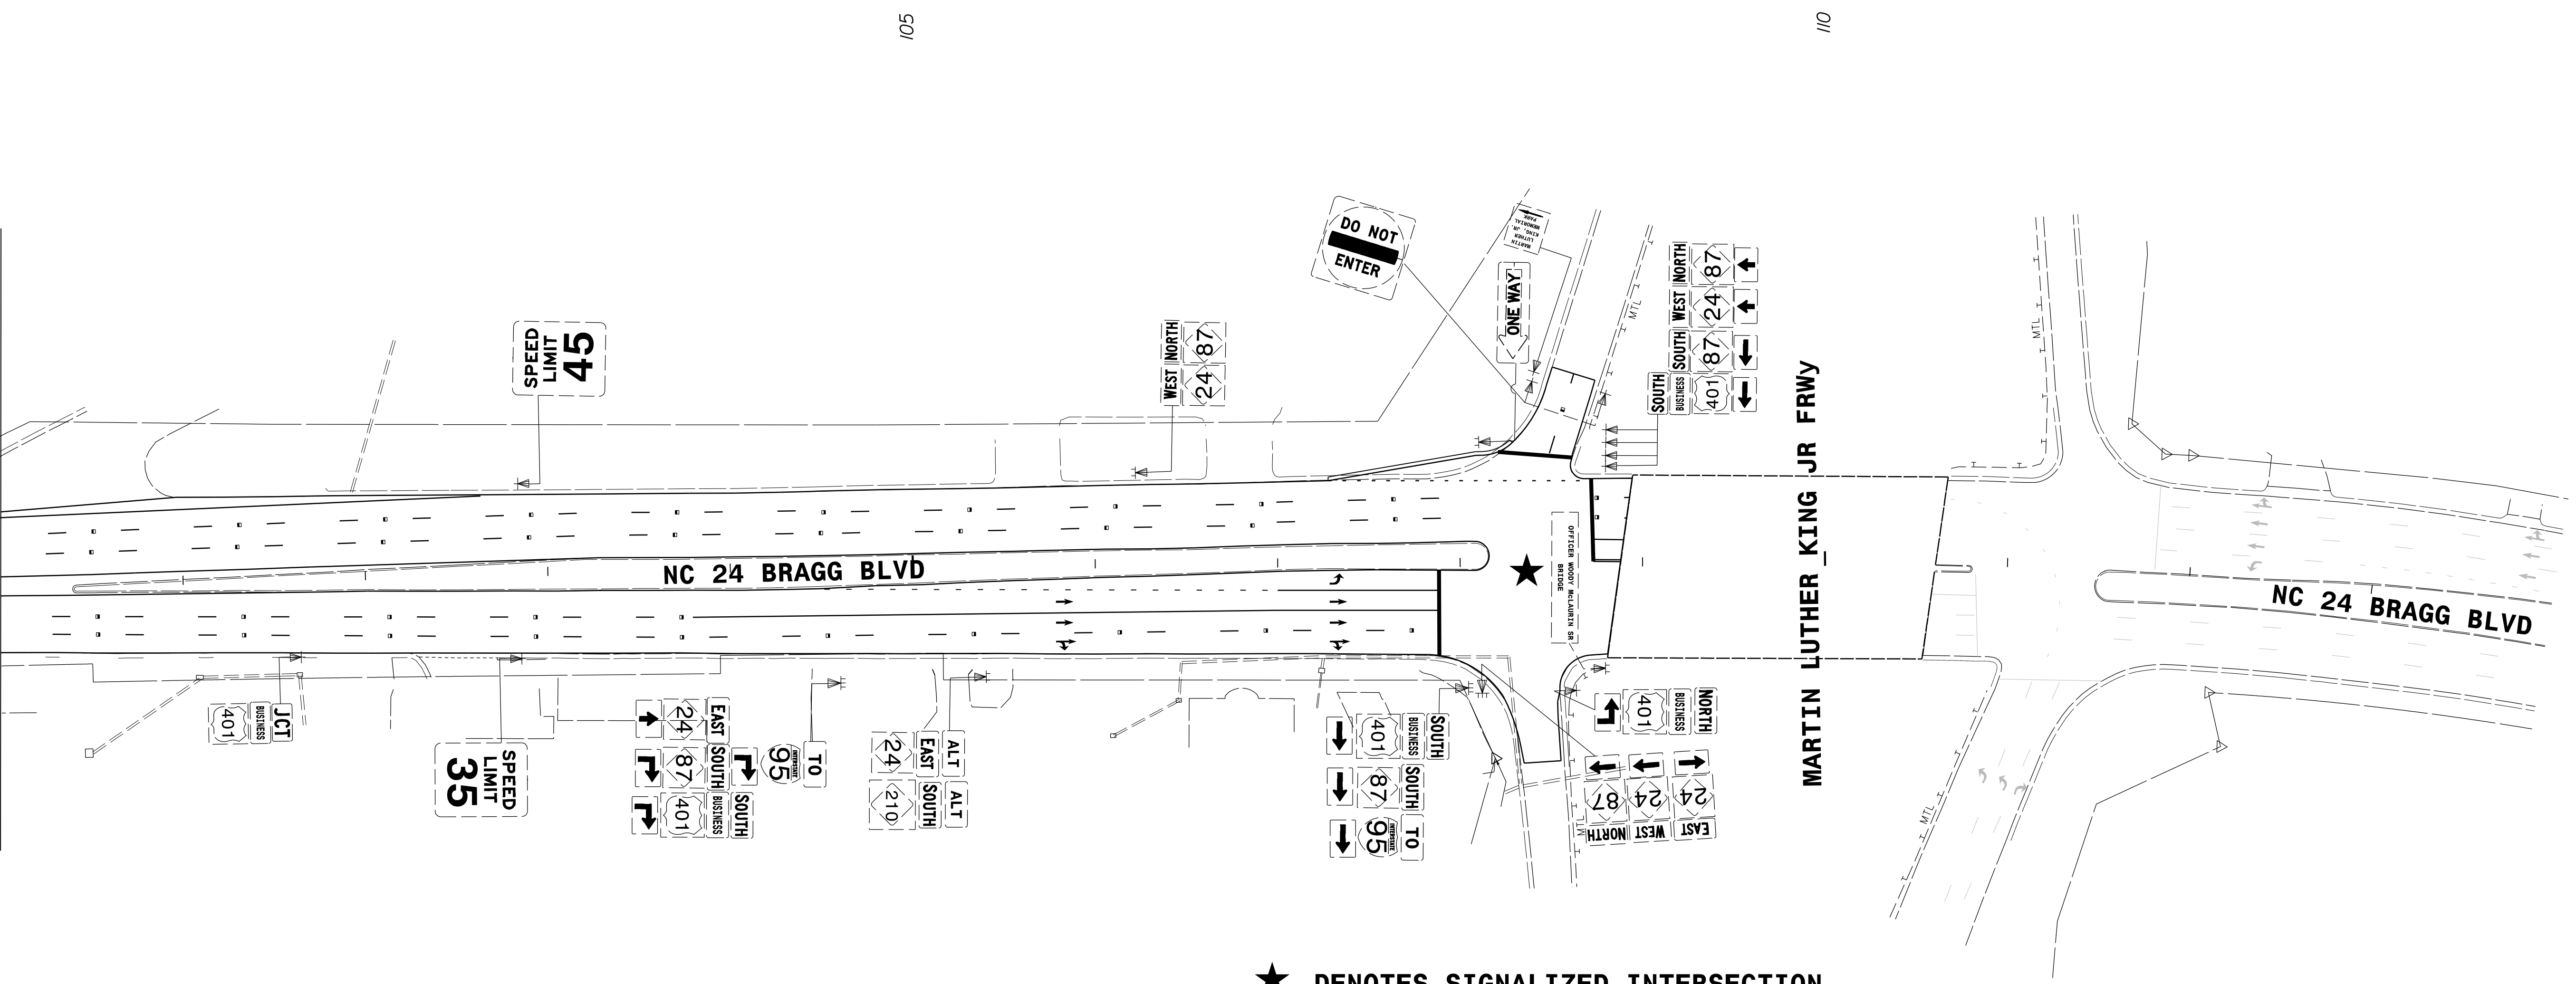

105

110

★ DENOTES SIGNALIZED INTERSECTION

**EXISTING  
SIGNING  
DETAIL**